


26 HOLLAND ROAD: LOCATION PLAN  
SCALE: 1:1250@A3

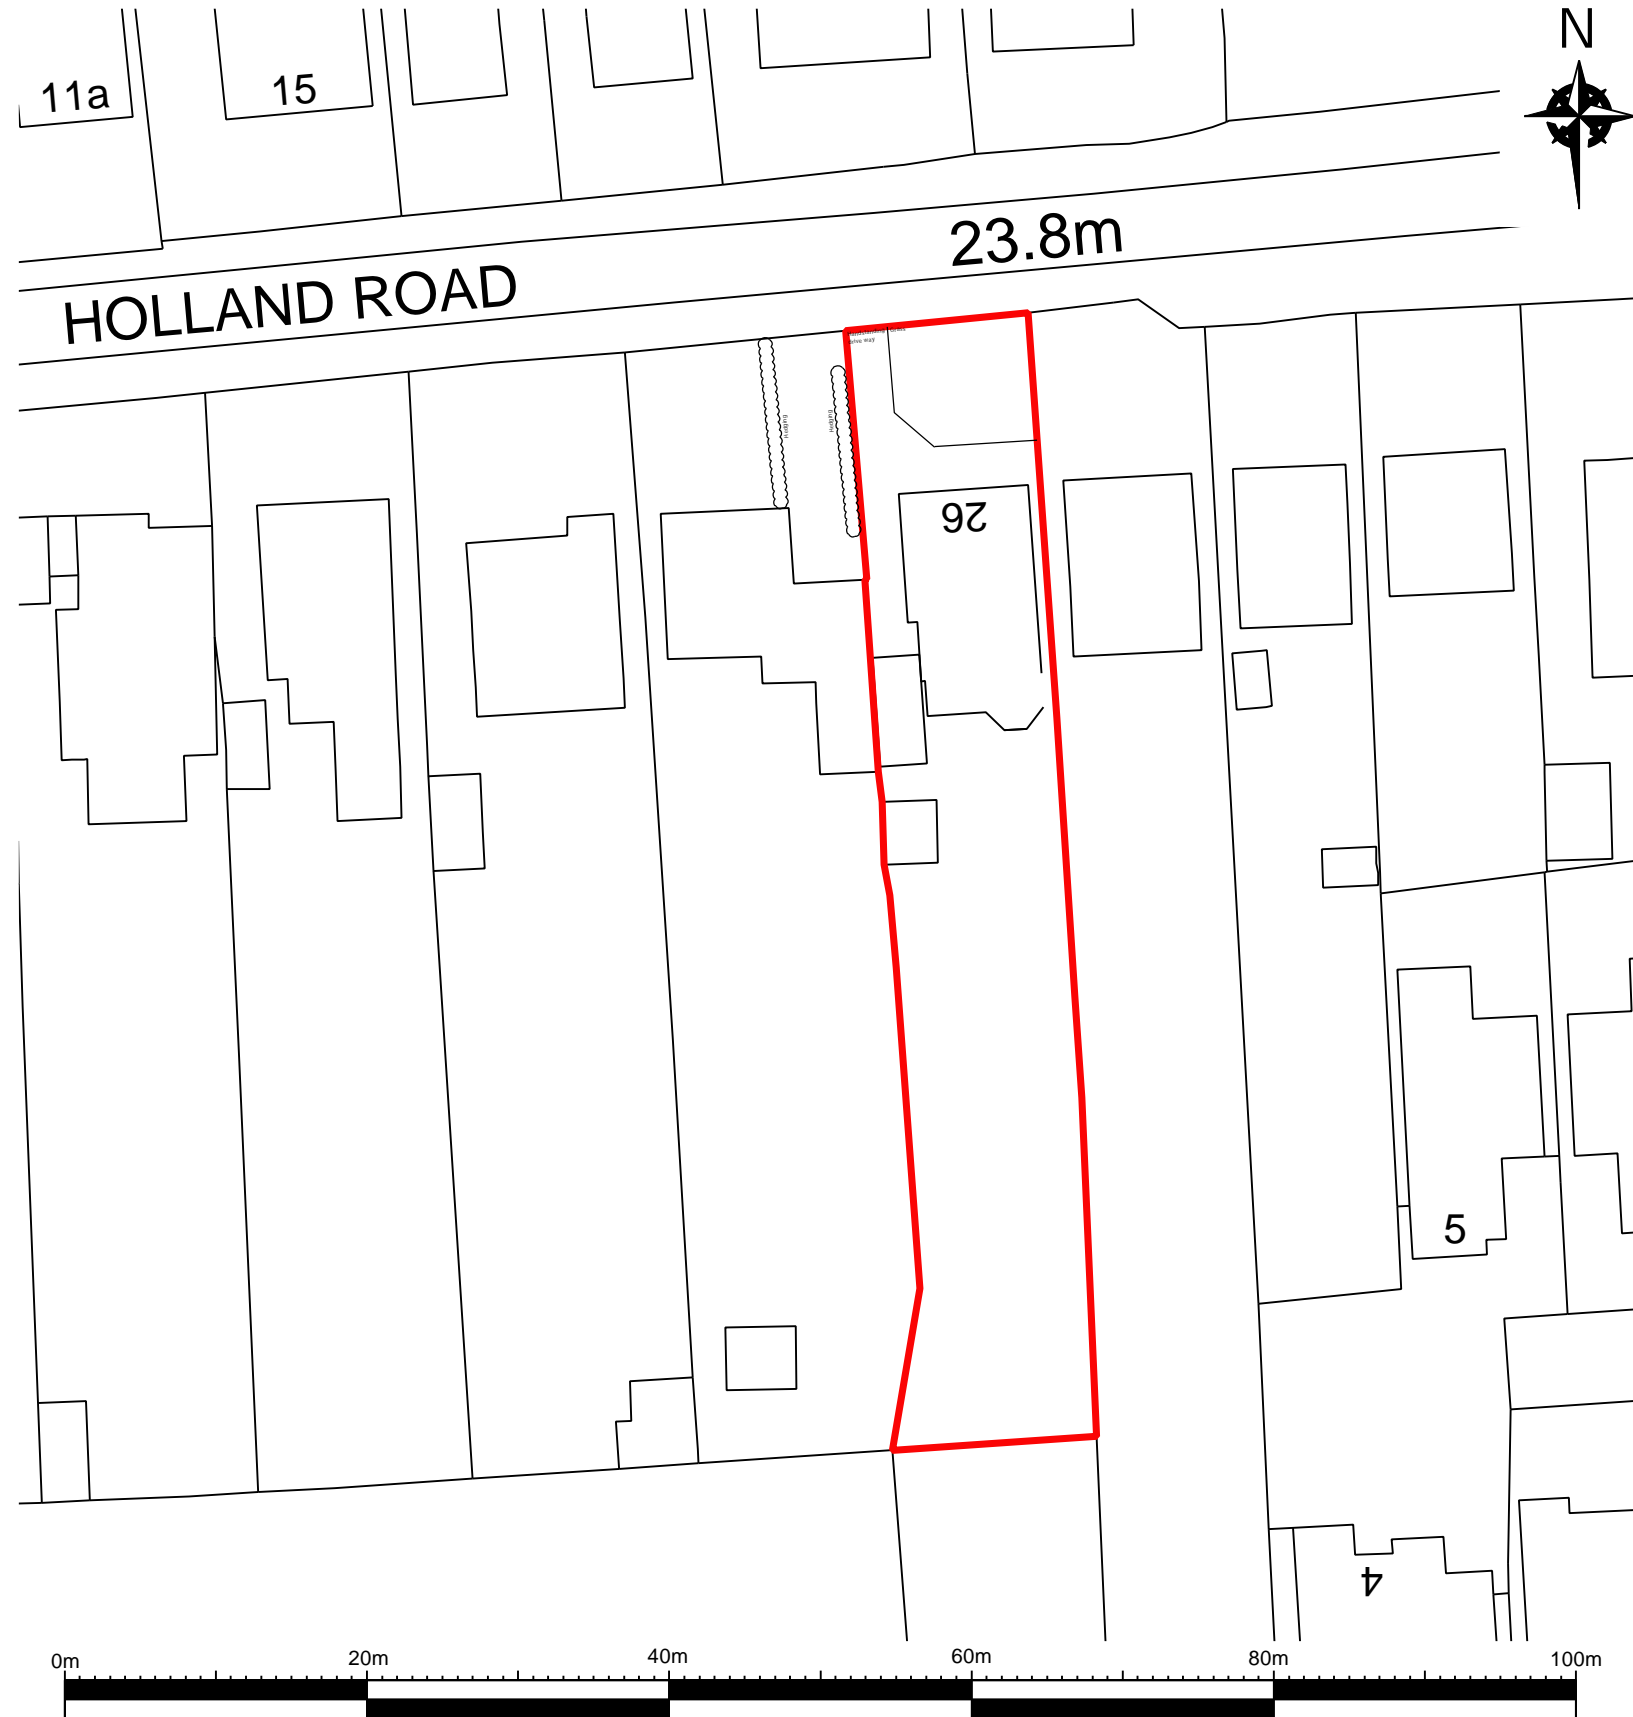

Meters  
26 HOLLAND ROAD: BLOCK PLAN  
SCALE: 1:500@A3

REV:	DATE:	DESCRIPTION:
00	10.01.2024	LOCATION AND BLOCK PLAN PRODUCED

PROJECT NAME:  
HOLLAND ROAD

PROJECT NUMBER:  
9000\_0150

ADDRESS:  
26 HOLLAND ROAD  
LITTLE CLACTON  
ESSEX  
CO16 9RS

DRAWING NAME:  
LOCATION & BLOCK PLAN

PURPOSE:  
PLANNING APPLICATION

DRAWING NUMBER: 0150-A-001	REVISION STATUS: 00
-------------------------------	------------------------

SCALE: AS SHOWN	STATUS: FOR SUBMISSION
--------------------	---------------------------

DATE: 10.01.2024	DRAWN: B.ANN	ISSUED: B.ANN
---------------------	-----------------	------------------

