

The Copyright of this drawing belongs to Majcher Architect and shall not be used or reproduced in any form without its express permission. The moral right of the author is hereby asserted.

Do not scale from this drawing – Work to figured dimensions only. All dimensions to be checked on site prior to the execution of any work.


For the avoidance of doubt all dimensions are measured to wall structure and not the finishes unless otherwise stated.

Where any discrepancy is found to exist within or between drawings and/or documents it should be reported to the architect immediately.


Majcher Architect shall not be liable for any use of drawings and documents for any purpose other than for which the same were prepared by or on behalf of Majcher Architect.

Please send corrections and error reports to: monika@majcher-architect.com



Notes

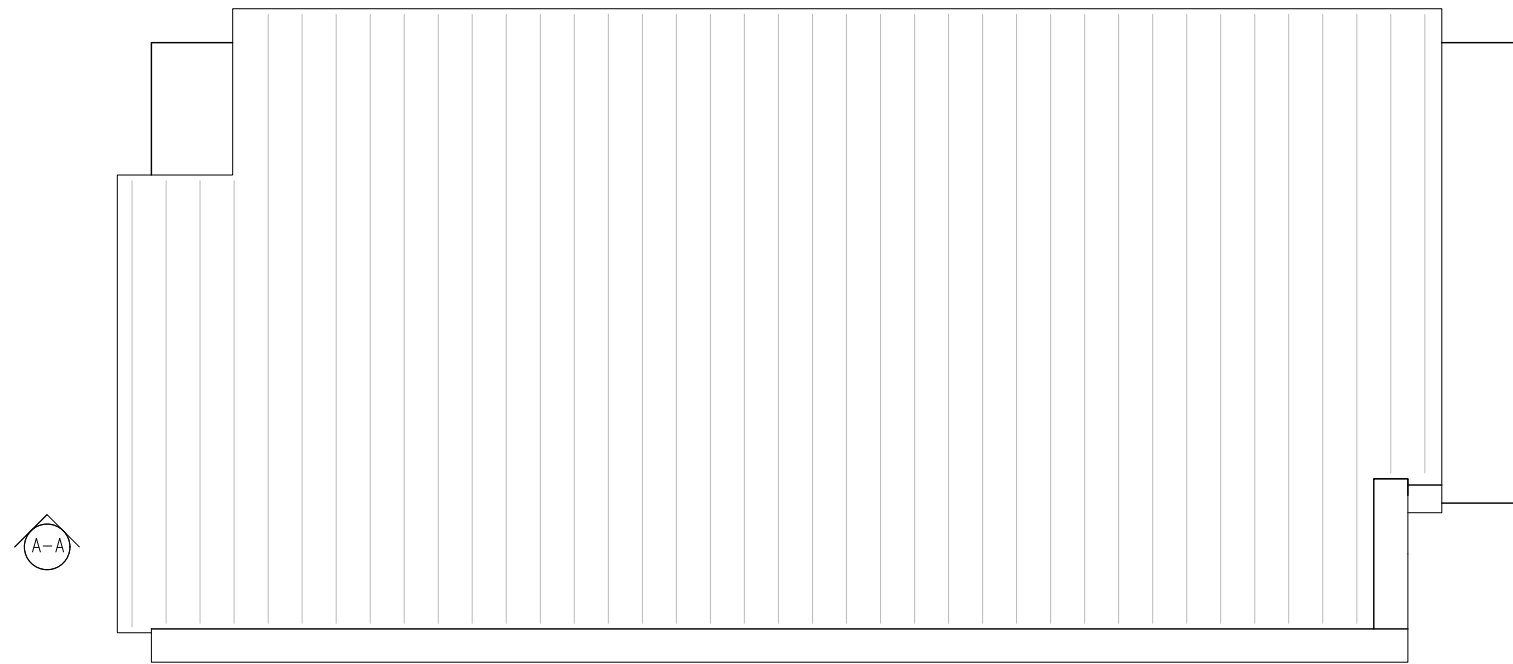

Roof

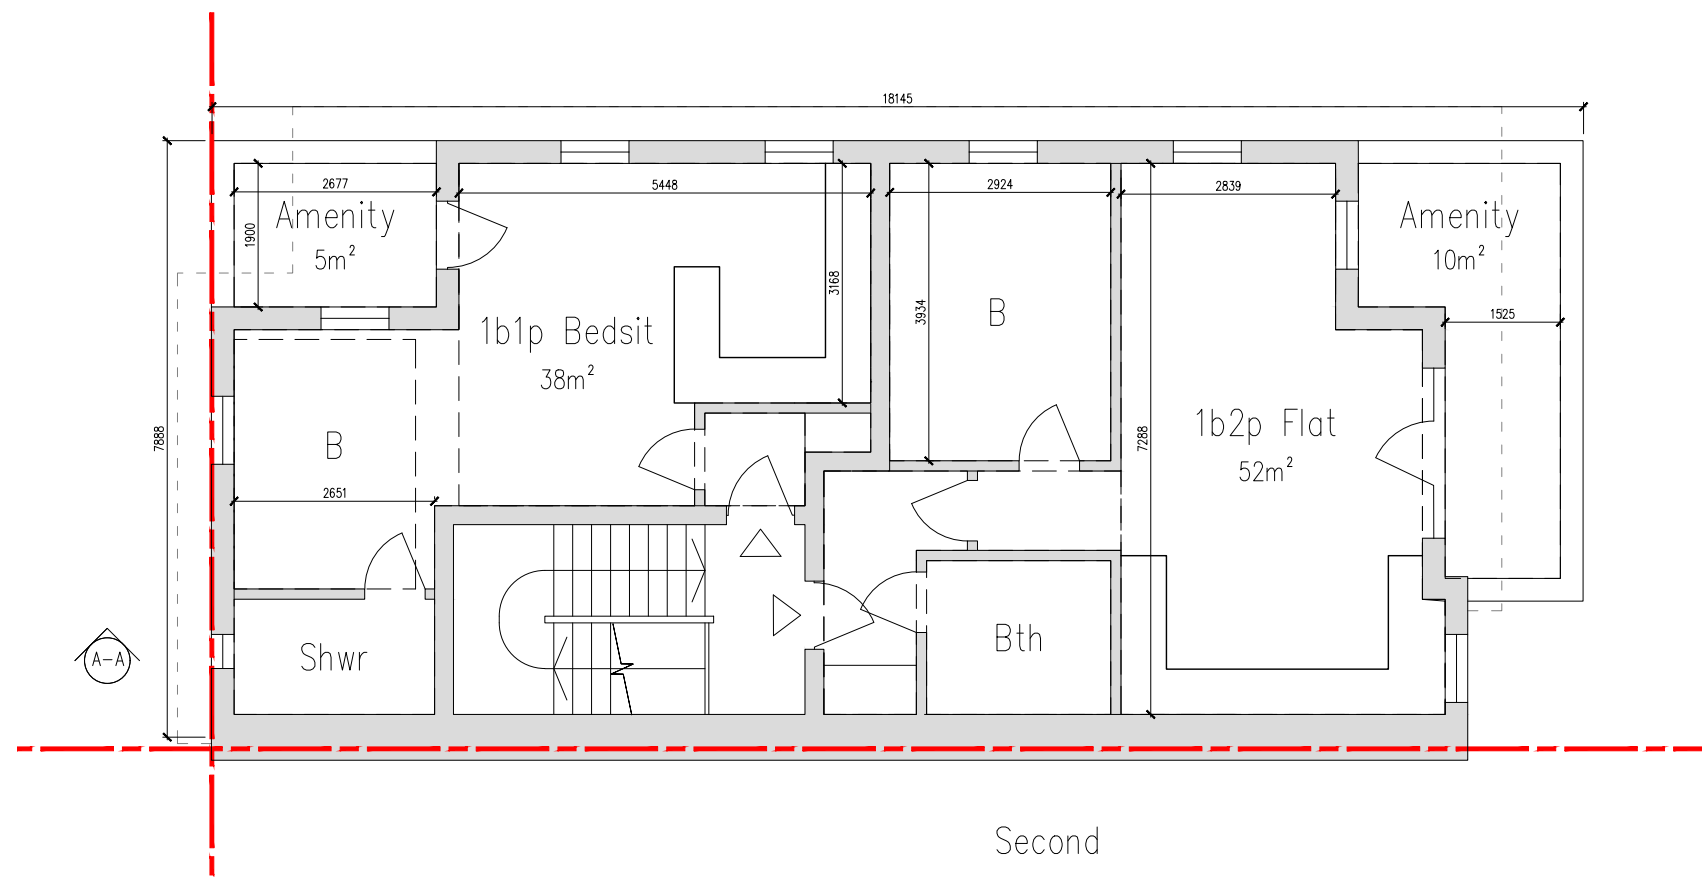

Second

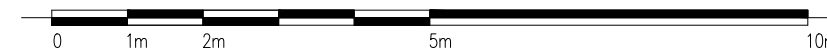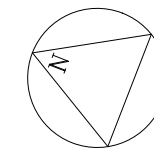

Revision	Author & Description	Date
3	MM: Updated, dimensions added.	15.02.2024
3	TCM: Updated	02.02.2024
2	TCM: Single storey roof extension	29.01.2024
1	TCM: Updated	12.09.2023

Client
Jacob Gross

Project
268 High Street
Dovercourt

Title
Proposed Plans
Sheet 1 of 2

Drawing:	42-04-23 K22 Rev.3		
Date:	28/07/2023	By:	TCM
Scale:	1:100 @ A3	Check:	TCM

MAJCHER
ARCHITECT