


22 KENILWORTH ROAD: LOCATION PLAN SCALE: 1:1250@A3

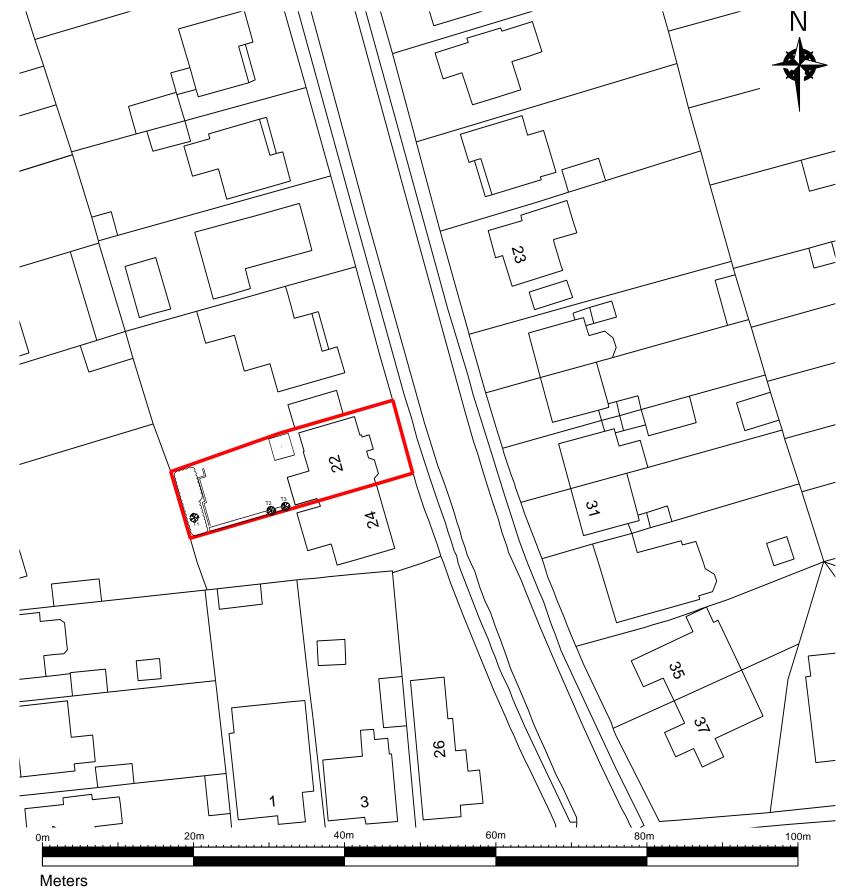

22 KENILWORTH ROAD: BLOCK PLAN SCALE: 1:500@A3

DATE: 13.02.2024 B.ANN ISSUED: B.ANN

KENILWORTH ROAD

ADDRESS: 22 KENILWORTH ROAD HOLLAND ON SEA ESSEX

DRAWING NAME:
LOCATION & BLOCK PLAN

PLANNING APPLICATION

REVISION STATUS:

STATUS: FOR SUBMISSION

PROJECT NUMBER: 9000_0152

DRAWING NUMBER: 0152-A-001

SCALE: AS SHOWN

BEVERLEY ANN DESIGN LTD

BEVERLEY ANN DESIGN LTD

BEVERLEY ANN DESIGN LTD

20-22 WELLOCK ROAD, LONDON, N1 7GU

 REV:
 DATE:
 DESCRIPTION:

 00
 13.02.2024
 LOCATION AND BLOCK PLAN PRODUCED