


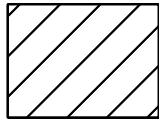



22 KENILWORTH ROAD: PROPOSED OUTLINE PLAN
SCALE: 1:200@A3

LEGEND

-  EXISTING PROPERTY TO BE RETAINED
-  PROPOSED BUILDING WORKS OUTLINE
-  EXISTING STRUCTURE TO BE DEMOLISHED



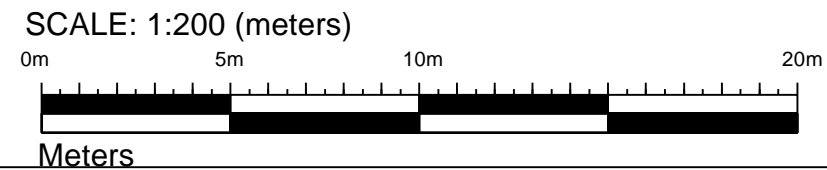REV:	DATE:	DESCRIPTION:
00	13.02.2024	LOCATION AND BLOCK PLAN PRODUCED
PROJECT NAME: KENILWORTH ROAD		
PROJECT NUMBER: 9000_0152		
ADDRESS: 22 KENILWORTH ROAD HOLLAND ON SEA ESSEX		
DRAWING NAME: PROPOSED OUTLINE PLAN		
PURPOSE: PLANNING APPLICATION		
DRAWING NUMBER: 0152-A-002	REVISION STATUS: 00	
SCALE: AS SHOWN	STATUS: FOR SUBMISSION	
DATE: 13.02.2024	DRAWN: B.ANN	ISSUED: B.ANN
 <p>BEVERLEY ANN DESIGN LTD PLANNING & ARCHITECTURAL DESIGN RESIDENTIAL COMMERCIAL INDUSTRIAL 20-22 WENLOCK ROAD, LONDON, N1 7GU EMAIL: [REDACTED] PHONE: [REDACTED]</p>		