


Hancock Architecture Ltd
first floor offices, unit 47
the shipyard estate
brightlingsea, essex
CO7 0AR

Stuart Hancock

t: [REDACTED]

e: [REDACTED]
w: www.hancockarchitecture.co.uk

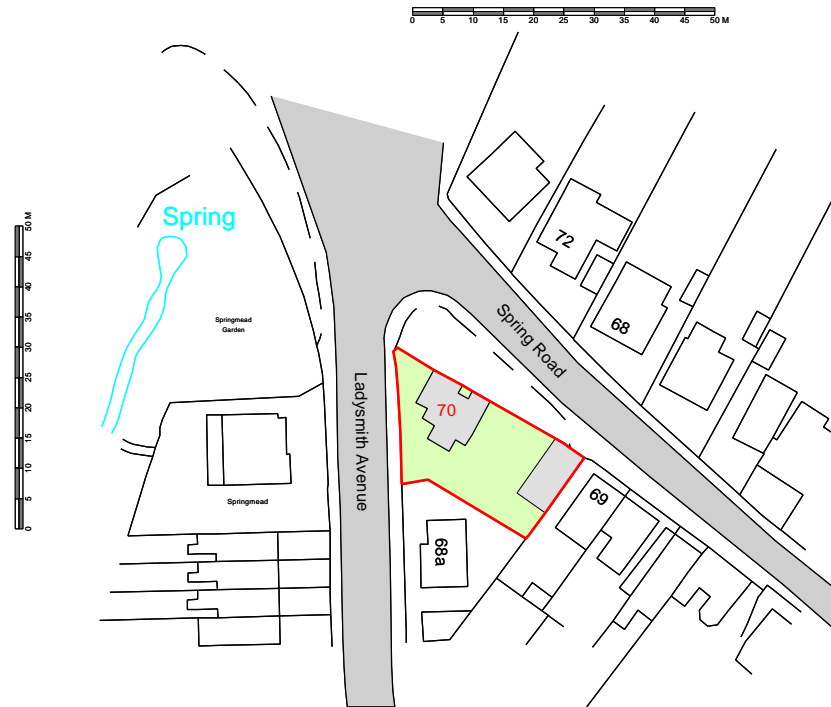

Ordnance Survey (c) Crown Copyright 2023. All rights reserved. Licence number 100022432
Hancock Architecture Ltd - Ordnance Survey/Crown Licence number 100056376

project / site 70 ladysmith avenue
brightlingsea
co7 0jd

client Dr joanne nicholson & bev firth



type location plan - existing
buildings

status for client approval /
planning / building control /
main contractor

revisions

drawn by connie brown

scale 1:1250@A3 date 25.5.2023

dwg no 0/A000/BP/002 rev

location plan - existing buildings | 70 ladysmith avenue, brightlingsea