

0 12.5M 25M 50M
1:1250




0 5M 10M 20M
1:500



© Crown Copyright 2020. Reproduction in whole or in part is prohibited without the prior permission of Ordnance Survey. Supplied by mapserve.co.uk a licensed Ordnance Survey partner number 100053143

0 2M 4M 8M
1:100

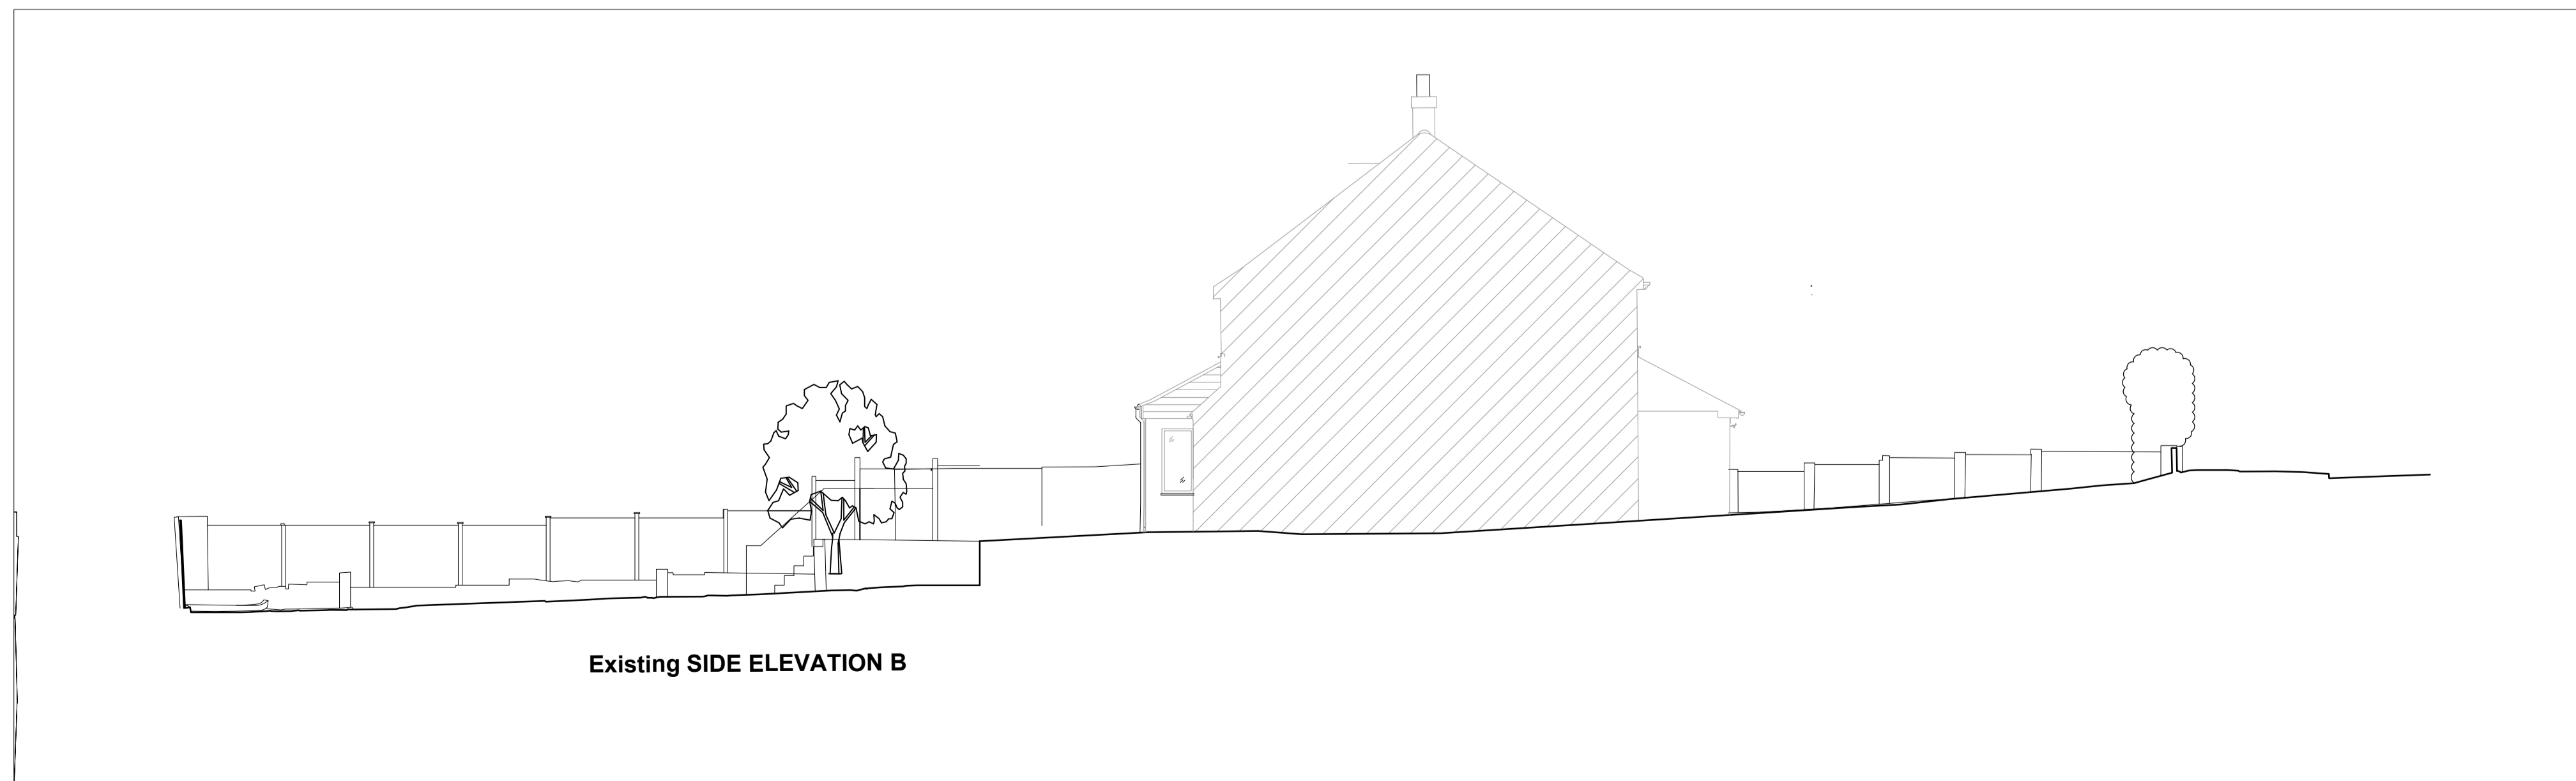

Existing SIDE ELEVATION B

Any inaccuracies or errors to be reported to the architect / surveyor immediately and prior to any work commencing.
This drawing is for the purposes of negotiating with the relevant local authority for approval under the Town and Country Planning Acts only and no other purpose.
All dimensions to be verified on site.
All work to comply with British Standards Code of practice.
All external surfaces and materials to match existing.
All building works to be built in accordance with the terms and limitations of the general permitted development order.

0 2M 4M 8M
1:100

Revision A - 22 Wayside plots added to block plan

Site: 20 WAYSIDE AVE	Ref: 31LR-S/SP3	Page 1 of 1
Site Plan - A2	Date: 1/1/2024	
RERJ Architecture and Planning Limited		

© RERJ Architecture and Planning Limited Copyright 2021. Reproduction in whole or in part is prohibited without the prior permission of RERJ Architecture and Planning Limited