

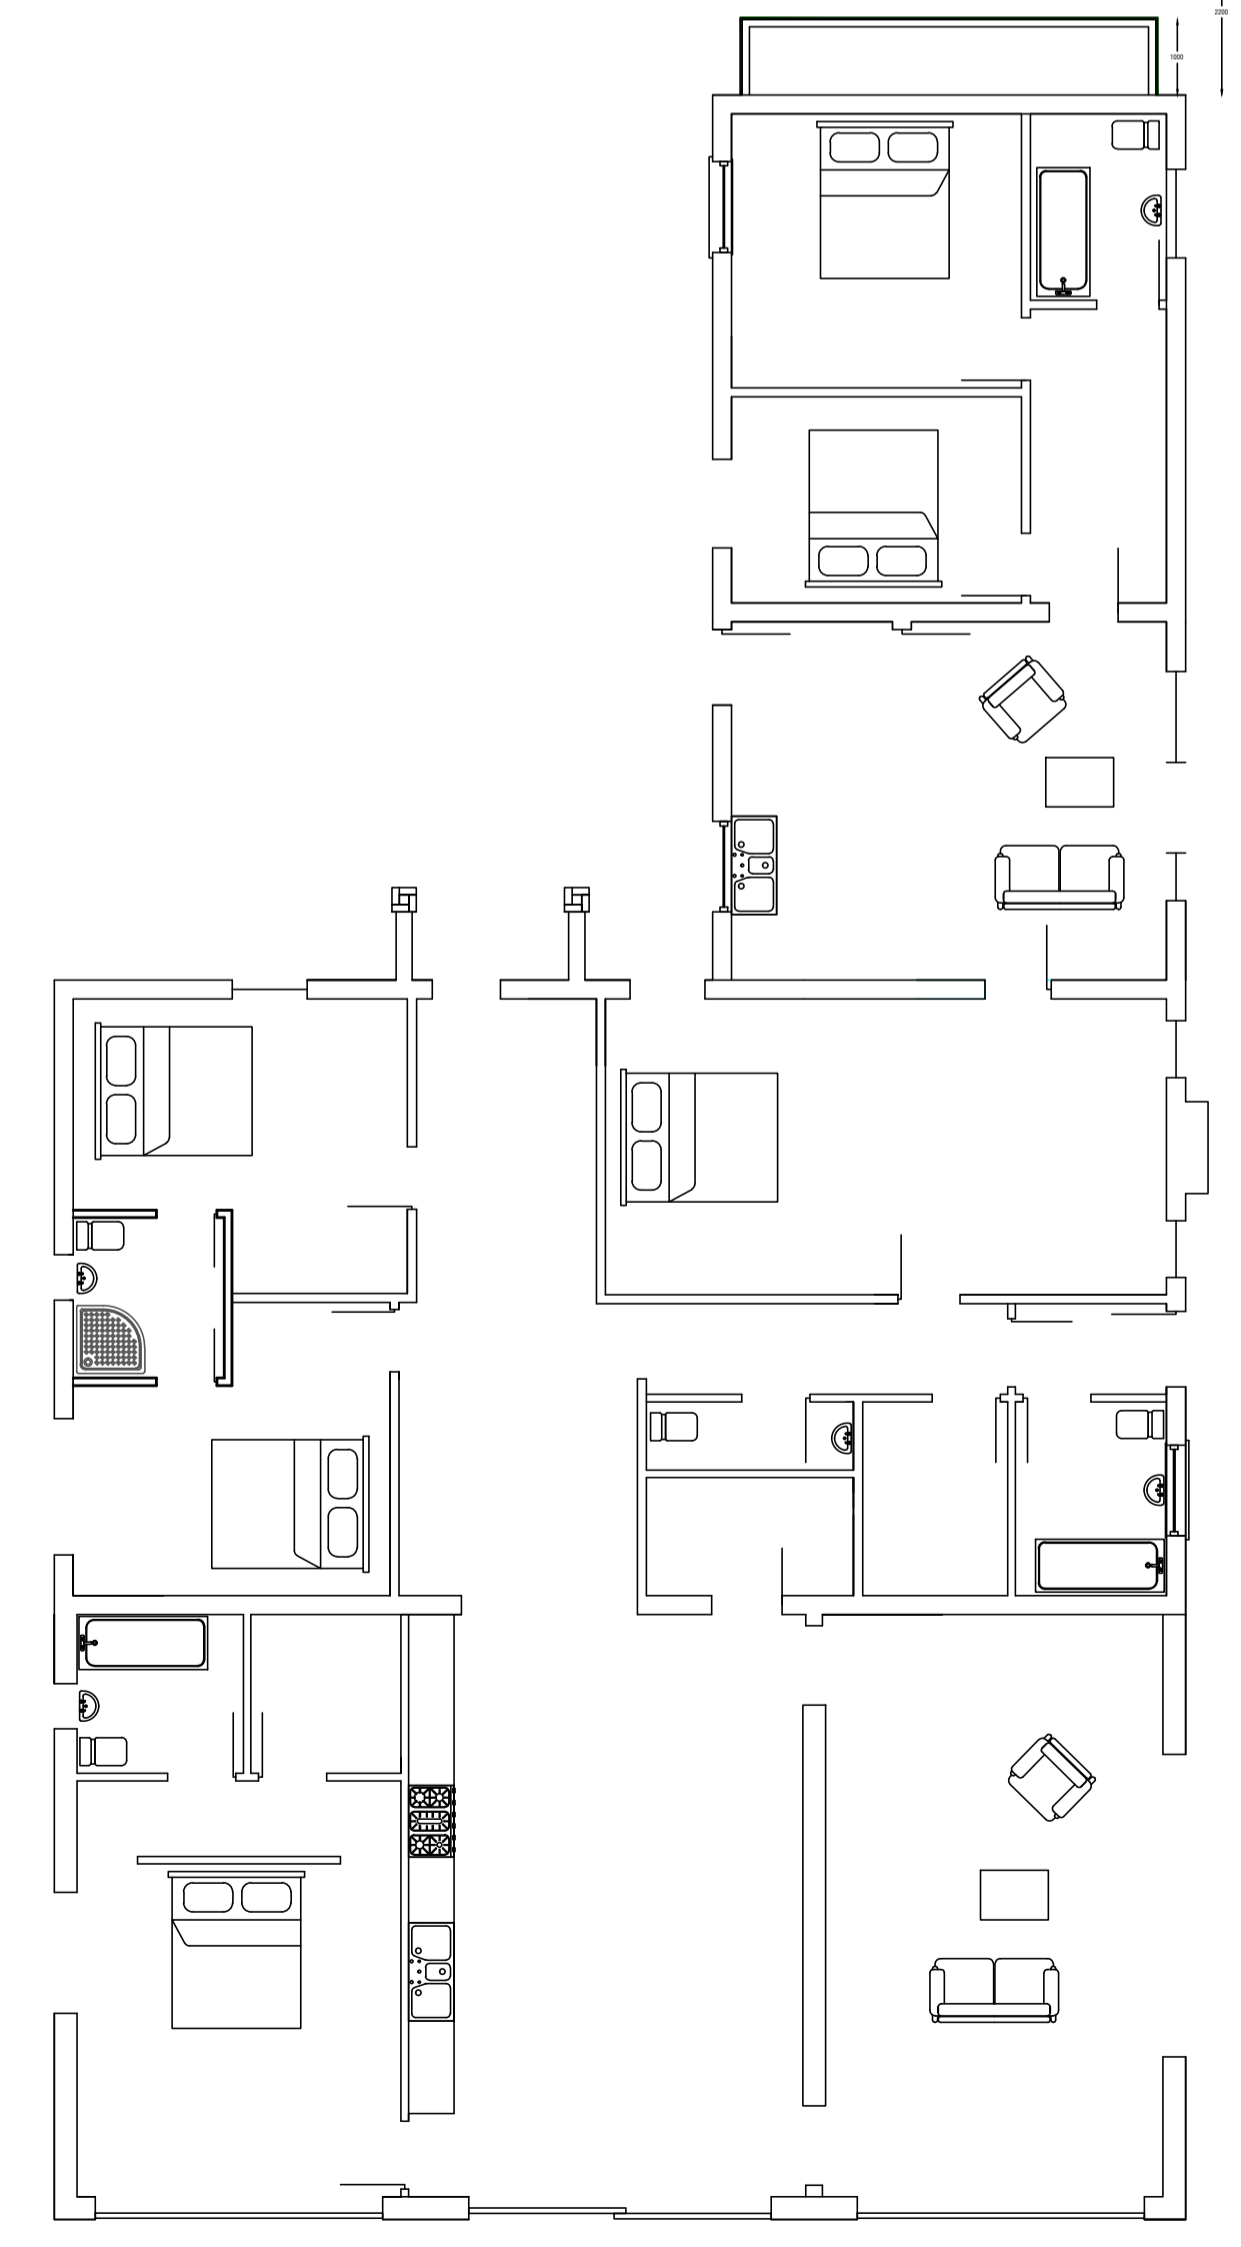
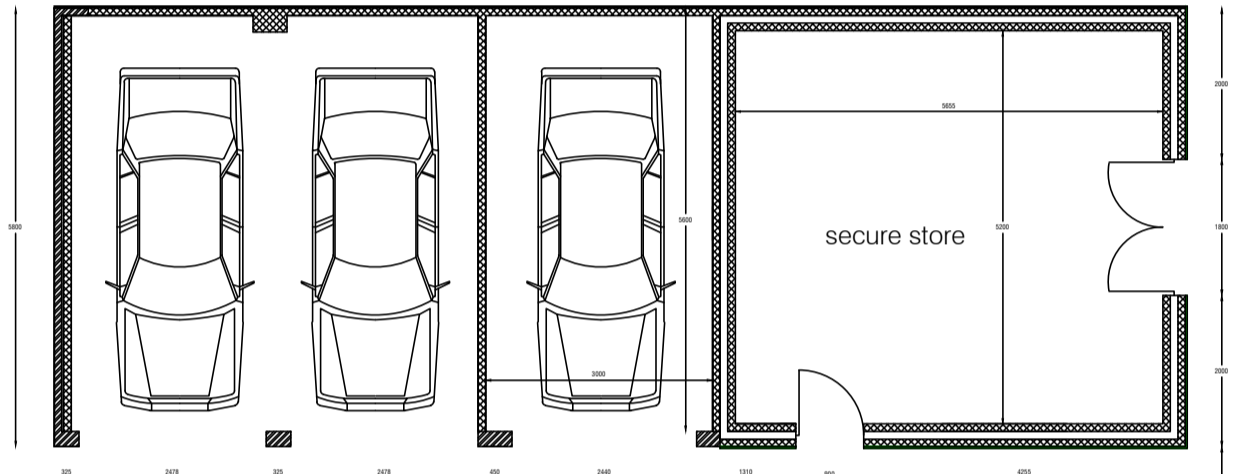
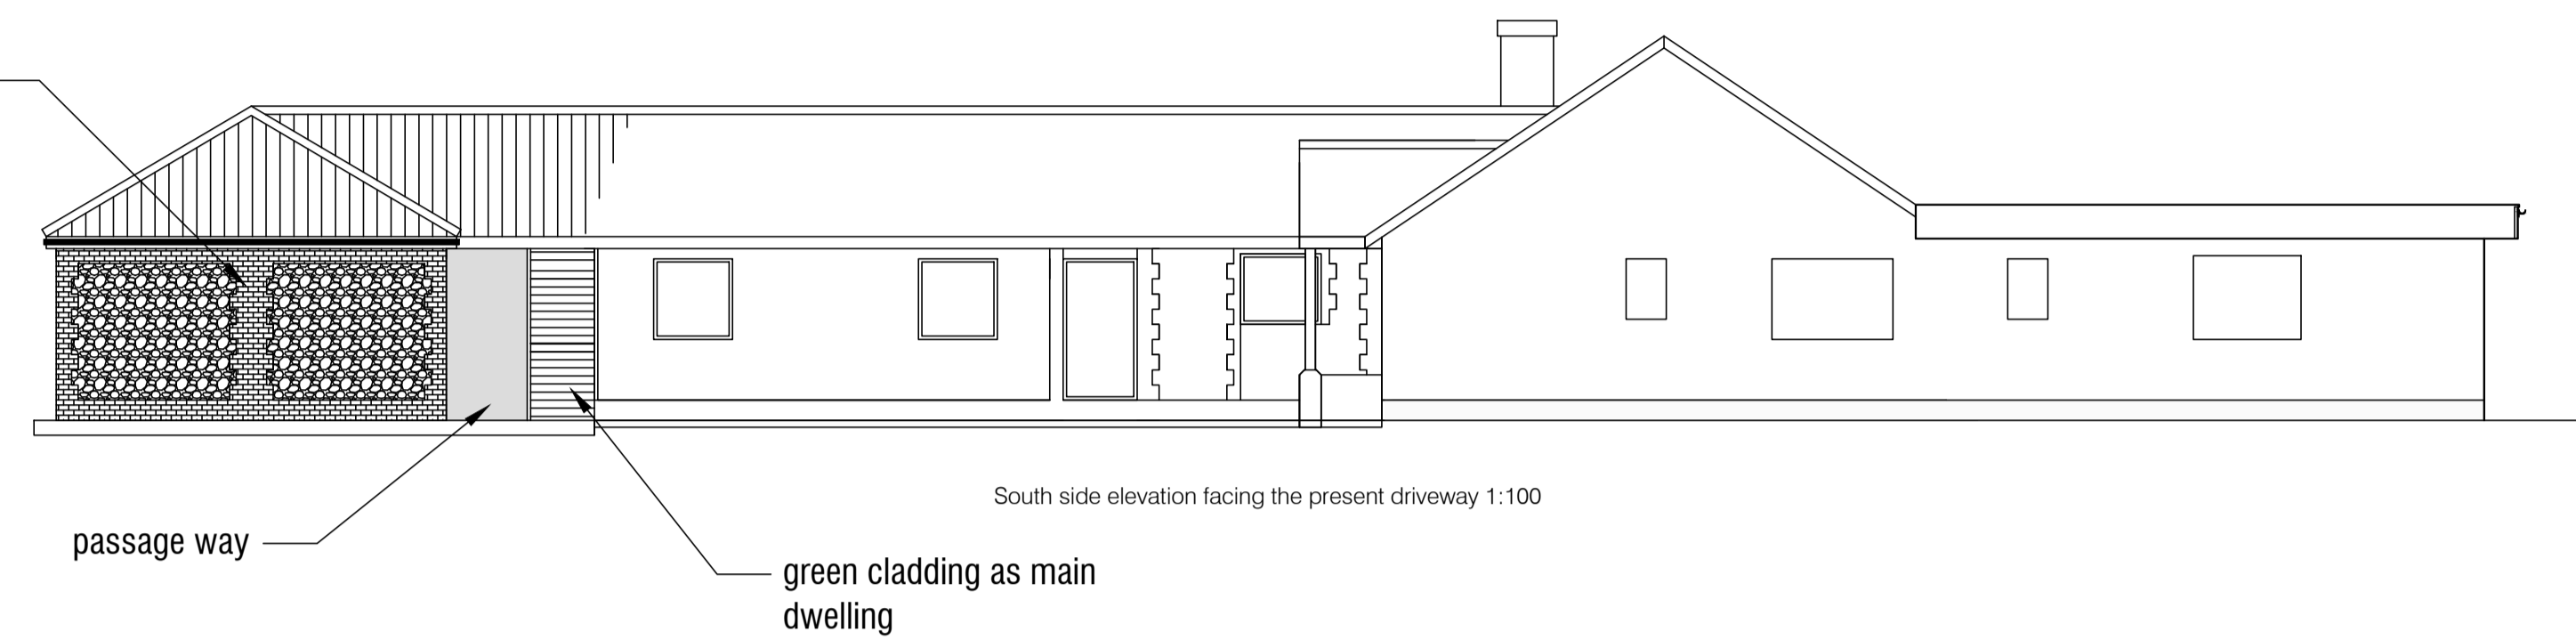
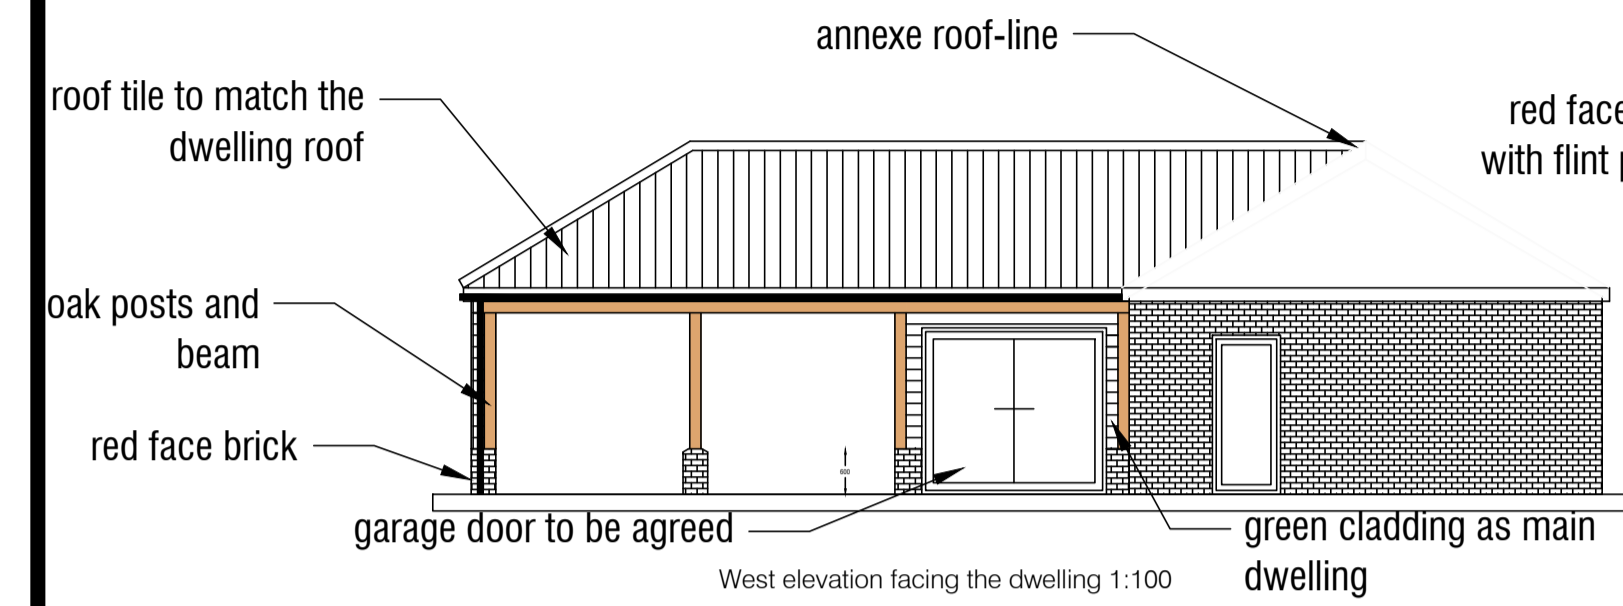
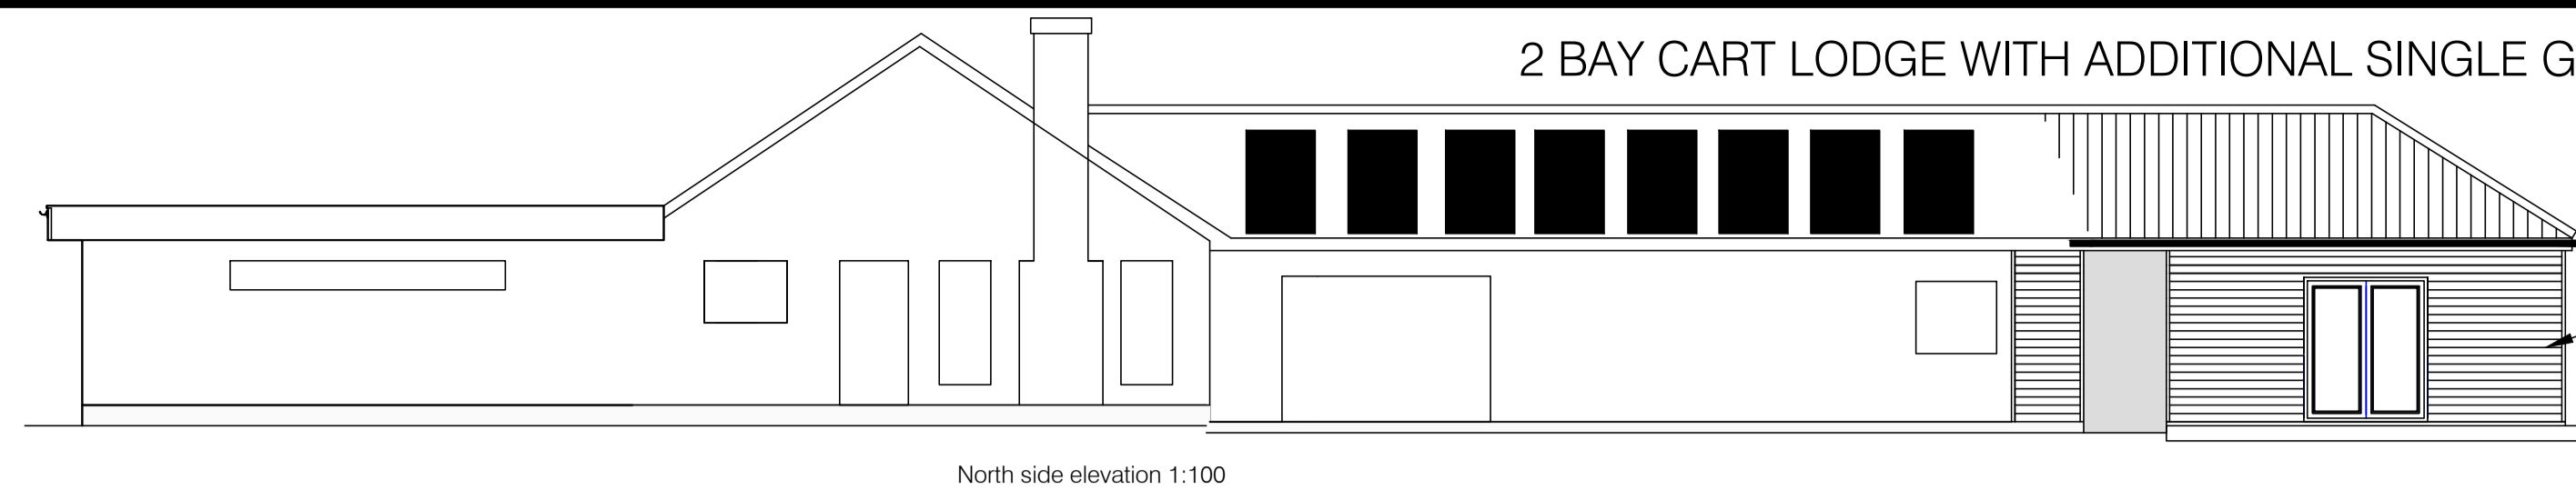
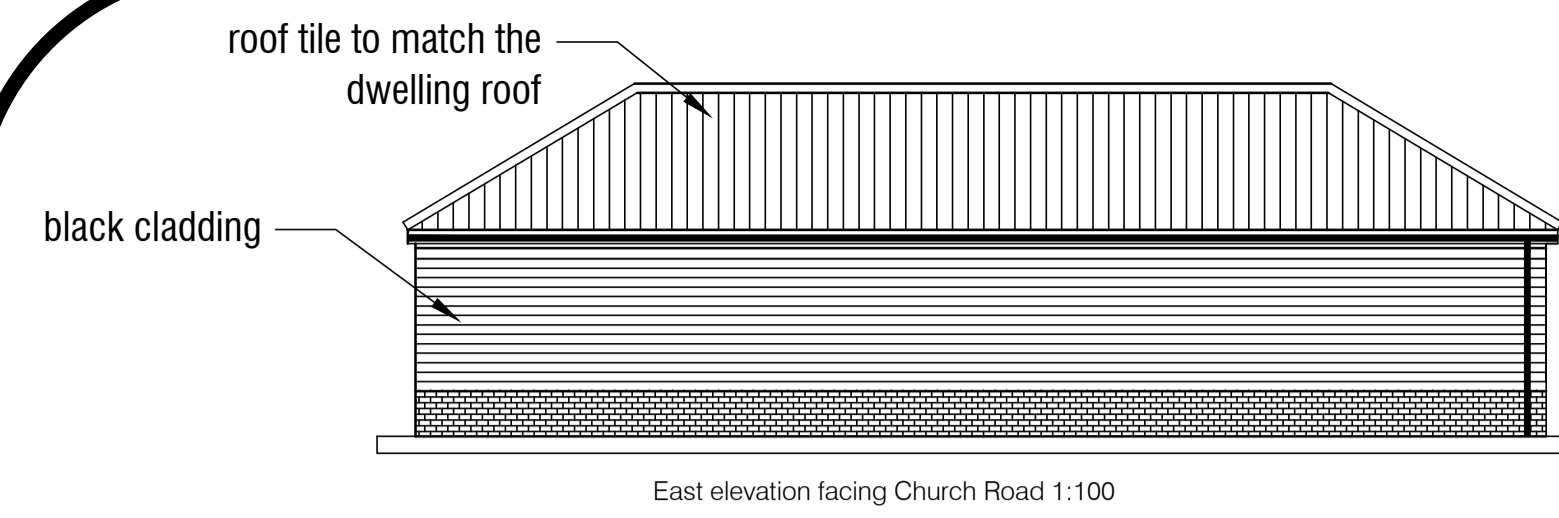


2 BAY CART LODGE WITH ADDITIONAL SINGLE GARAGE AND SECURE STORE BUILDING

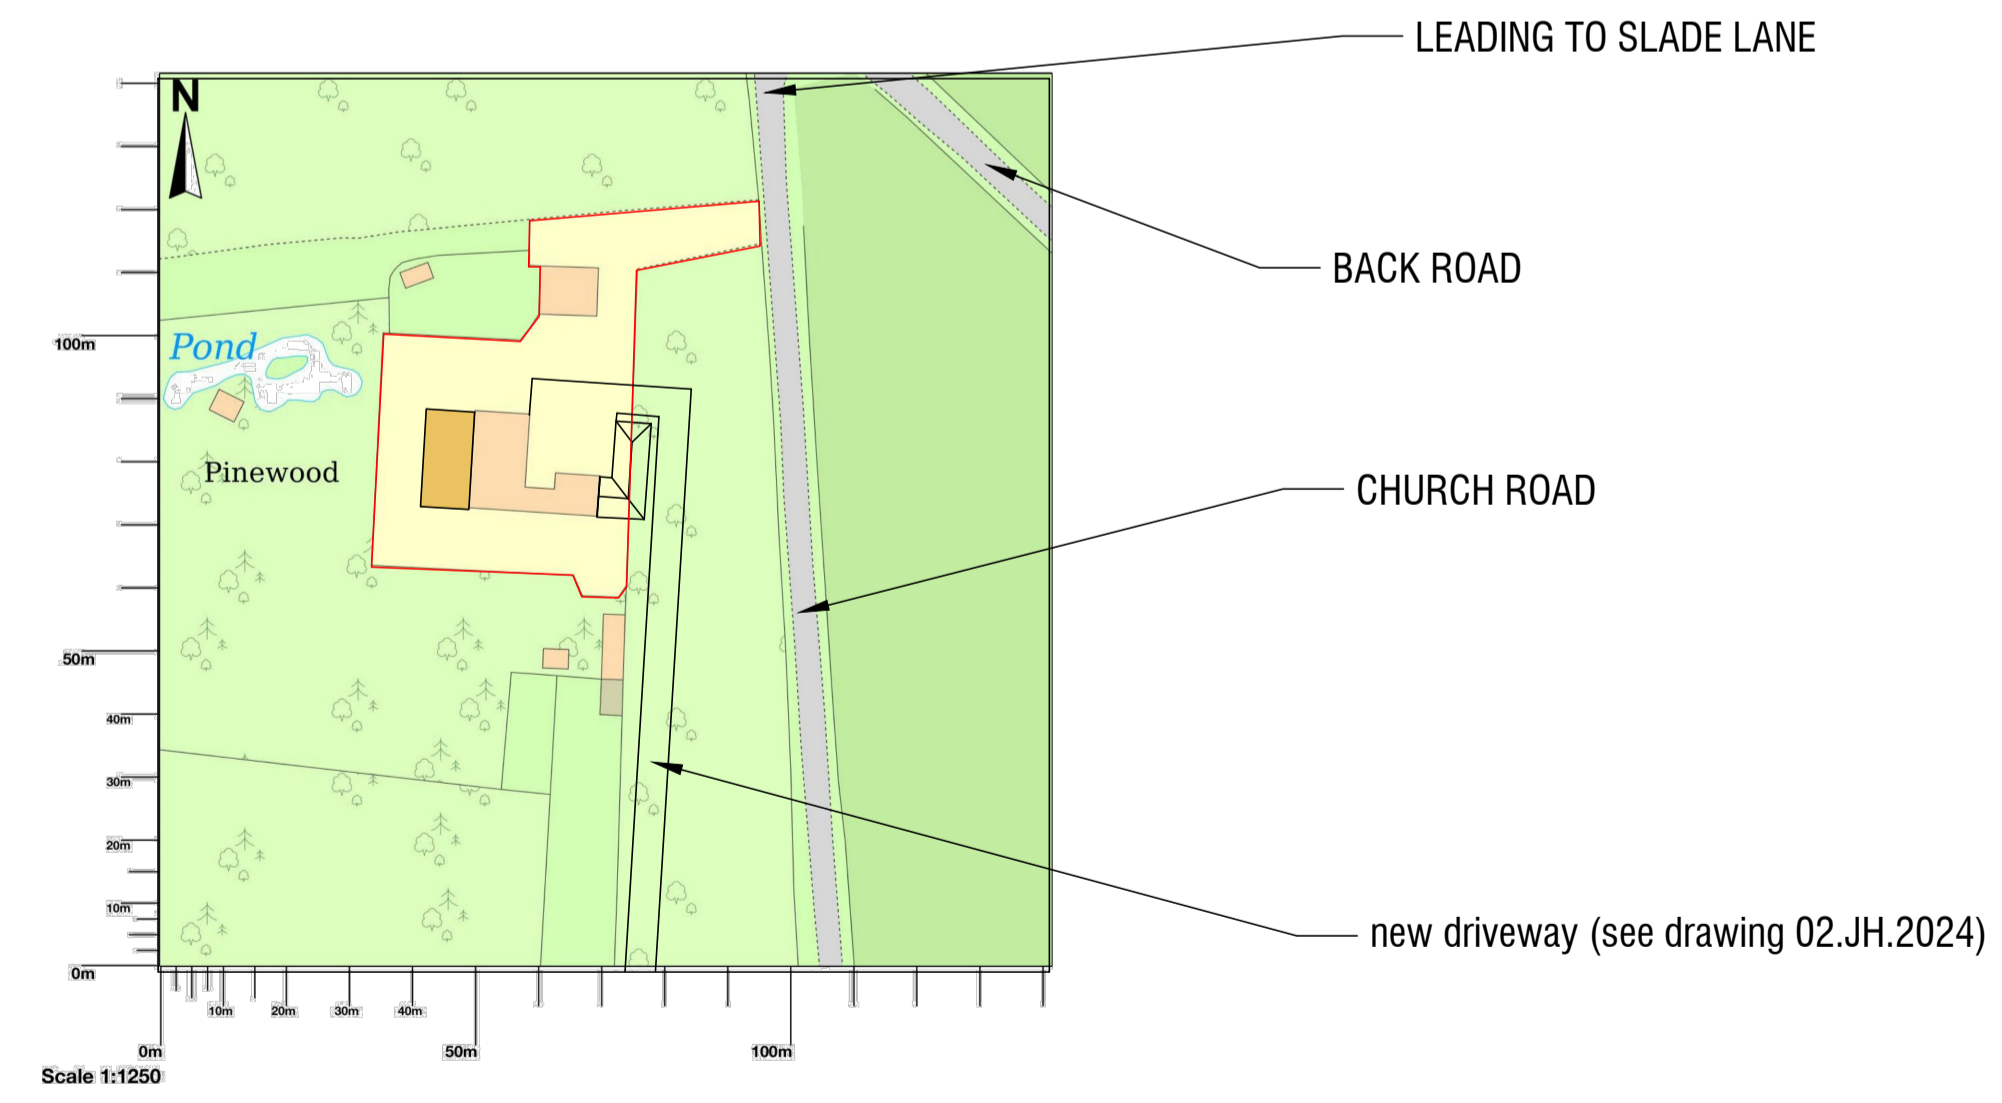

Pinewood, Slade Lane, Yelverton, Norwich, NR14 7PR

Pinewood, Slade Lane, Yelverton, Norwich, NR14 7PR

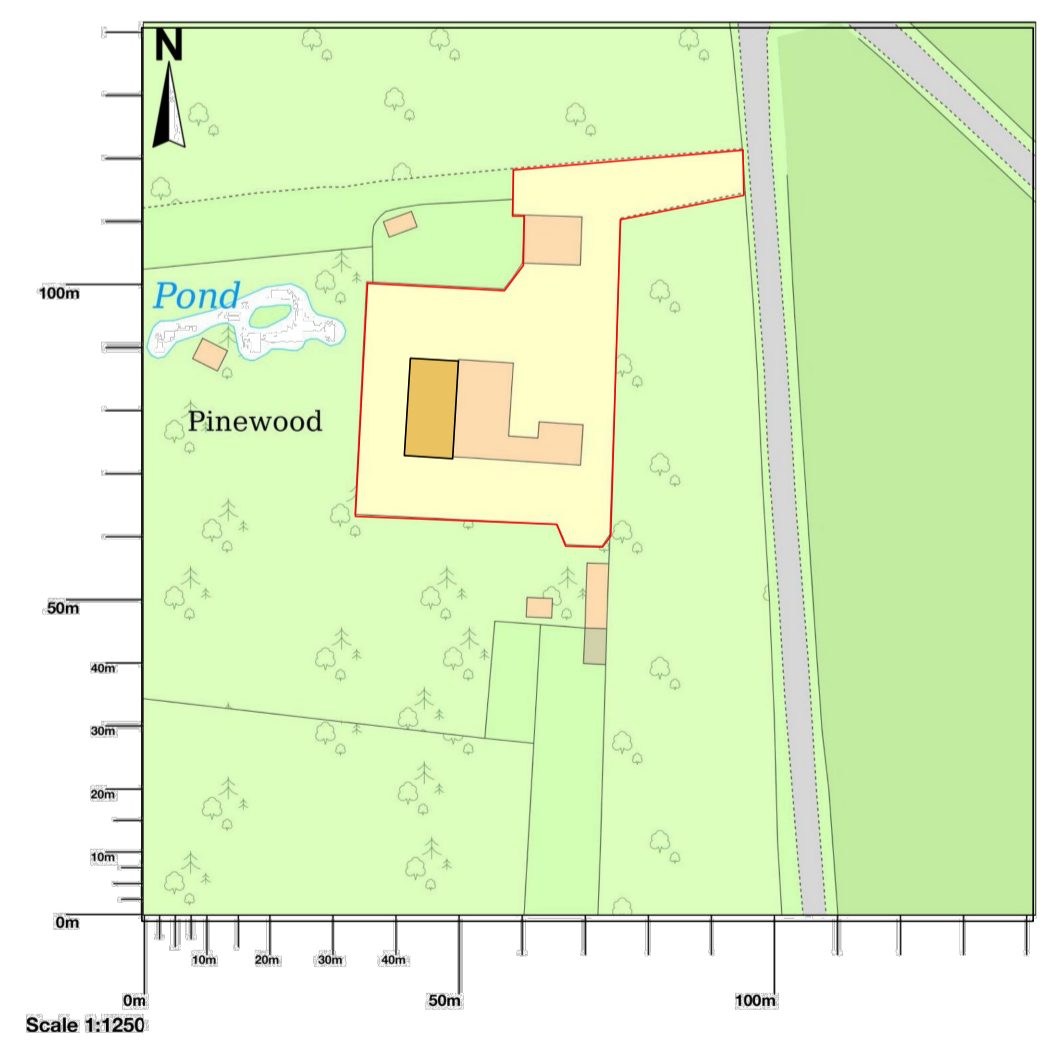

© Crown copyright and database rights 2023 OS 100054135. Map area bounded by: 629102,302684 629244,302826. Produced on 25 May 2023 from the OS National Geographic Database. Supplied by UKPlanningMaps.com. Unique plan reference: p2c/uk/954519/1287162



Do not scale from this drawing. Use written dimensions only. Always check with designer.

Andy Warnes BA.HNC(Bldg)	
Planning and Building Consultant	
Tel: 07745 298591	
EMail: aswarnes2@gmail.com	
Client	MR.J.HUNDAL
Project Address	PINEWOOD SLADE LANE YELVERTON NORWICH NR147PR
Scales	as shown on the plan
Date	21.02.2024
Dwg No	01.JH.2024
Dwg By	Checked By