
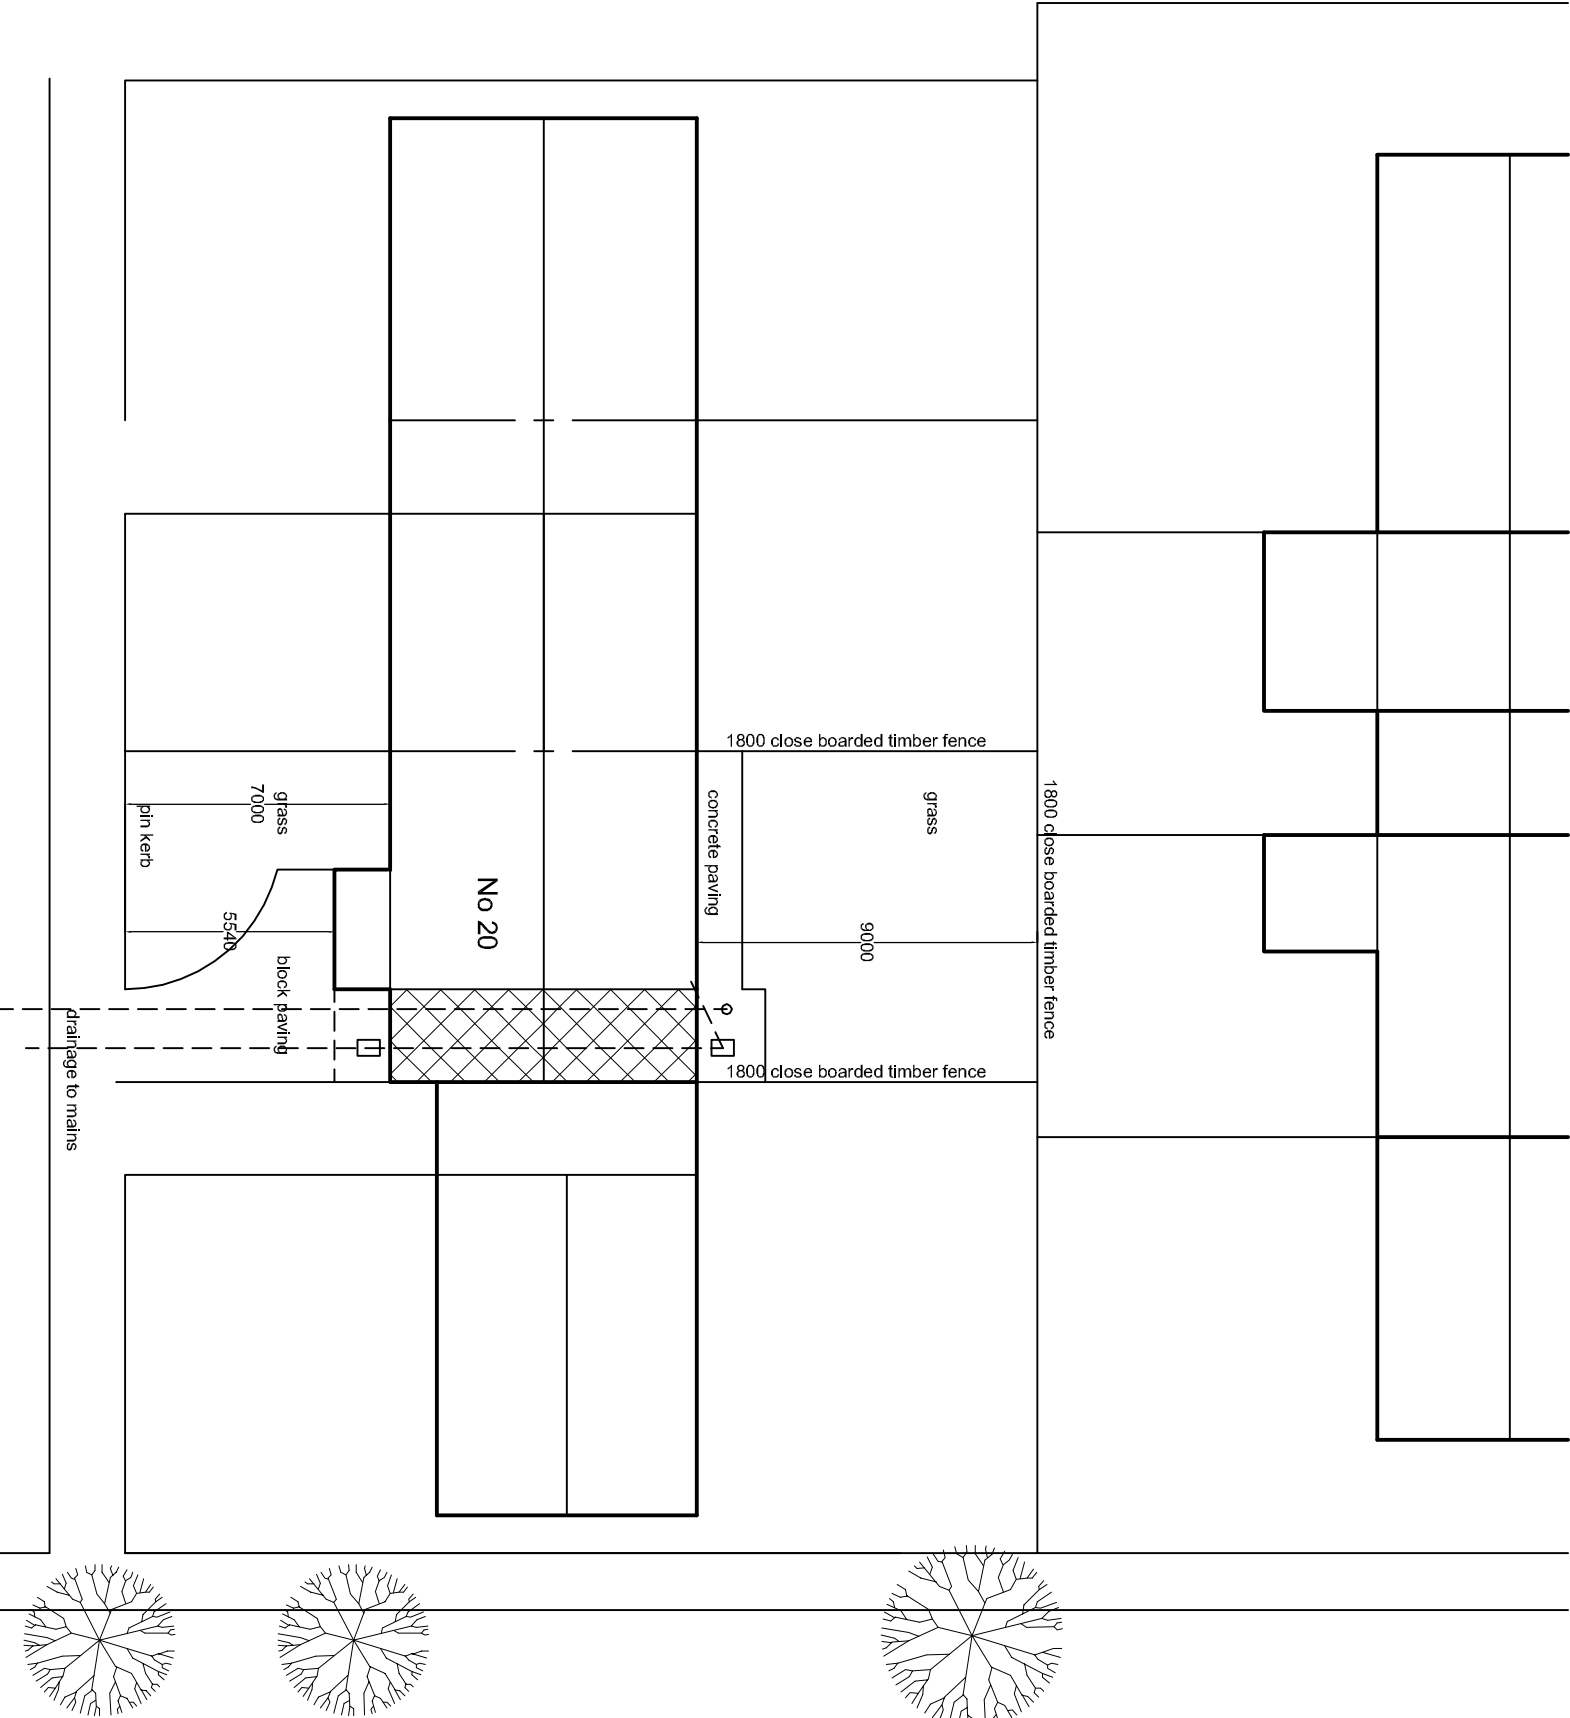
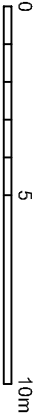


NOTES

All works to comply with the Building Regulations 2010 as amended and the requirements of the L.A. Inspector. All dimensions to be checked on site prior to manufacture and any discrepancy reported. Use only figured dimensions DO NOT scale from the drawings.

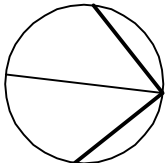

Rev	Description	Date
-----	-------------	------

Proposed extension at
20 Mayfield Place
Brunswick Green
for Mrs Jackson

proposed
site & roof plan

1 : 200
plotted at A3

24.05.01

P.C.Fletcher. Architect