

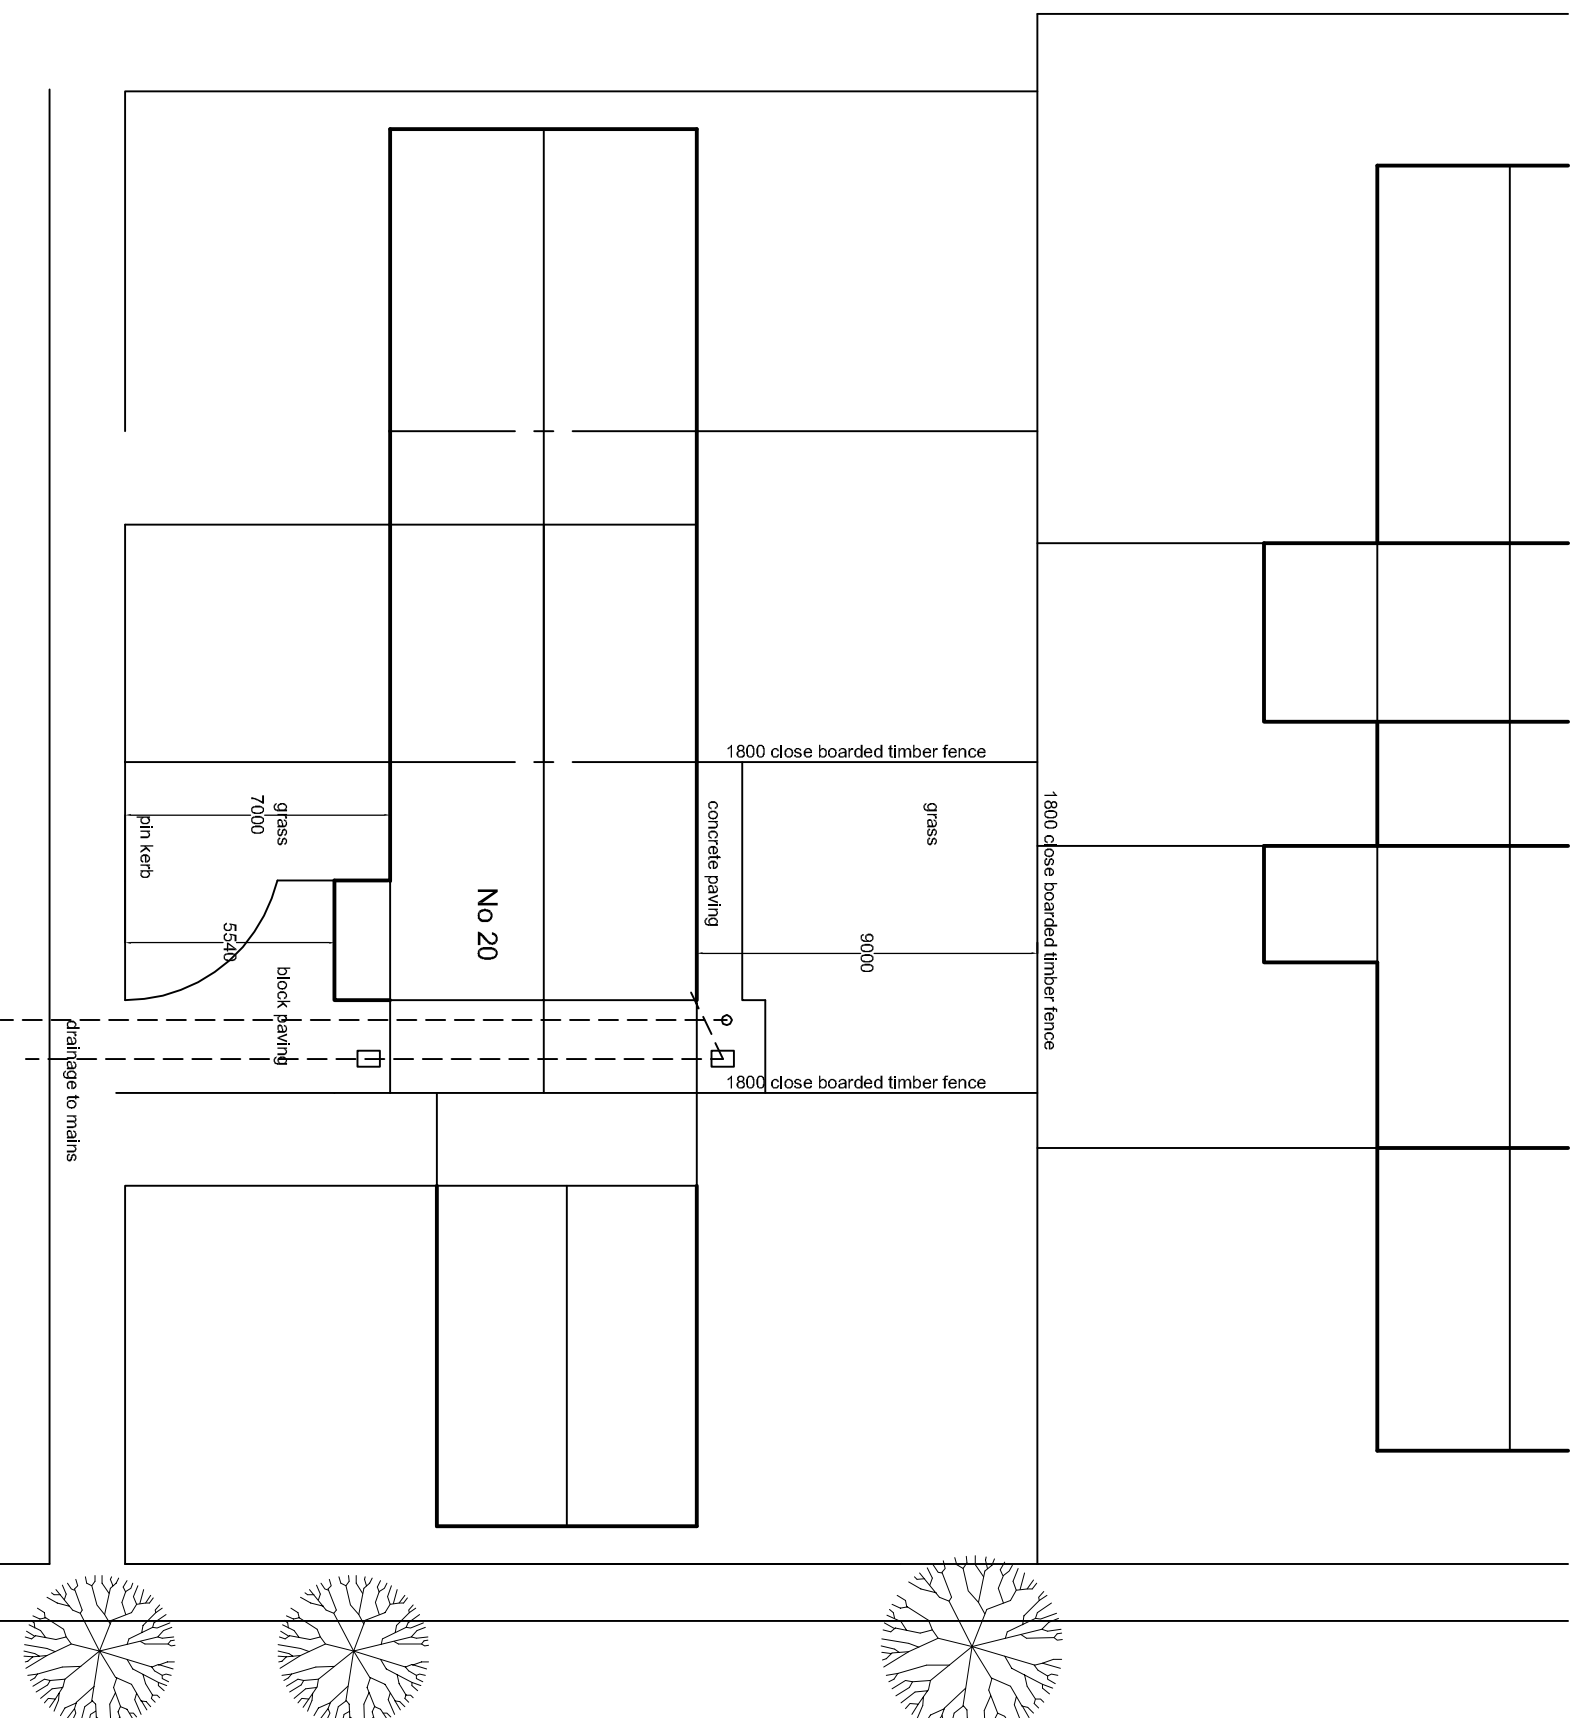
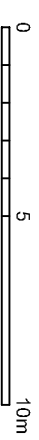


NOTES
 All works to comply with the Building Regulations 2010 as amended and the requirements of the L.A. Inspector. All dimensions to be checked on site prior to manufacture and any discrepancy reported. Use only figured dimensions. DO NOT scale from the drawings.

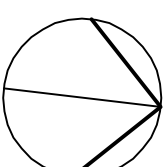

MAYFIELD PLACE

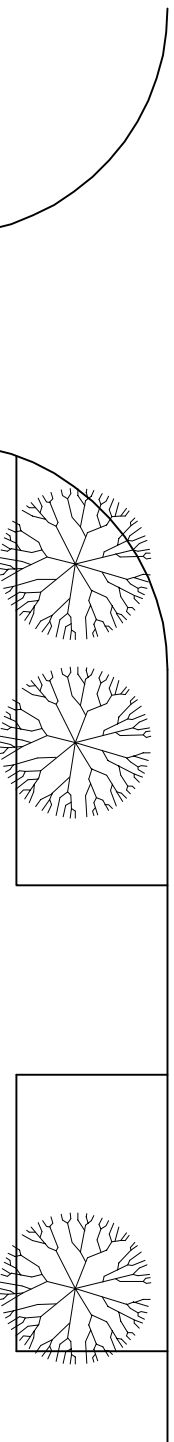

Rev	Description	Date
1	Proposed extension at 20 Mayfield Place Brunswick Green for Mrs Jackson	
	existing site & roof plan	

1 : 200
 plotted at A3

24.05.00

P.C.Fletcher. Architect