

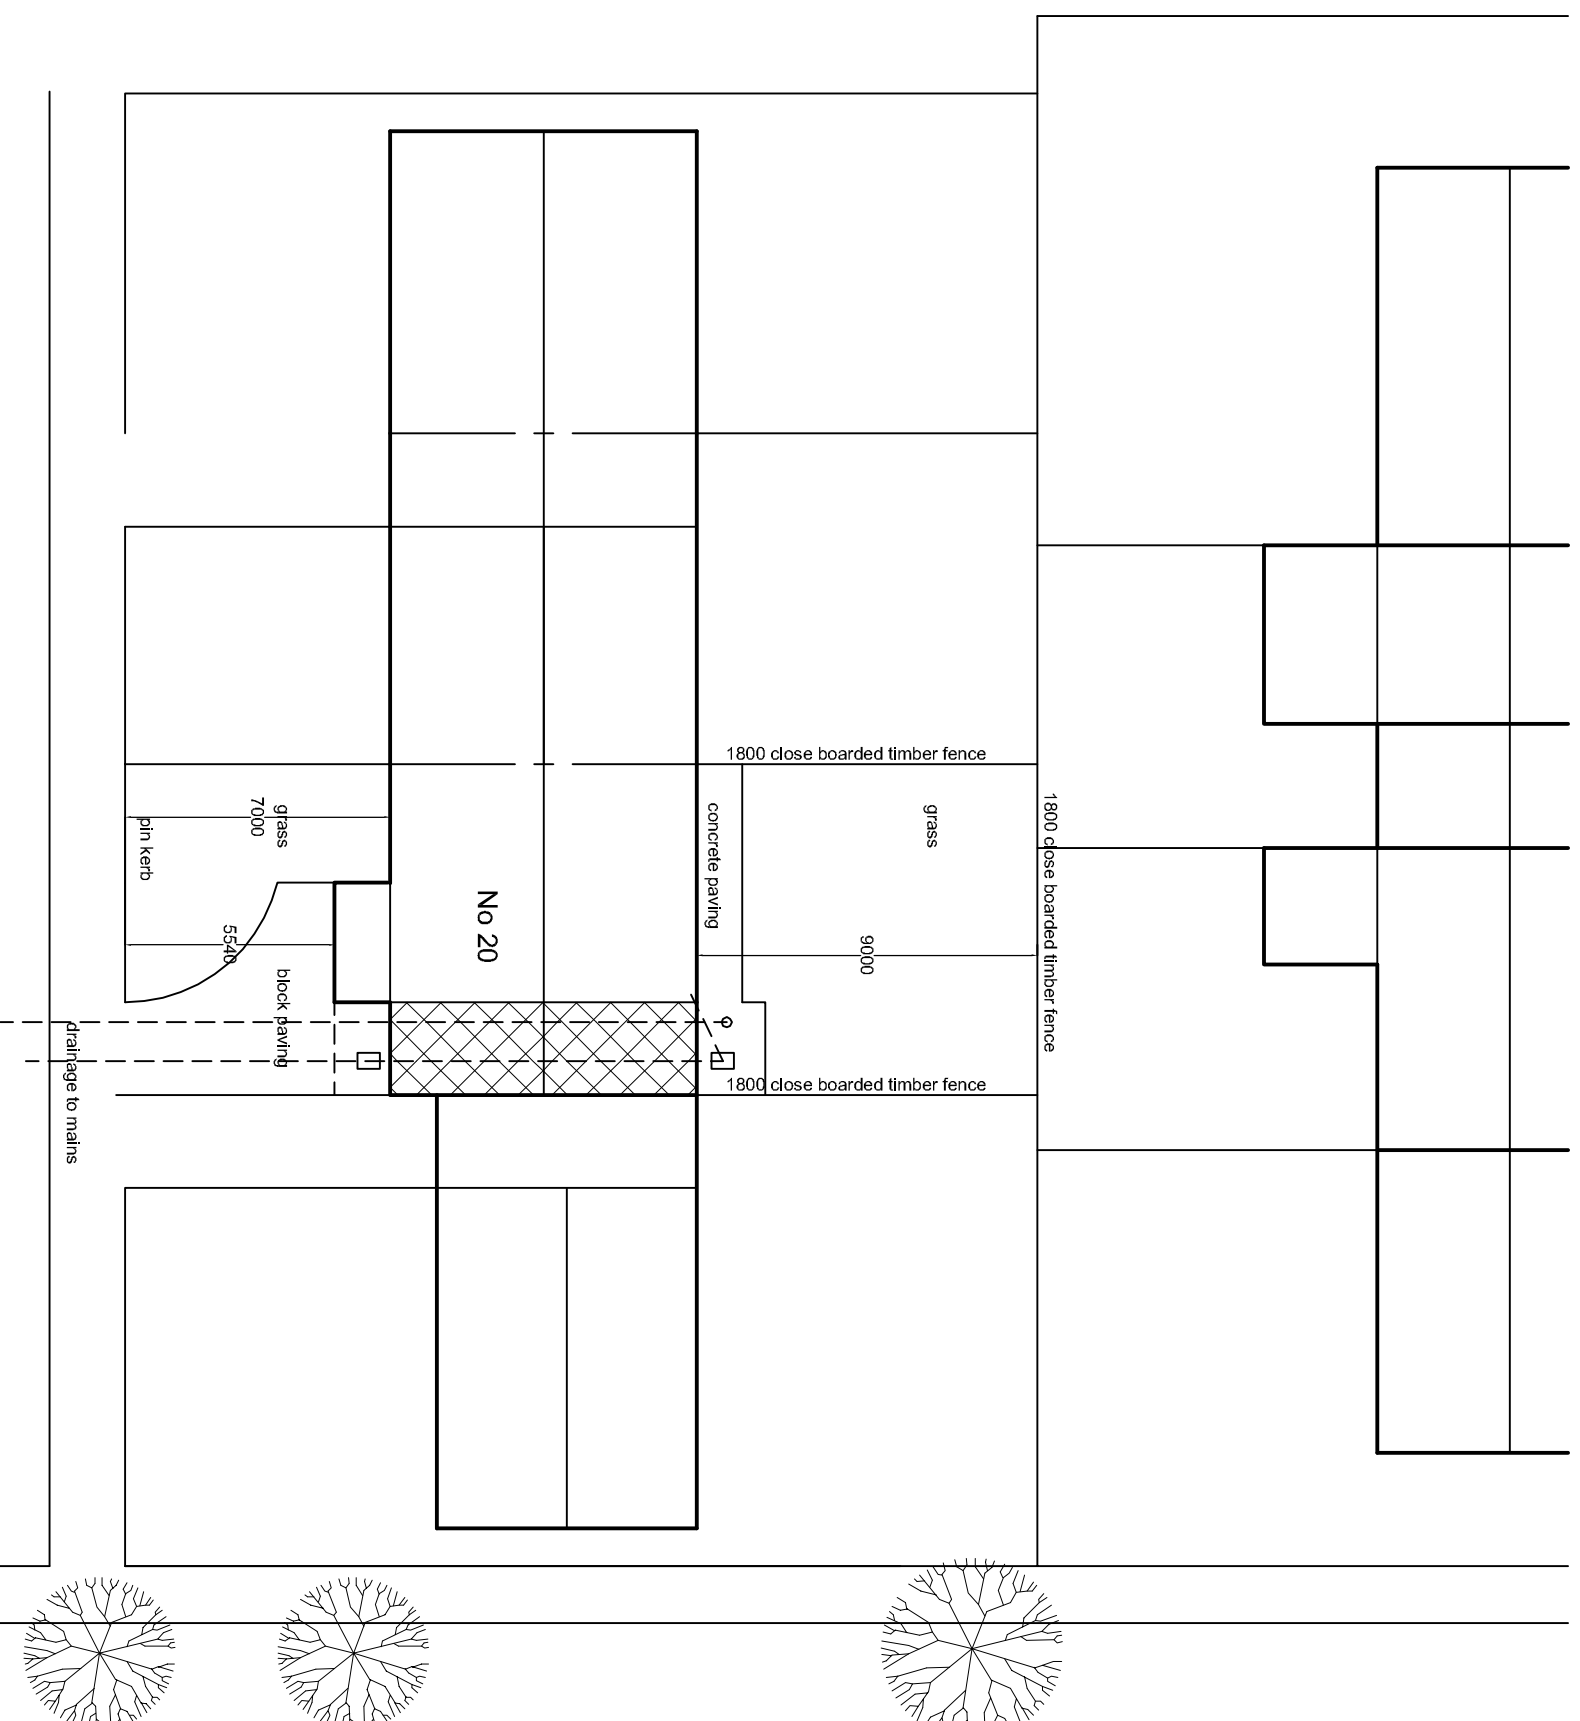
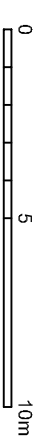


**NOTES**  
 All works to comply with the Building Regulations 2010 as amended and the requirements of the L.A. Inspector. All dimensions to be checked on site prior to manufacture and any discrepancy reported. Use only figured dimensions DO NOT scale from the drawings.

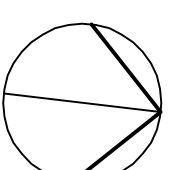

MAYFIELD PLACE

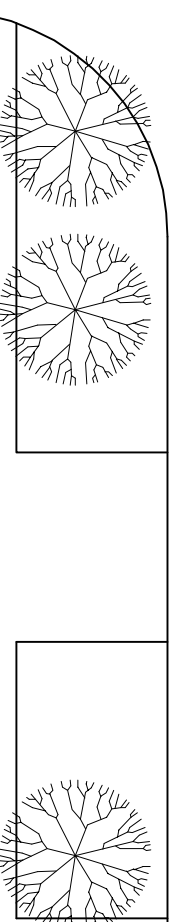

Rev	Description	Date
1	Proposed extension at 20 Mayfield Place Brunswick Green for Mrs Jackson	
	proposed site & roof plan	

Proposed extension at  
 20 Mayfield Place  
 Brunswick Green  
 for Mrs Jackson

proposed  
 site & roof plan

1 : 100  
 plotted at A3

24.05.01

P.C.Fletcher. Architect