

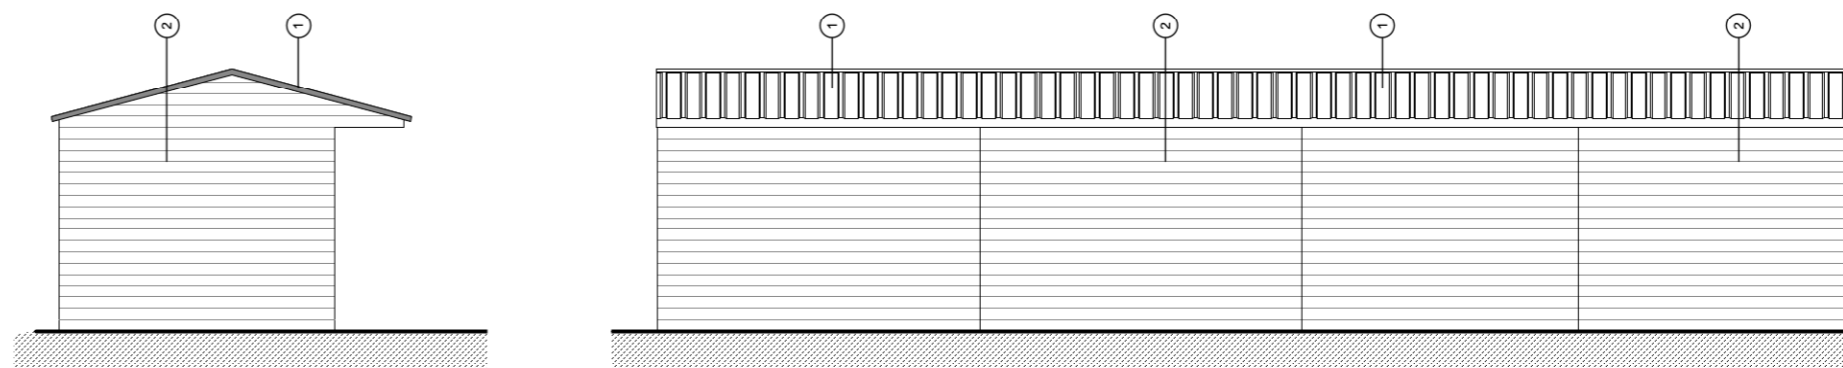
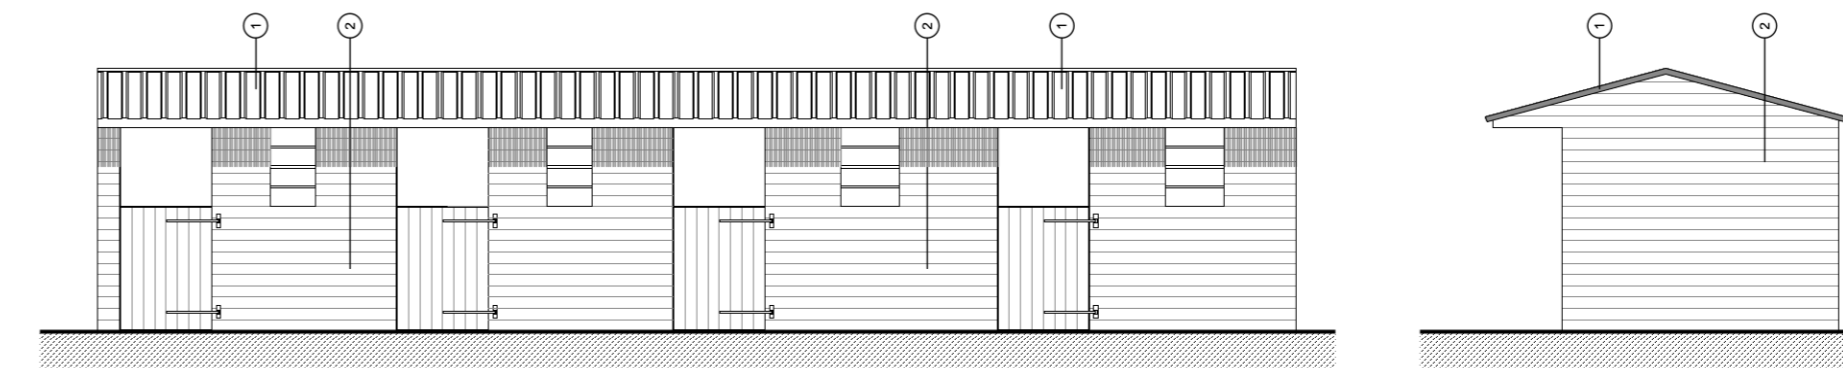


Photographs showing the proposed location for the stables

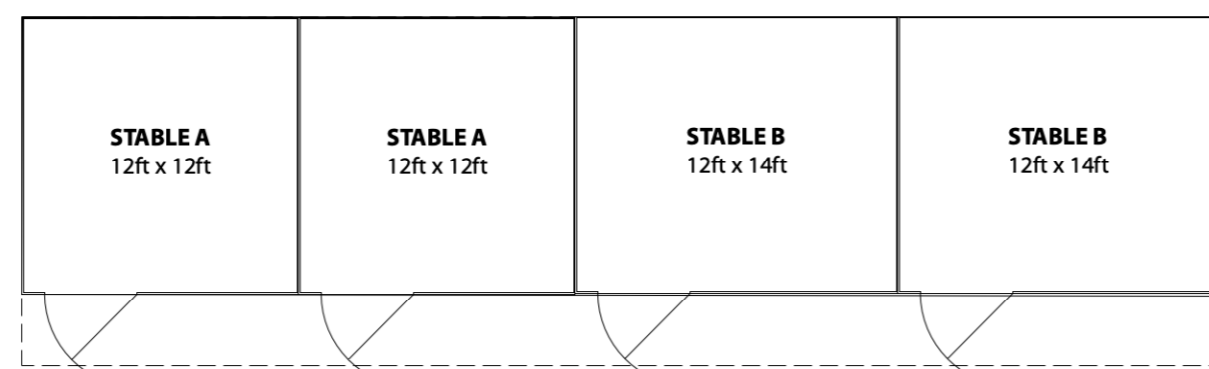

The copyright of this drawing is vested in the Architect/ Designer and must not be copied or reproduced without his written consent. Figured dimensions only to be taken from this drawing. All contractors and / or specialists must visit the site and be responsible for taking and checking all dimensions relative to this work.

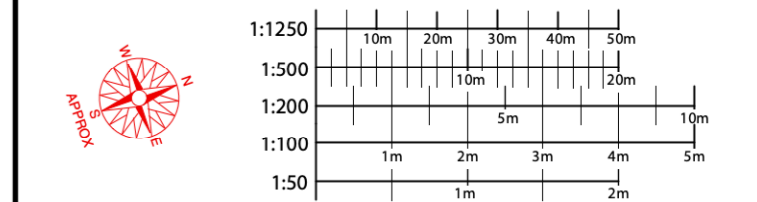

**GENERAL NOTES**

- This drawing is to be read in conjunction with all other consultants engineers and specialist sub contractors drawings. All items are to be cross referenced throughout design, tender, construction.
- Any discrepancies whatsoever discovered must be reported to the CA or Concept Zero Architects as soon as they become apparent.
- The main contractor is responsible for checking all dimensions prior to commencement of work. DO NOT SCALE FROM THESE DRAWINGS.
- All specified manufacturers are o.s.a. (or similar approved) o.e.a. (or equal approved) whether stated or not. Any equivalent product or manufacturer must be approved in writing by the CA (Contract Administrator) before use.
- Grid Lines are generally inside face of blockwork.
- All movement joints are 10mm wide and contained within vertical brickwork perpends. For movement joints within structural frame refer to structural engineers drawings.
- All steelwork shown on these drawings is based on structural philosophy it is to be fully designed, detailed, dimensioned by others. Refer to structural engineers plans for up to date structural design. Refer to setting out plans for grid lines and brickwork setting out.

**CDM Hazard Identification**

Indicates a residual risk as a warning

1. Working at height and proximity to rooflights, contractor to provide safety anchors where required.
2. Large areas of glass. Where glass units are over 20Kg/m<sup>3</sup> appropriate lifting methods / devices to be used in accordance with manual handling operators regulations 1992 and contractor to provide method statements where required.

**Notes:**

Rev	Date	Revision	Author
P1	20/02/24	Initial Issue	JAO

Status	1. Scheme Design	2. Planning	3. Building Regulations	4. Construction
--------	------------------	-------------	-------------------------	-----------------

**Concept Zero Architects Ltd**  
Telephone: 01858 322322  
studio@conceptzero.co.uk - www.conceptzero.co.uk

Client: **Mr & Mrs Bennett**

Job Ref: **Stables, Main Street, Kilby**

Dwg Title: **Proposed Plans**  
Ground Floor, First Floor & Plans

Drawn: JAO Date: 20/02/2024 Scale: As Shown printed @ A1

Filename:

Job Number	Category	Sub Category	Document Number	Revision
CZ432	02	04a	100	P1