



Drawings are for L.A. approval only and do not constitute construction drawings.  
 All dimensions to be checked on site before works commence. Agent to be advised of any discrepancies.

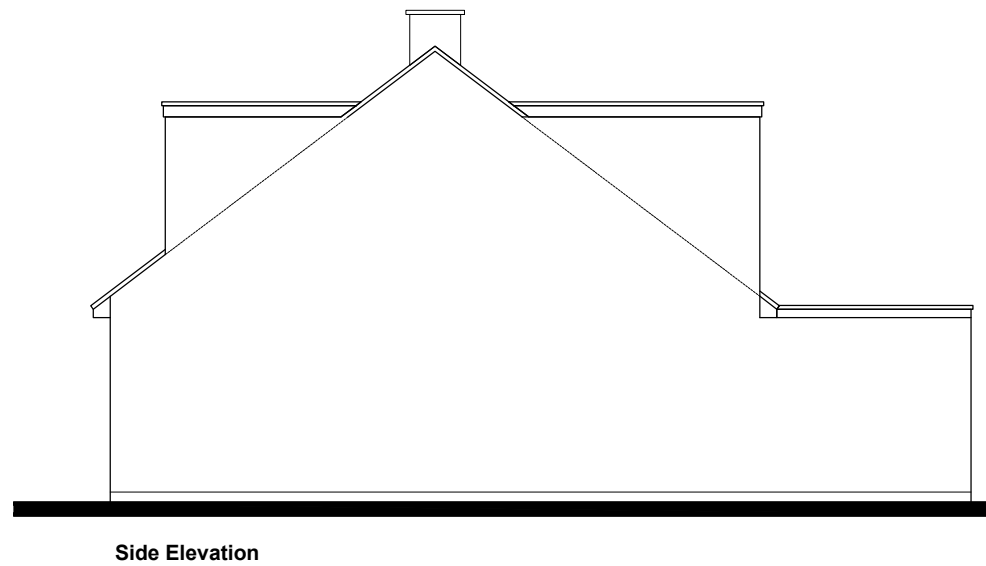

0 500 1000 2000  
 Scale Bar @ 1:100

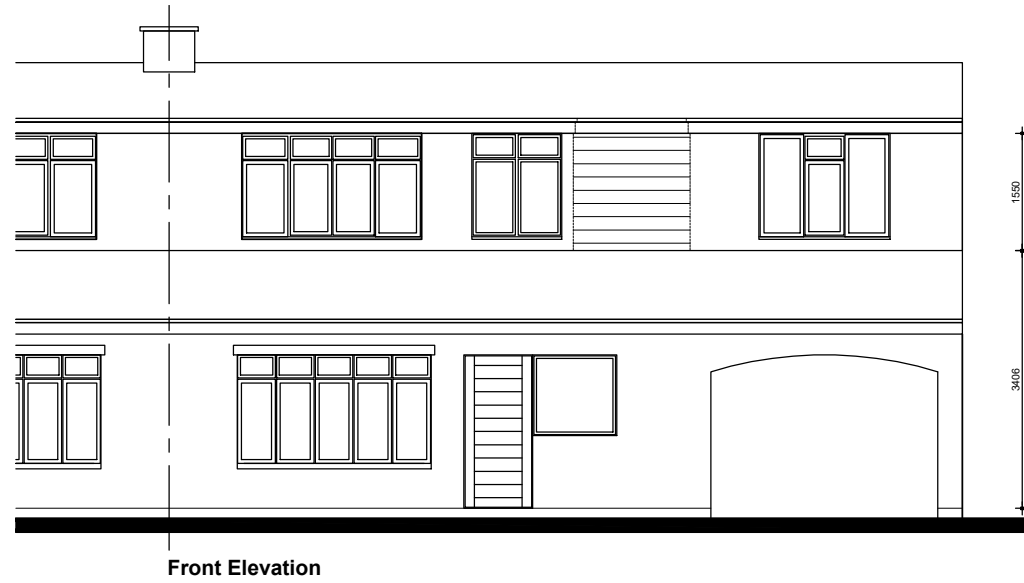

Revision Notes: Rev.A - 19.01.2024 - lgb - Infill added to front of dormers.	
Client: Mr & Mrs Jastrzebski	
Project: 3 Leighton Crescent, Elmesthorpe. LE9 7SF	
Drawing Title: Proposed Elevations	
Drawing Number: Jastrzebski-020	Revision: A
Scale: 1:100 @ A3	Date: August 2018
Drawn By: lgb	Checked By: lgb

Proposed Elevations