



PROPOSED SECTION D - D

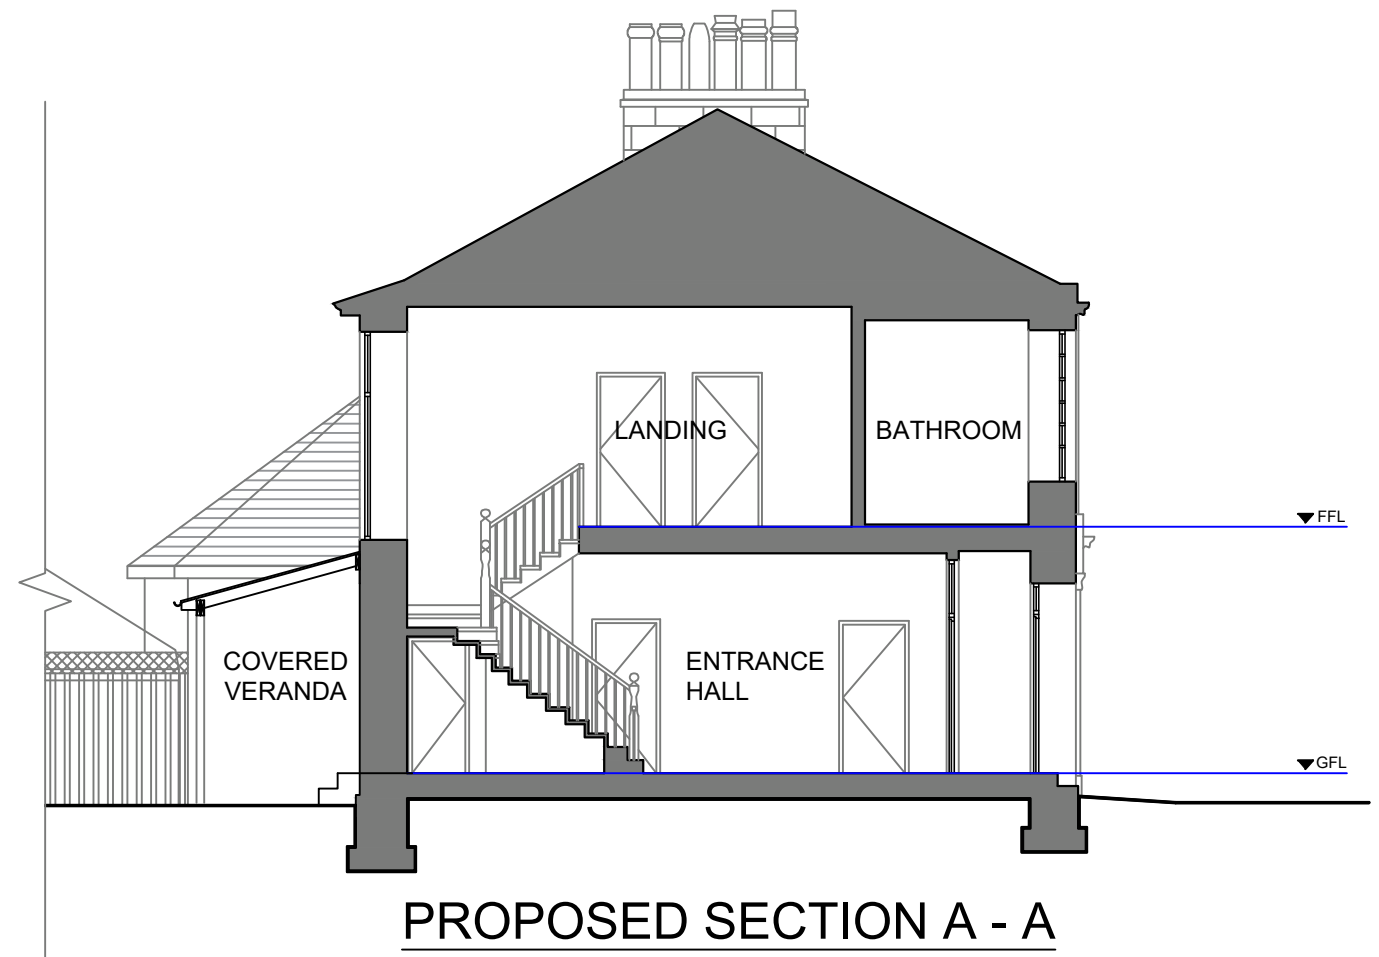

PROPOSED SECTION A - A

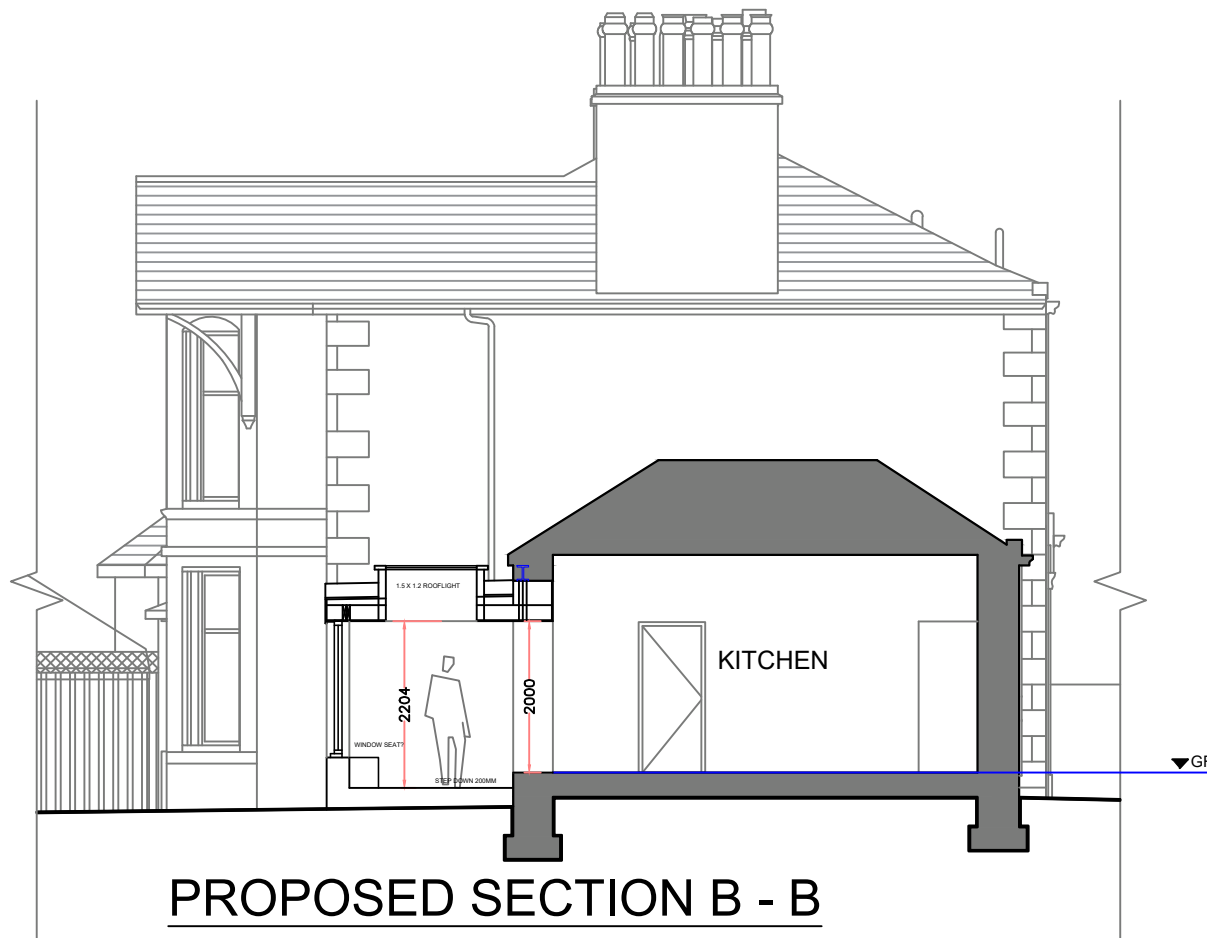

PROPOSED SECTION B - B

PLANNING SUBMISSION

This drawing is for information purposes only. Do not scale from this drawing, use figured dimensions only. Dimensions to be checked on site prior to works commencing. Discrepancies to be reported to CASA Design. This drawing is the property of CASA Design. The design contained therein is copyrighted to CASA Design. No copying is permitted without authorisation from CASA Design.

This is a true copy of the drawings referred to in the application:

sign...**CASA**.....
date...**07/03/2024**.....

Revision:

Project:
PROPOSED ALTERATIONS
56 SOUTH BEACH
TROON
Client:
MR. & MRS. CARMICHAEL

Drawing:
PROPOSED SECTIONS B - B & D - D

Drawing No: **1013/11** Scale: 1:100 Date: MARCH 2024



The Studio 41A Beresford Terrace Ayr KA7 2HD
t. 01292 293949 www.casadesign.co.uk