
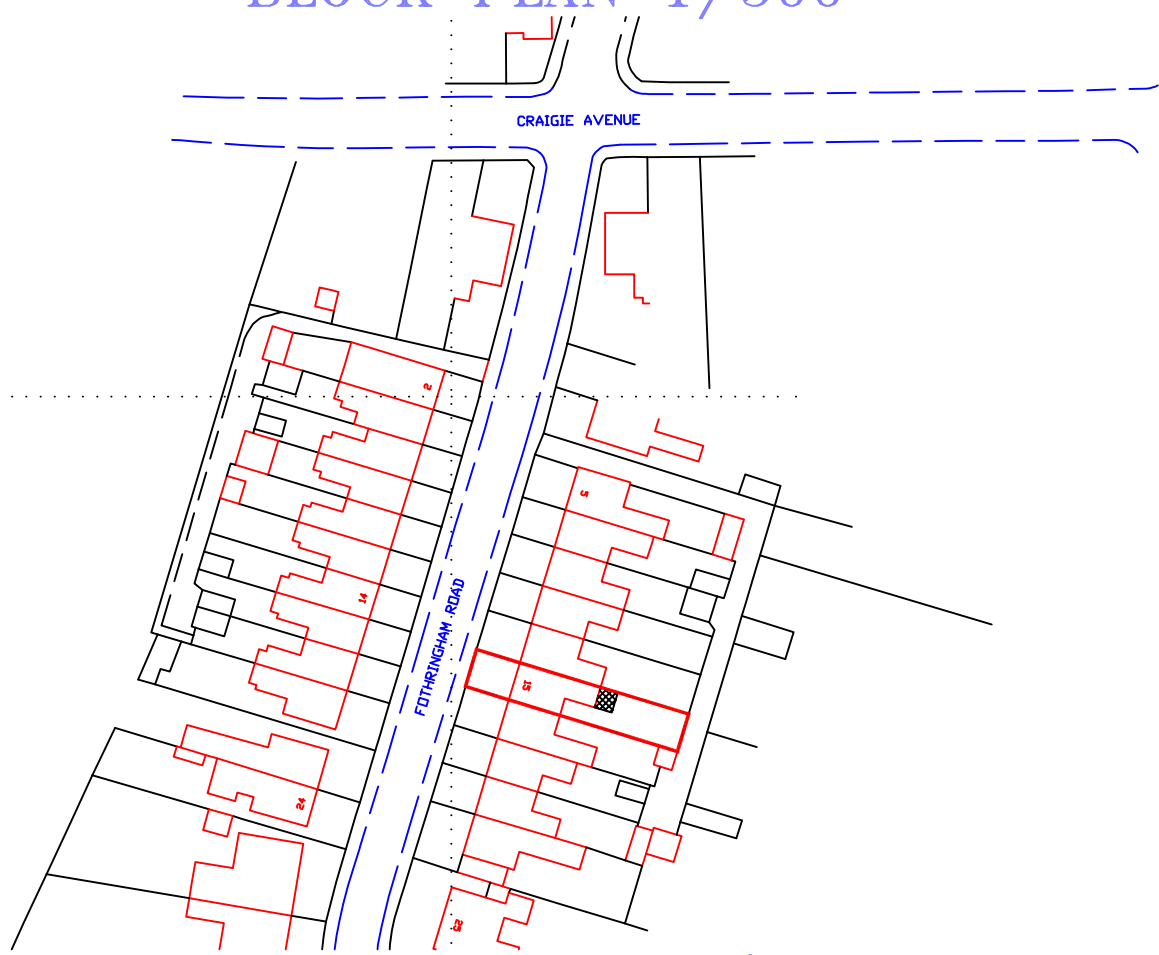


BLOCK PLAN 1/500

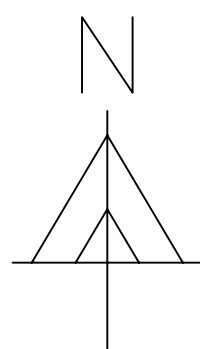

LOCATION PLAN 1/1250

<b>QUICKPLANS</b>		jackbingham@btconnect.com	Tel: 07951 044 351
Job Title :		This is a true and exact copy of the plan referred to in my application.	
EXTENSION AND ALTERATIONS		Signed : <i>Quickplans</i> Dated : 11/09/24	
15 FOTHRINGHAM ROAD		<b>BLOCK AND LOCATION PLANS</b>	
AYR KA8 0EY			
FOR MR & MRS KEVAN McCANN		SCALE : AS SHOWN @ A4	DATE : 03/03/24
Drawing No.: 13994/G/PP/3		DRAWN :	