


Location Plan

Site Address: 98, Cassiobury Drive, Watford, WD17 3AQ

Date Produced: 11-Mar-2024

Scale: 1:1250 @A4

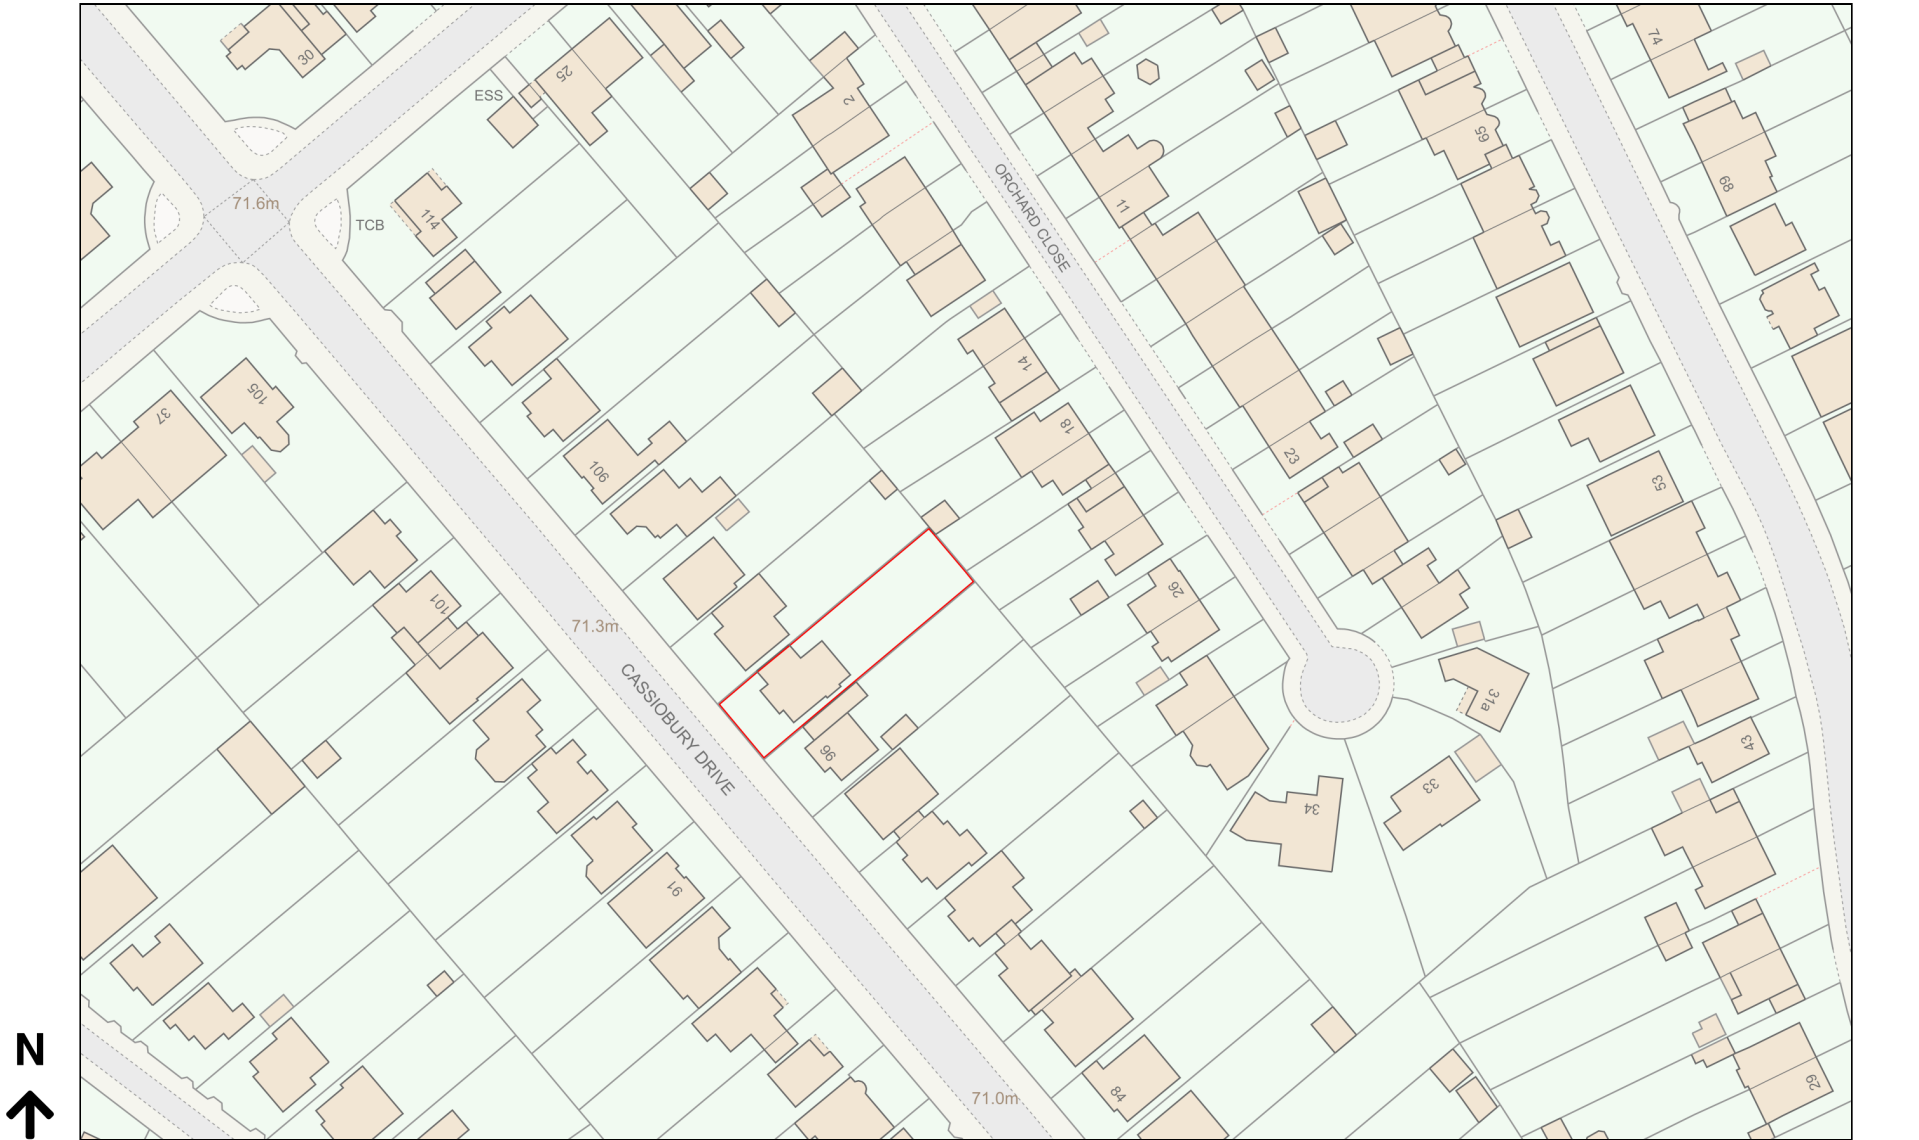

Planning Portal Reference: PP-12757236v1

