


Ground Floor
1 : 100

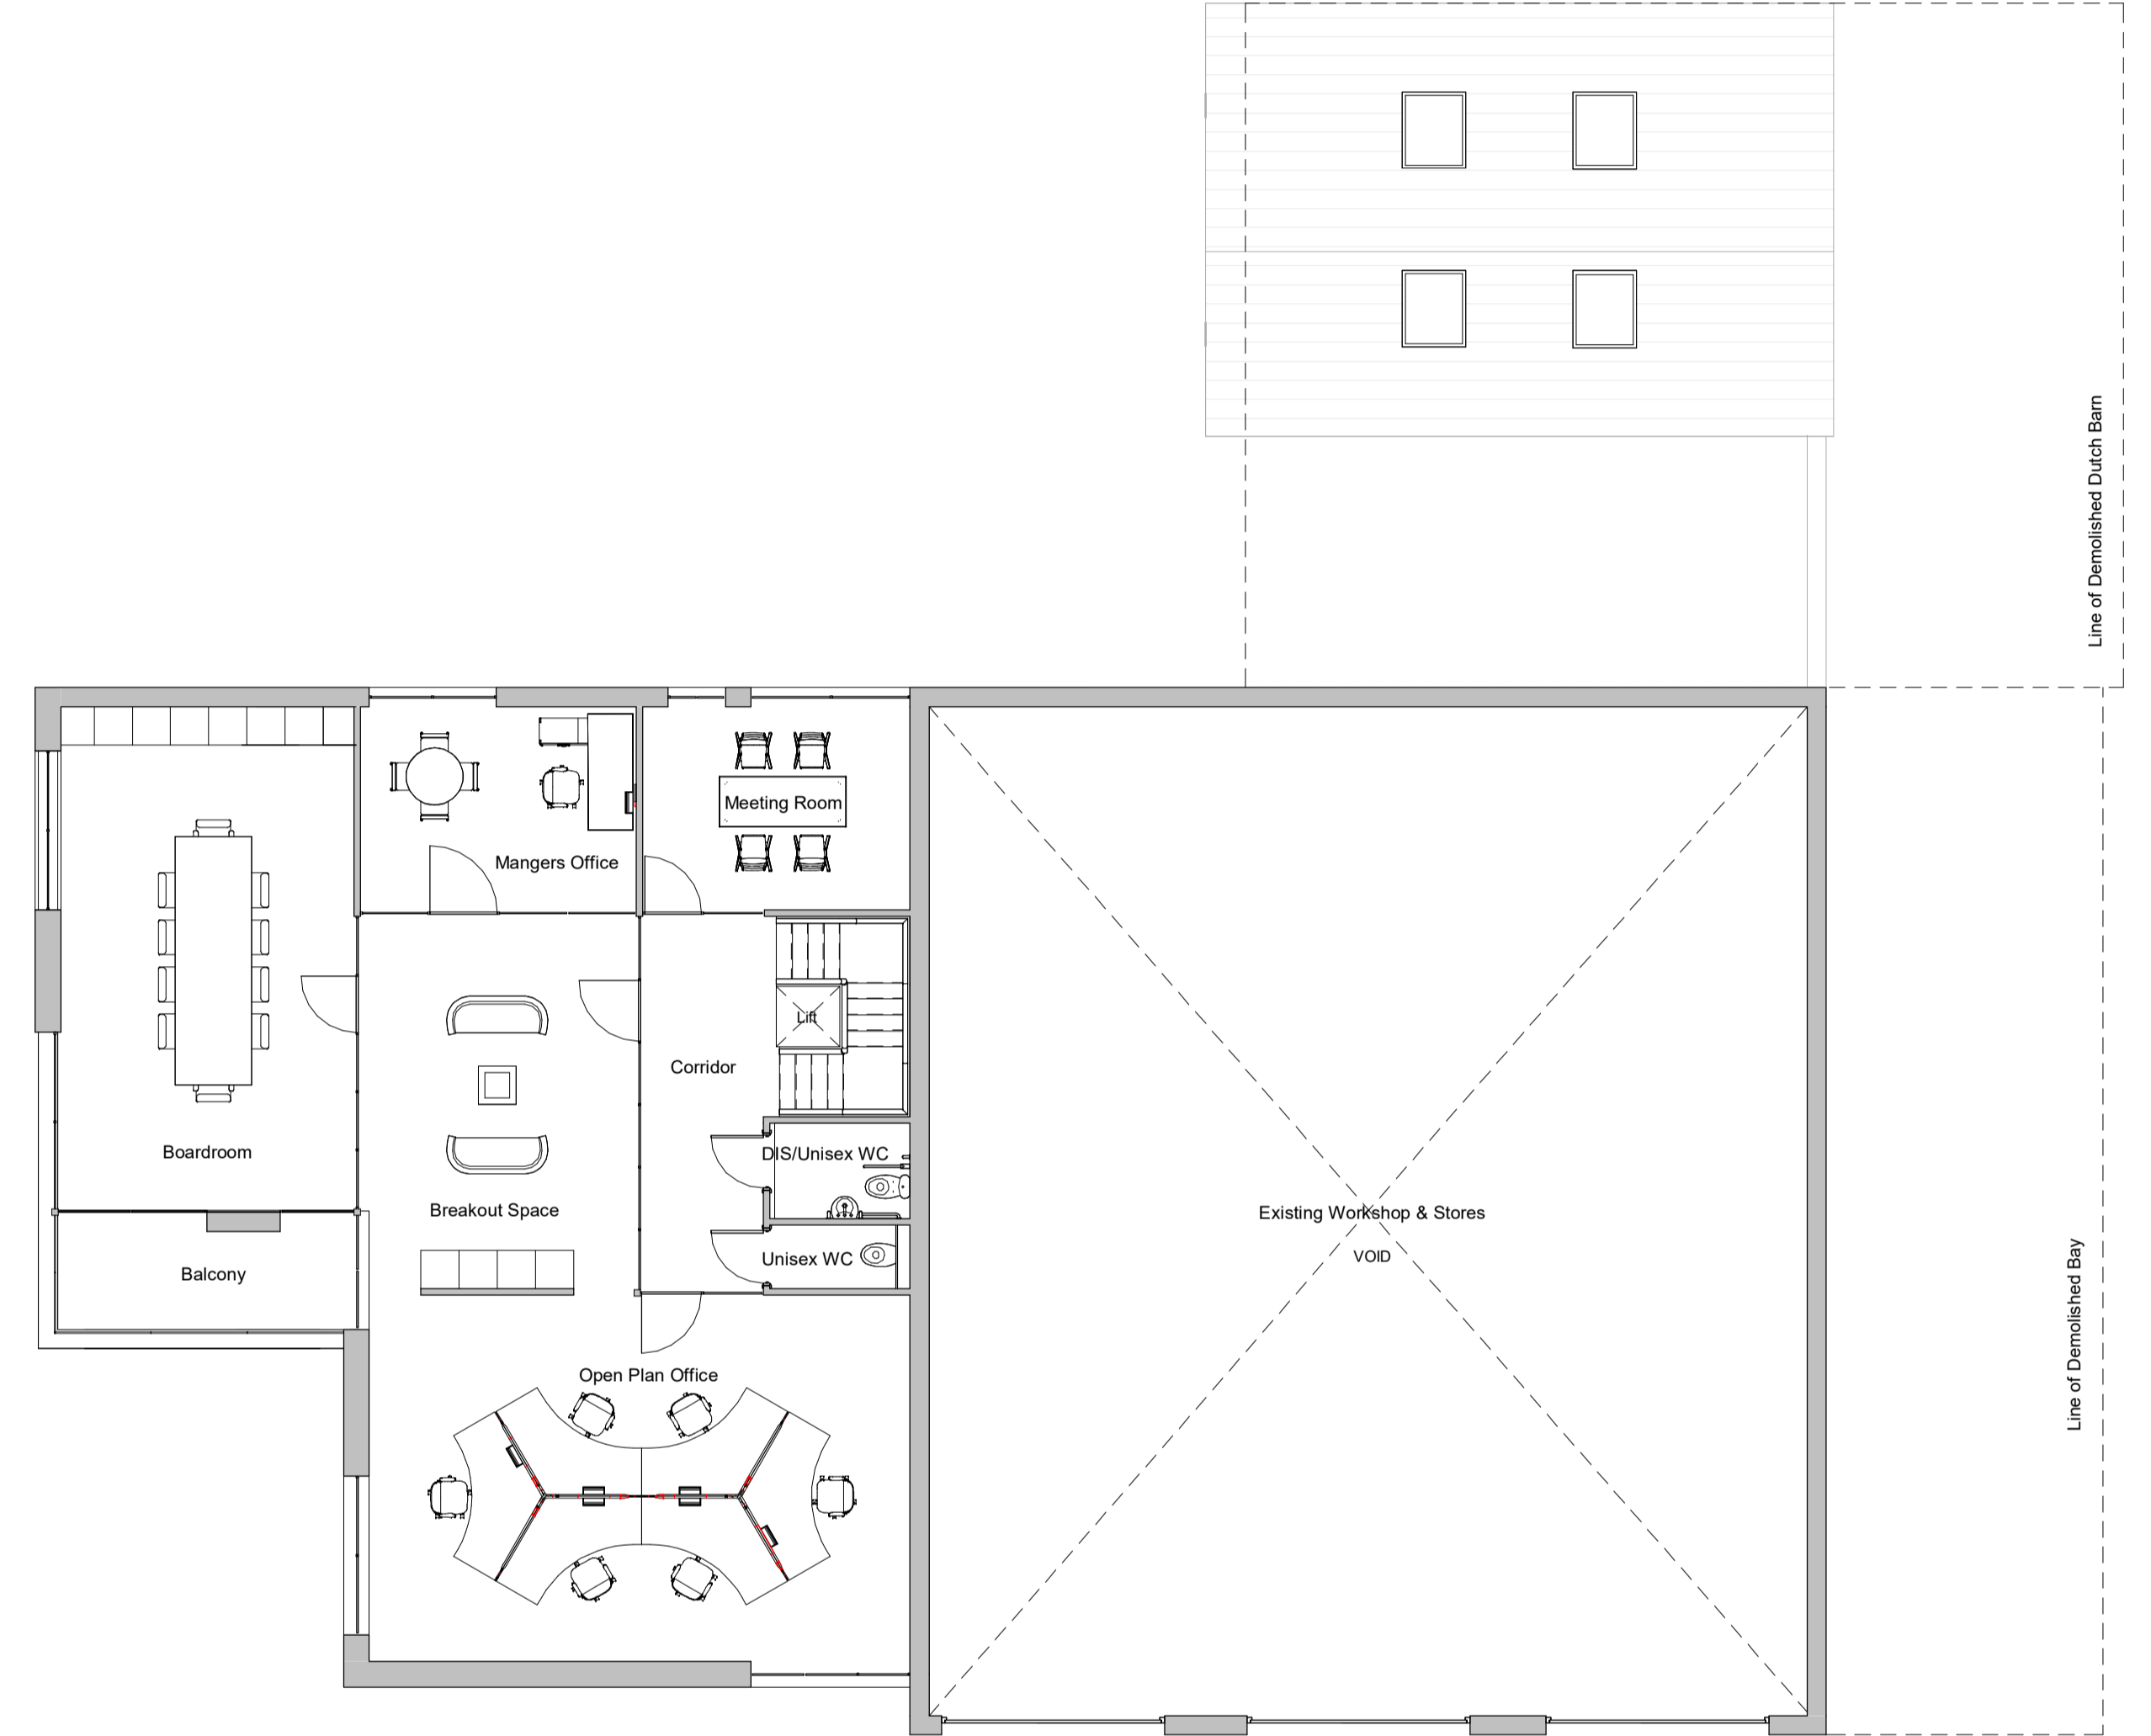

First Floor
1 : 100