
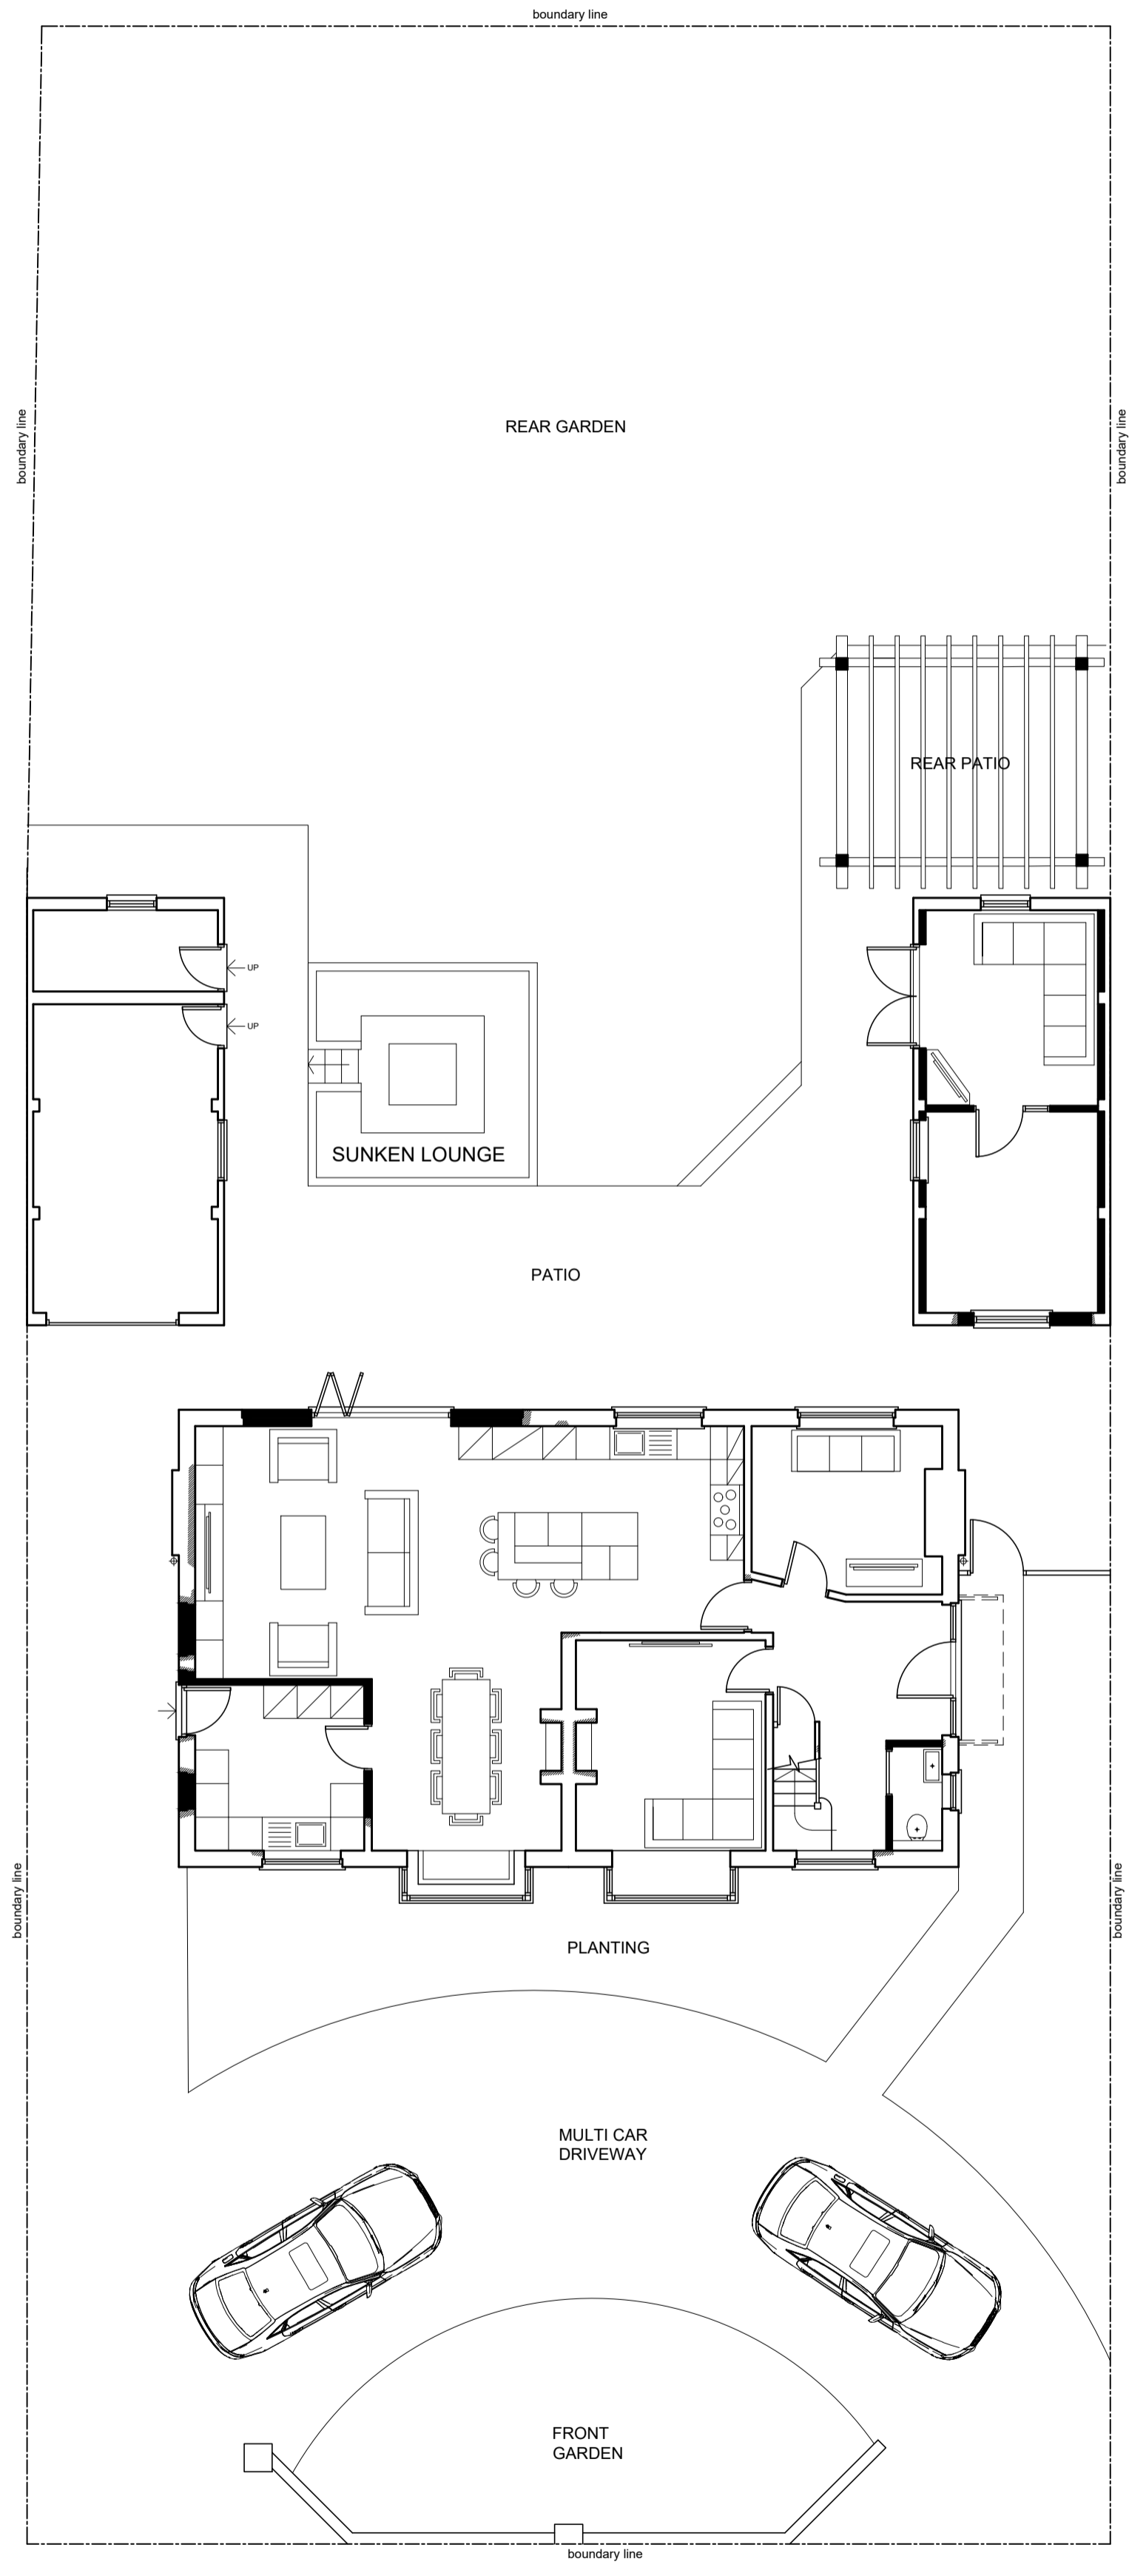


1:100 scale bar 0 1 2 3 4 metres

# EXISTING SITE BLOCK PLAN

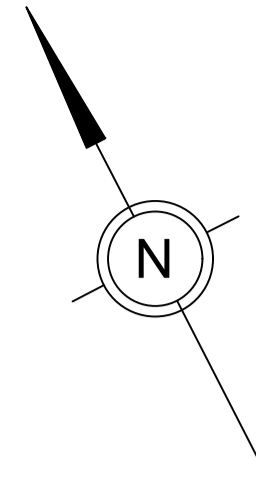

1:100 scale bar 0 1 2 3 4 metres

# PROPOSED SITE BLOCK PLAN

<b>RJG</b> Architecture LTD <small>For All Your Architectural Design Requirements</small> Tel: 01322 651 444 www.rjgarch.co.uk	Project <b>67-69 Blagrove Lane</b> Latham Ormskirk
	Drawing Title <b>Existing &amp; Proposed Site Block Plan</b>
Drawing No. <b>01322/SK/102</b>	Date <b>Nov '23</b>
Drawn by <b>LJ</b>	Scale <b>1:100</b>