


# Location Plan for 5 Blackburnhall Holdings

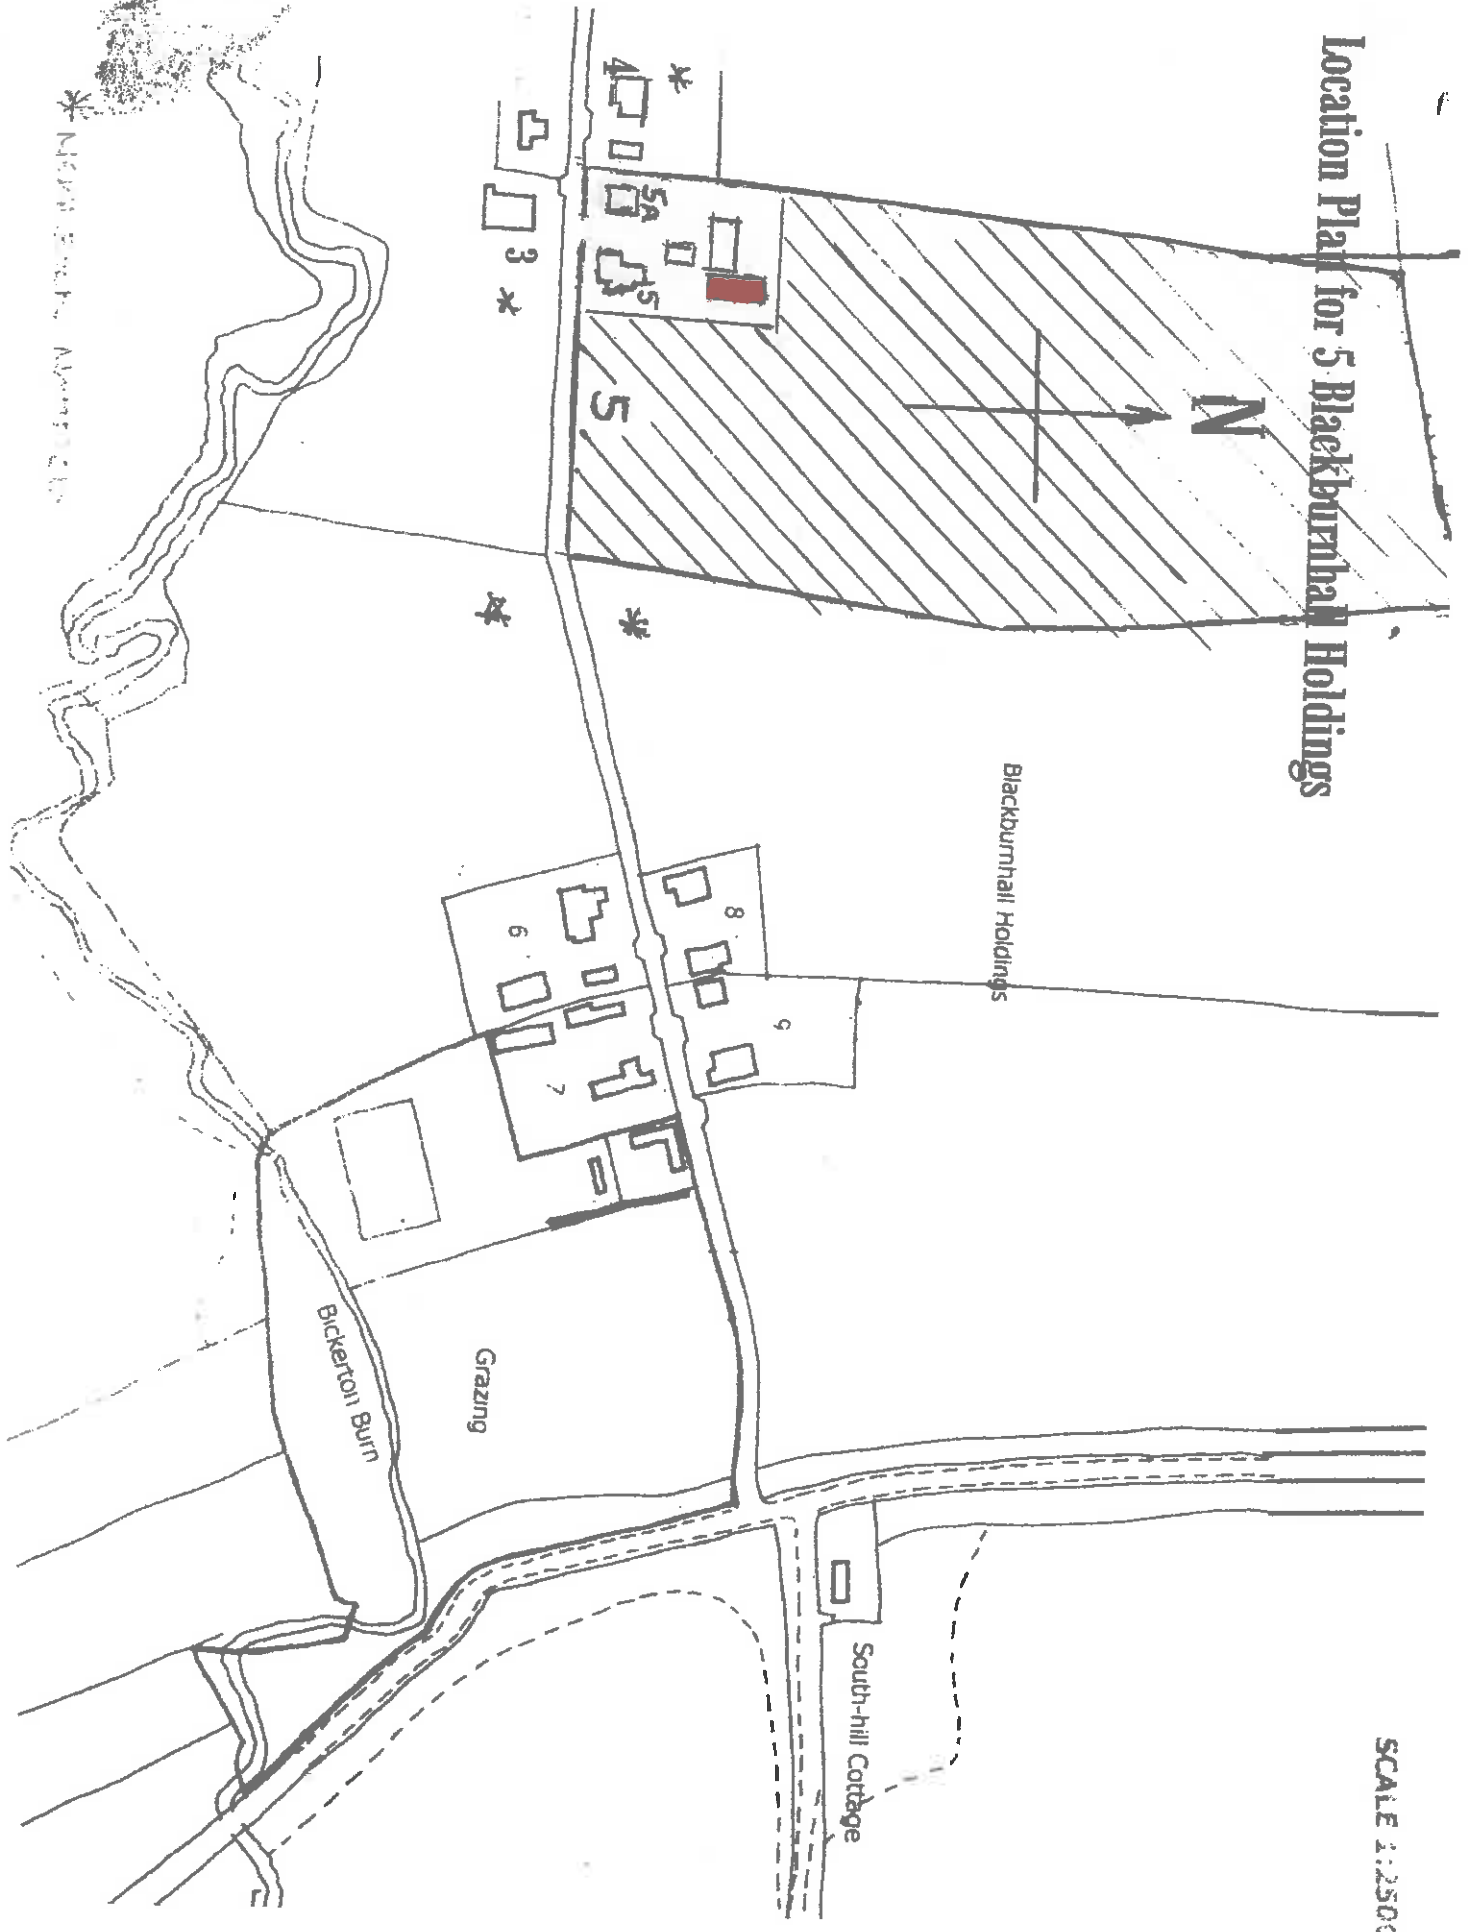

\* NEAR SOUTH ABBOTSCOTT

SCALE 1:2500