


Block Plan
Scale 1:500


Ordnance Survey, (c) Crown Copyright 2023. All rights reserved. Licence number 100022432

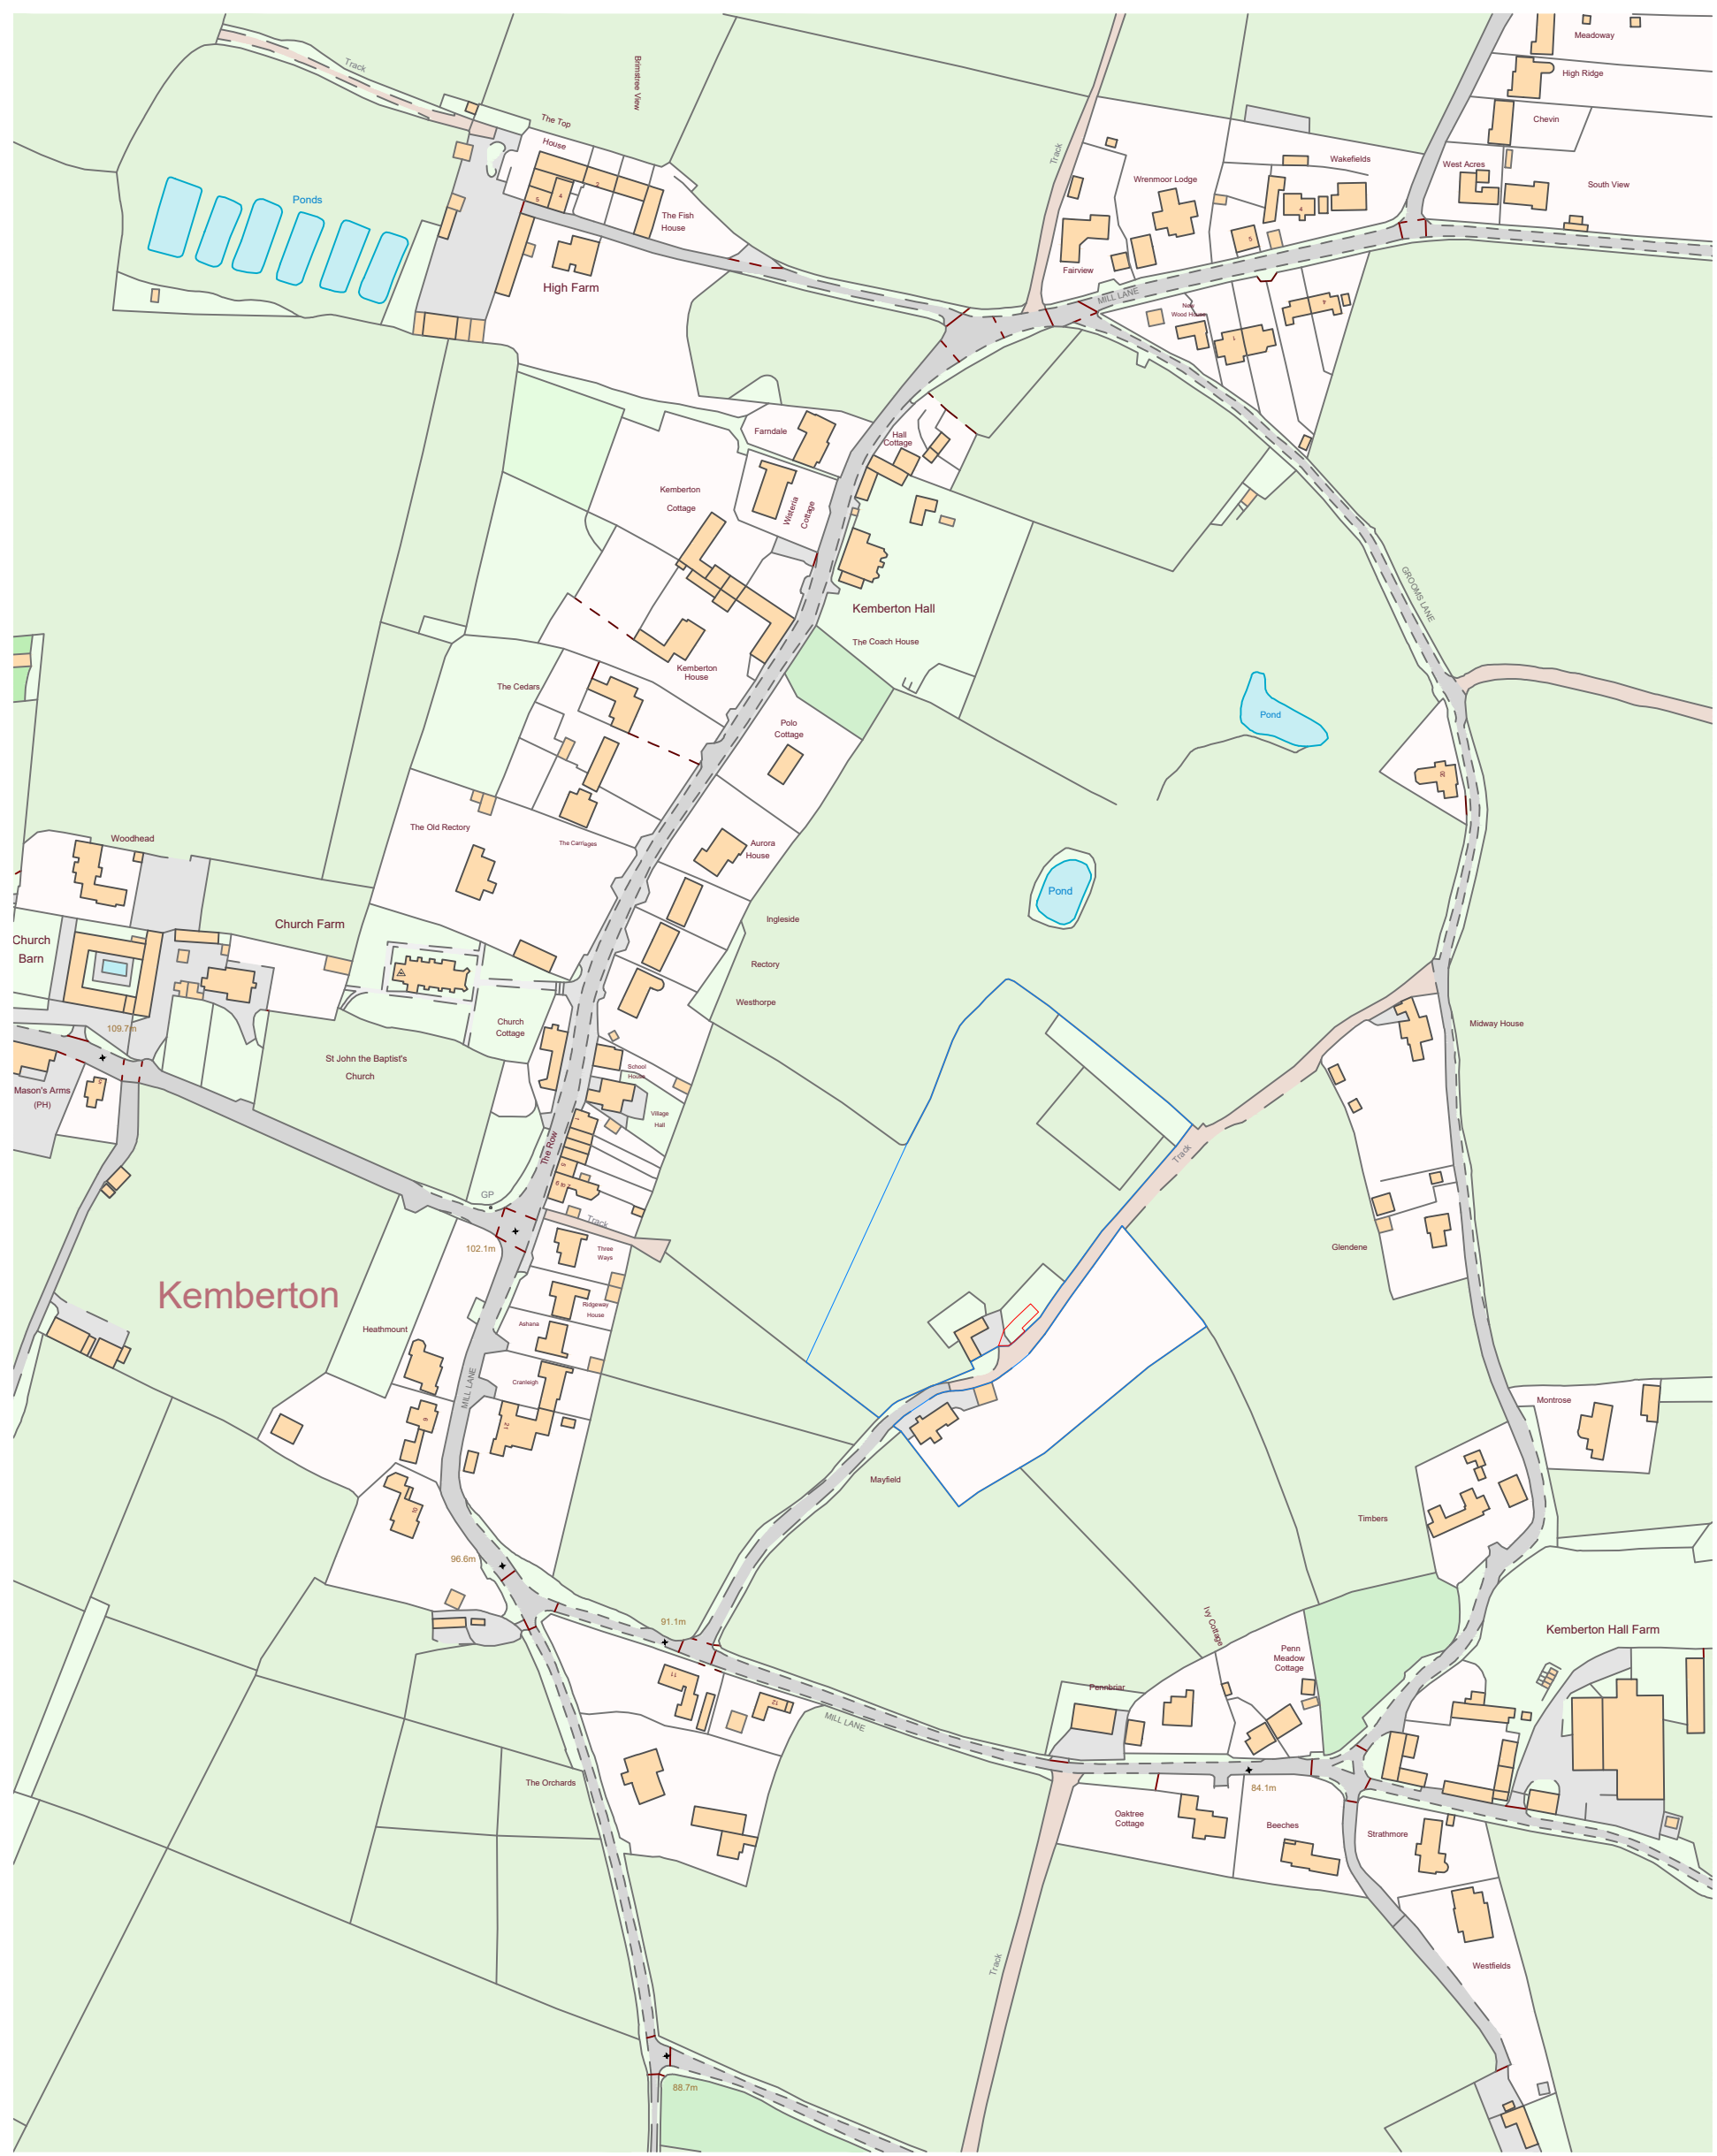

Site Location Plan
Scale 1:2500

Ordnance Survey, (c) Crown Copyright 2023. All rights reserved. Licence number 100022432

1. DO NOT SCALE FROM THIS DRAWING. USE FIGURED DIMENSIONS ONLY.
2. ALL DIMENSIONS ARE IN MILLIMETERS UNLESS STATED OTHERWISE.
3. THE CONTRACTOR IS TO CHECK DRAWINGS AND TO VERIFY ALL DIMENSIONS ON SITE BEFORE COMMENCING ANY WORK OR MAKING ANY SHOP DRAWINGS. ANY DISCREPANCIES ARE TO BE NOTIFIED TO REV-A ASSOCIATES IMMEDIATELY.
4. THIS DRAWING IS THE PROPERTY OF REV-A ASSOCIATES. COPYRIGHT IS RESERVED BY THEM AND THE DRAWING IS ISSUED ON THE CONDITION THAT IT IS NOT COPIED, REPRODUCED, RETAINED OR DISCLOSED TO ANY UNAUTHORISED PERSON, EITHER WHOLLY OR IN PART, WITHOUT THE CONSENT IN WRITING OF REV-A ASSOCIATES.
5. ALL WORK IS TO BE CARRIED OUT IN ACCORDANCE WITH THE CURRENT BUILDING REGULATIONS AND ALL ASSOCIATED BRITISH STANDARDS.

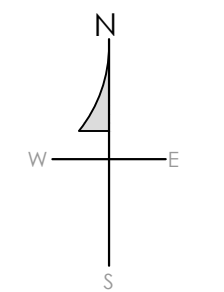

- Legend:**
- Site Boundary
 - Land owned by the applicant

Rev	Date	By	Checked
www.rev-a.co.uk info@rev-a.co.uk			
Client			
Mr P Jemmett			

Project Title		
Mayfield Kemberton Shifnall TF11 9LT		
Date	Drawn By:	Checked By:
18/07/2023	AC	AR
Suitability	Scale	Revision
S2	As Stated	-
Drawing Name		
Site Location Plan		
Drawing Number		
SHR23137-REVA-DR-A-001		