




DO NOT SCALE FROM THIS DRAWING.
 ALL DIMENSIONS TO BE CHECKED ON SITE.
 THIS IS NOT A CONSTRUCTION DRAWING. THIS DRAWING
 IS FOR PLANNING AND WARRANT PURPOSES ONLY

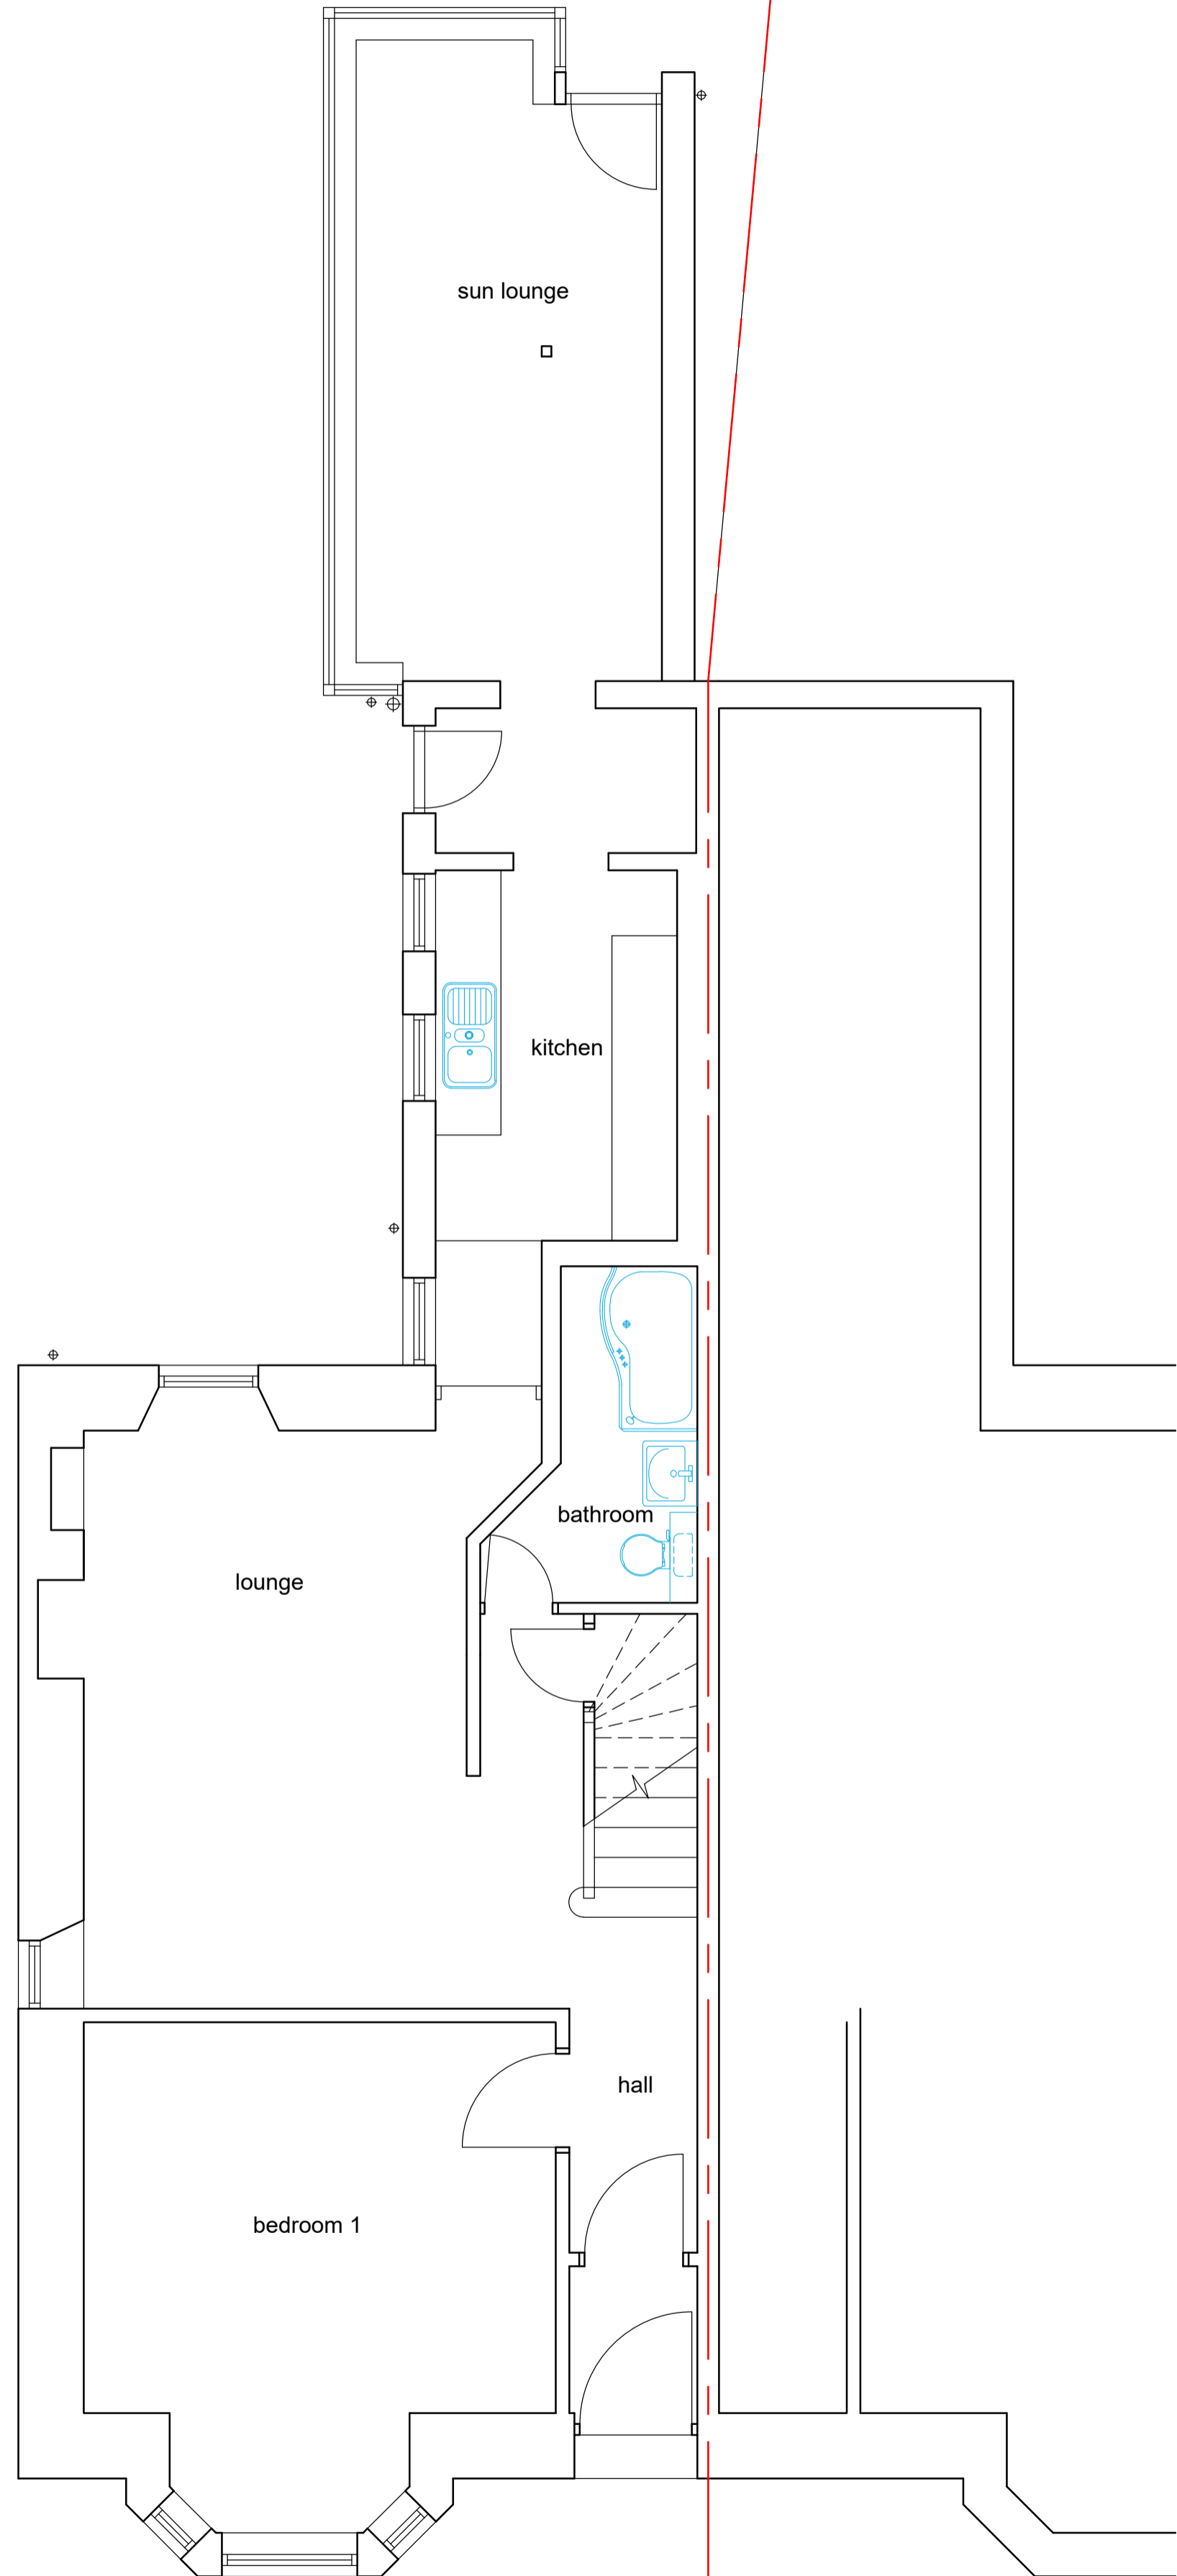


proposed ground floor plan @ 1:50

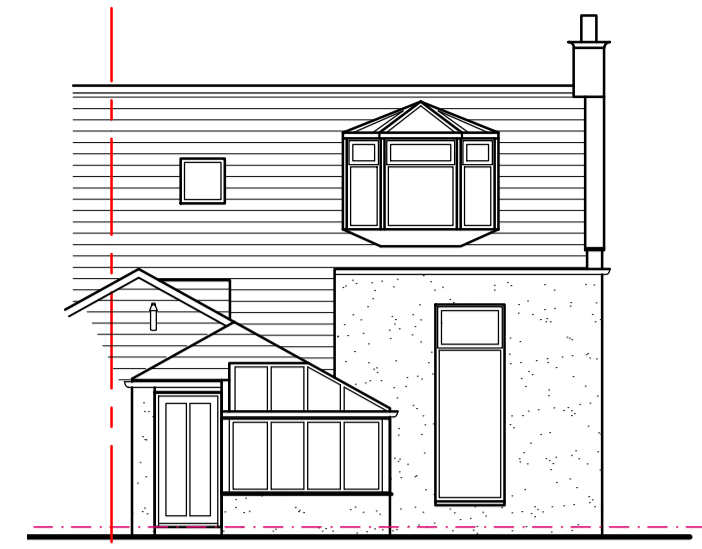


north-east elevation @ 1:100

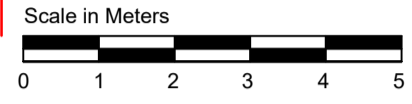

north-west elevation @ 1:100

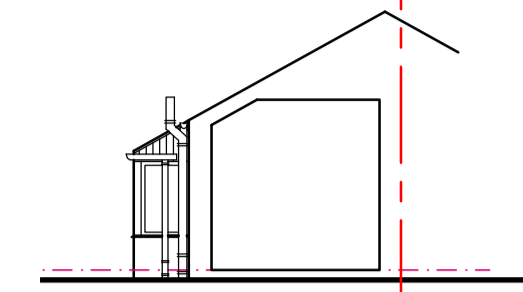


south-west elevation @ 1:100

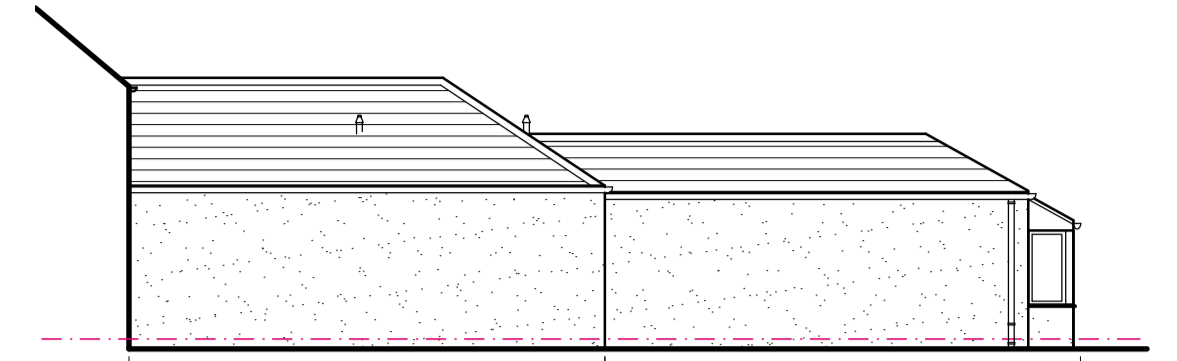


south-east elevation @ 1:100



location plan @ 1:1250

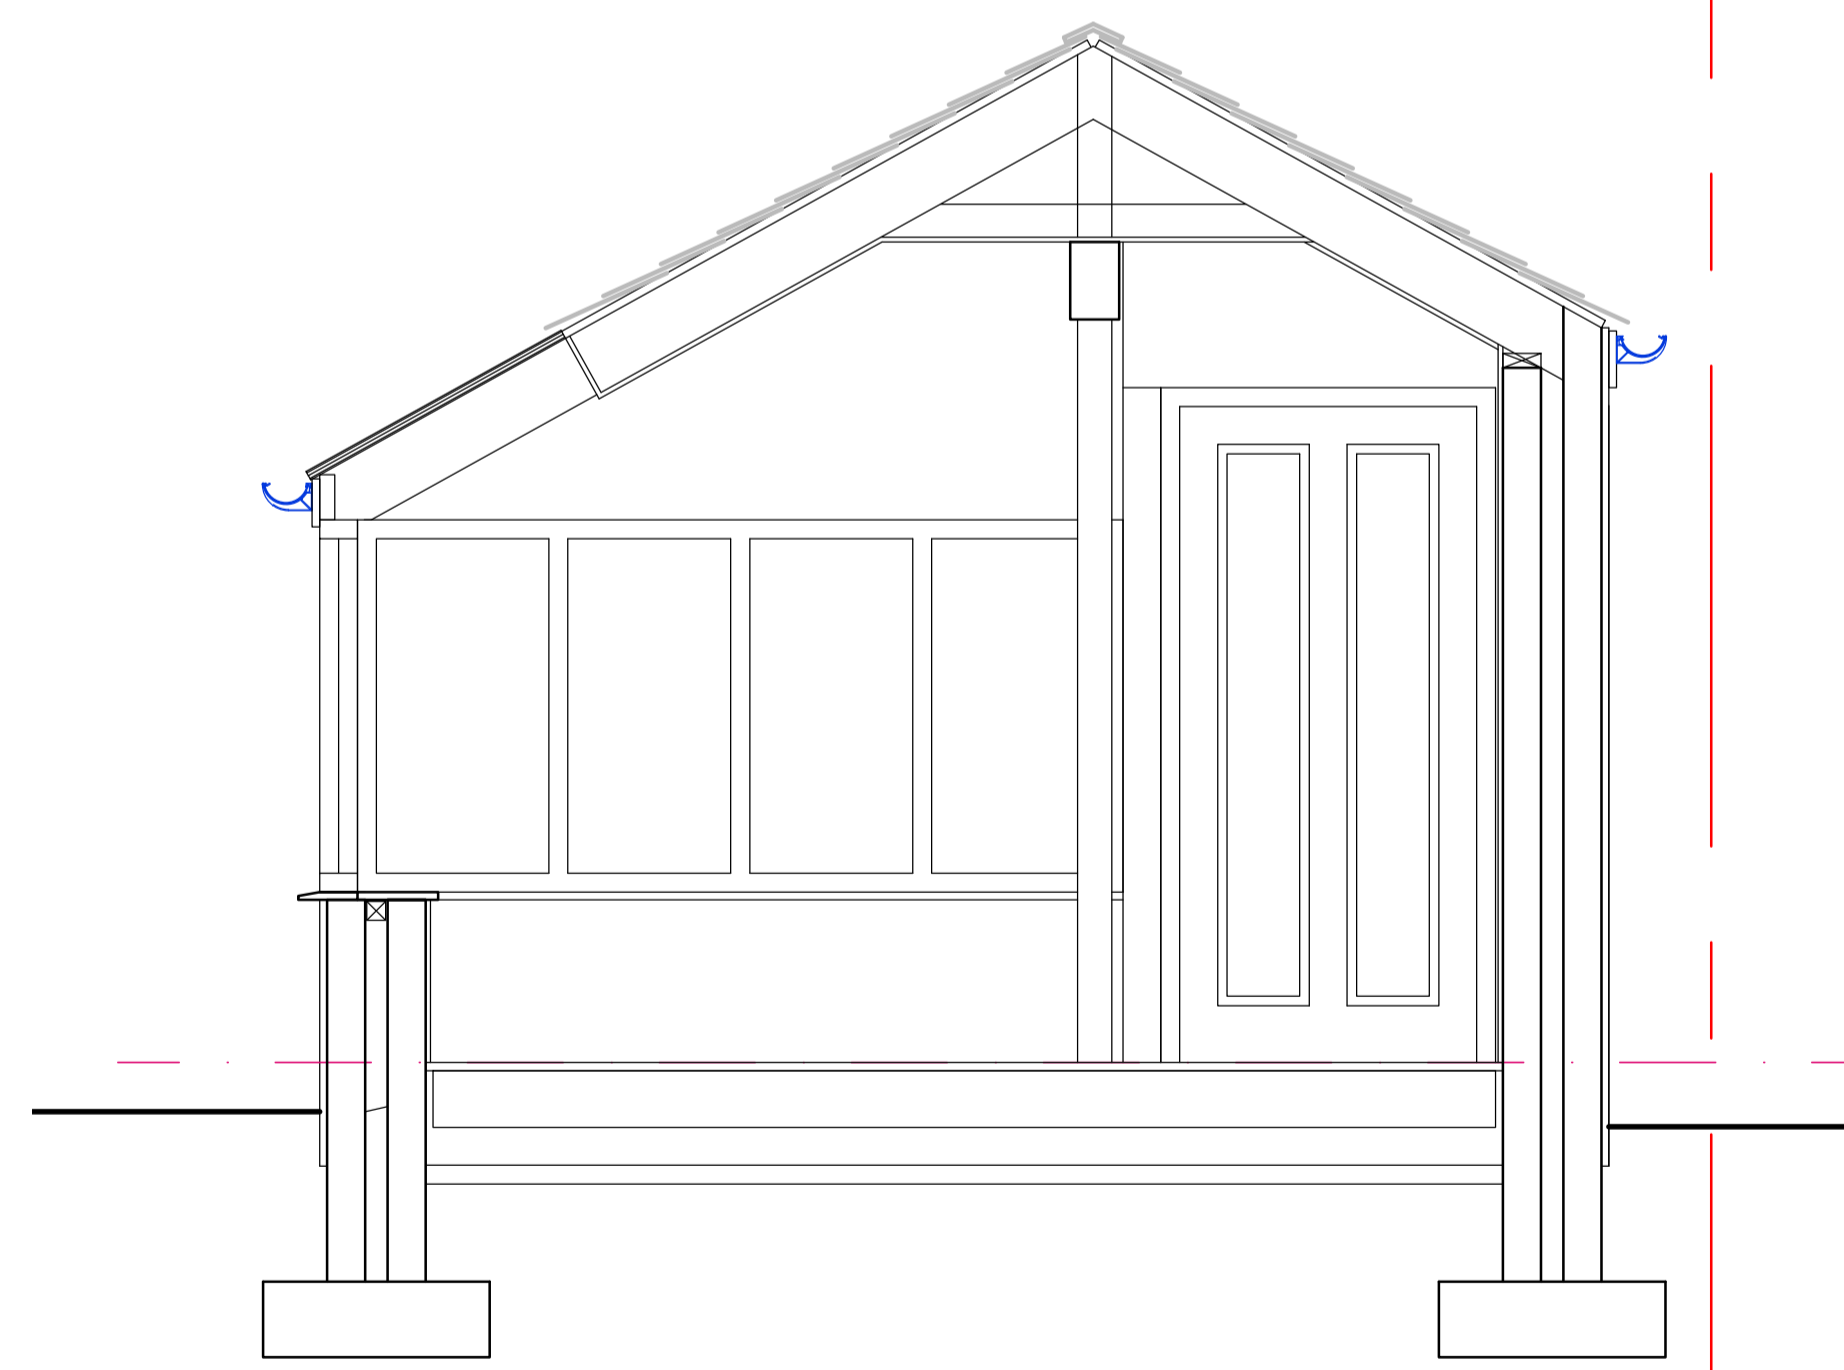

existing section A-A @ 1:20

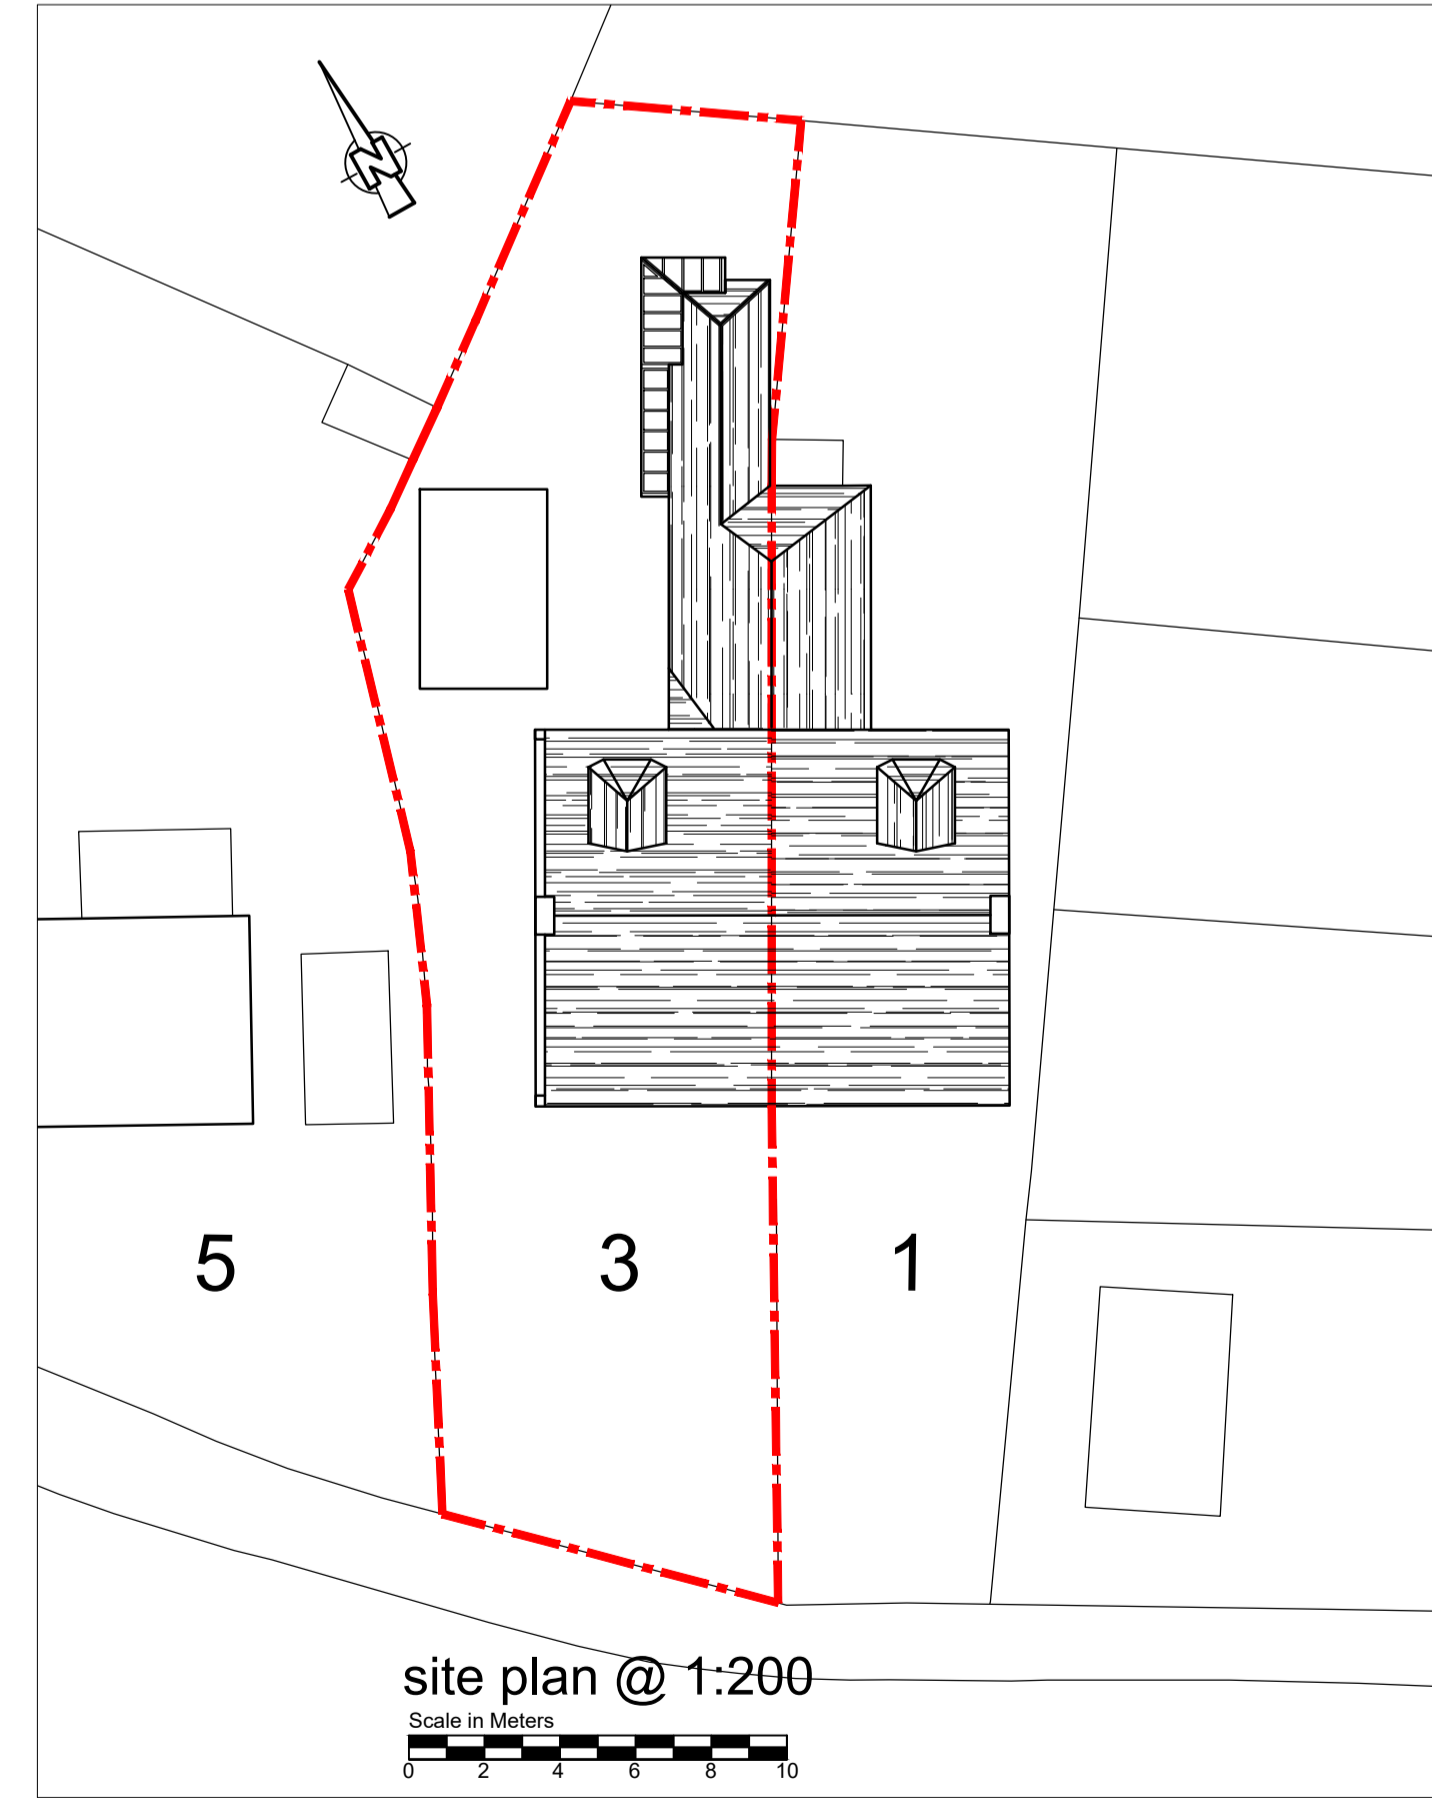

site plan @ 1:200



A 05.03.24 South-east elevation added

Rev Date Description

project Alterations to 3 Nolt Loan Road Arbroath DD11 2AL date 1:50 & 1:100	client Mr & Mrs Fraser	drawing Existing Plans & Elevations
	date January 2024	fig no. EX-01

