
PLANNING ISSUE - NOT FOR CONSTRUCTION





AHP-PCWR-03-Site Block & Location Plan Prospect Cottage, Worlingworth Road, Wilby, Eye, Suffolk IP21 5LG SCALE @ A1: As indicated

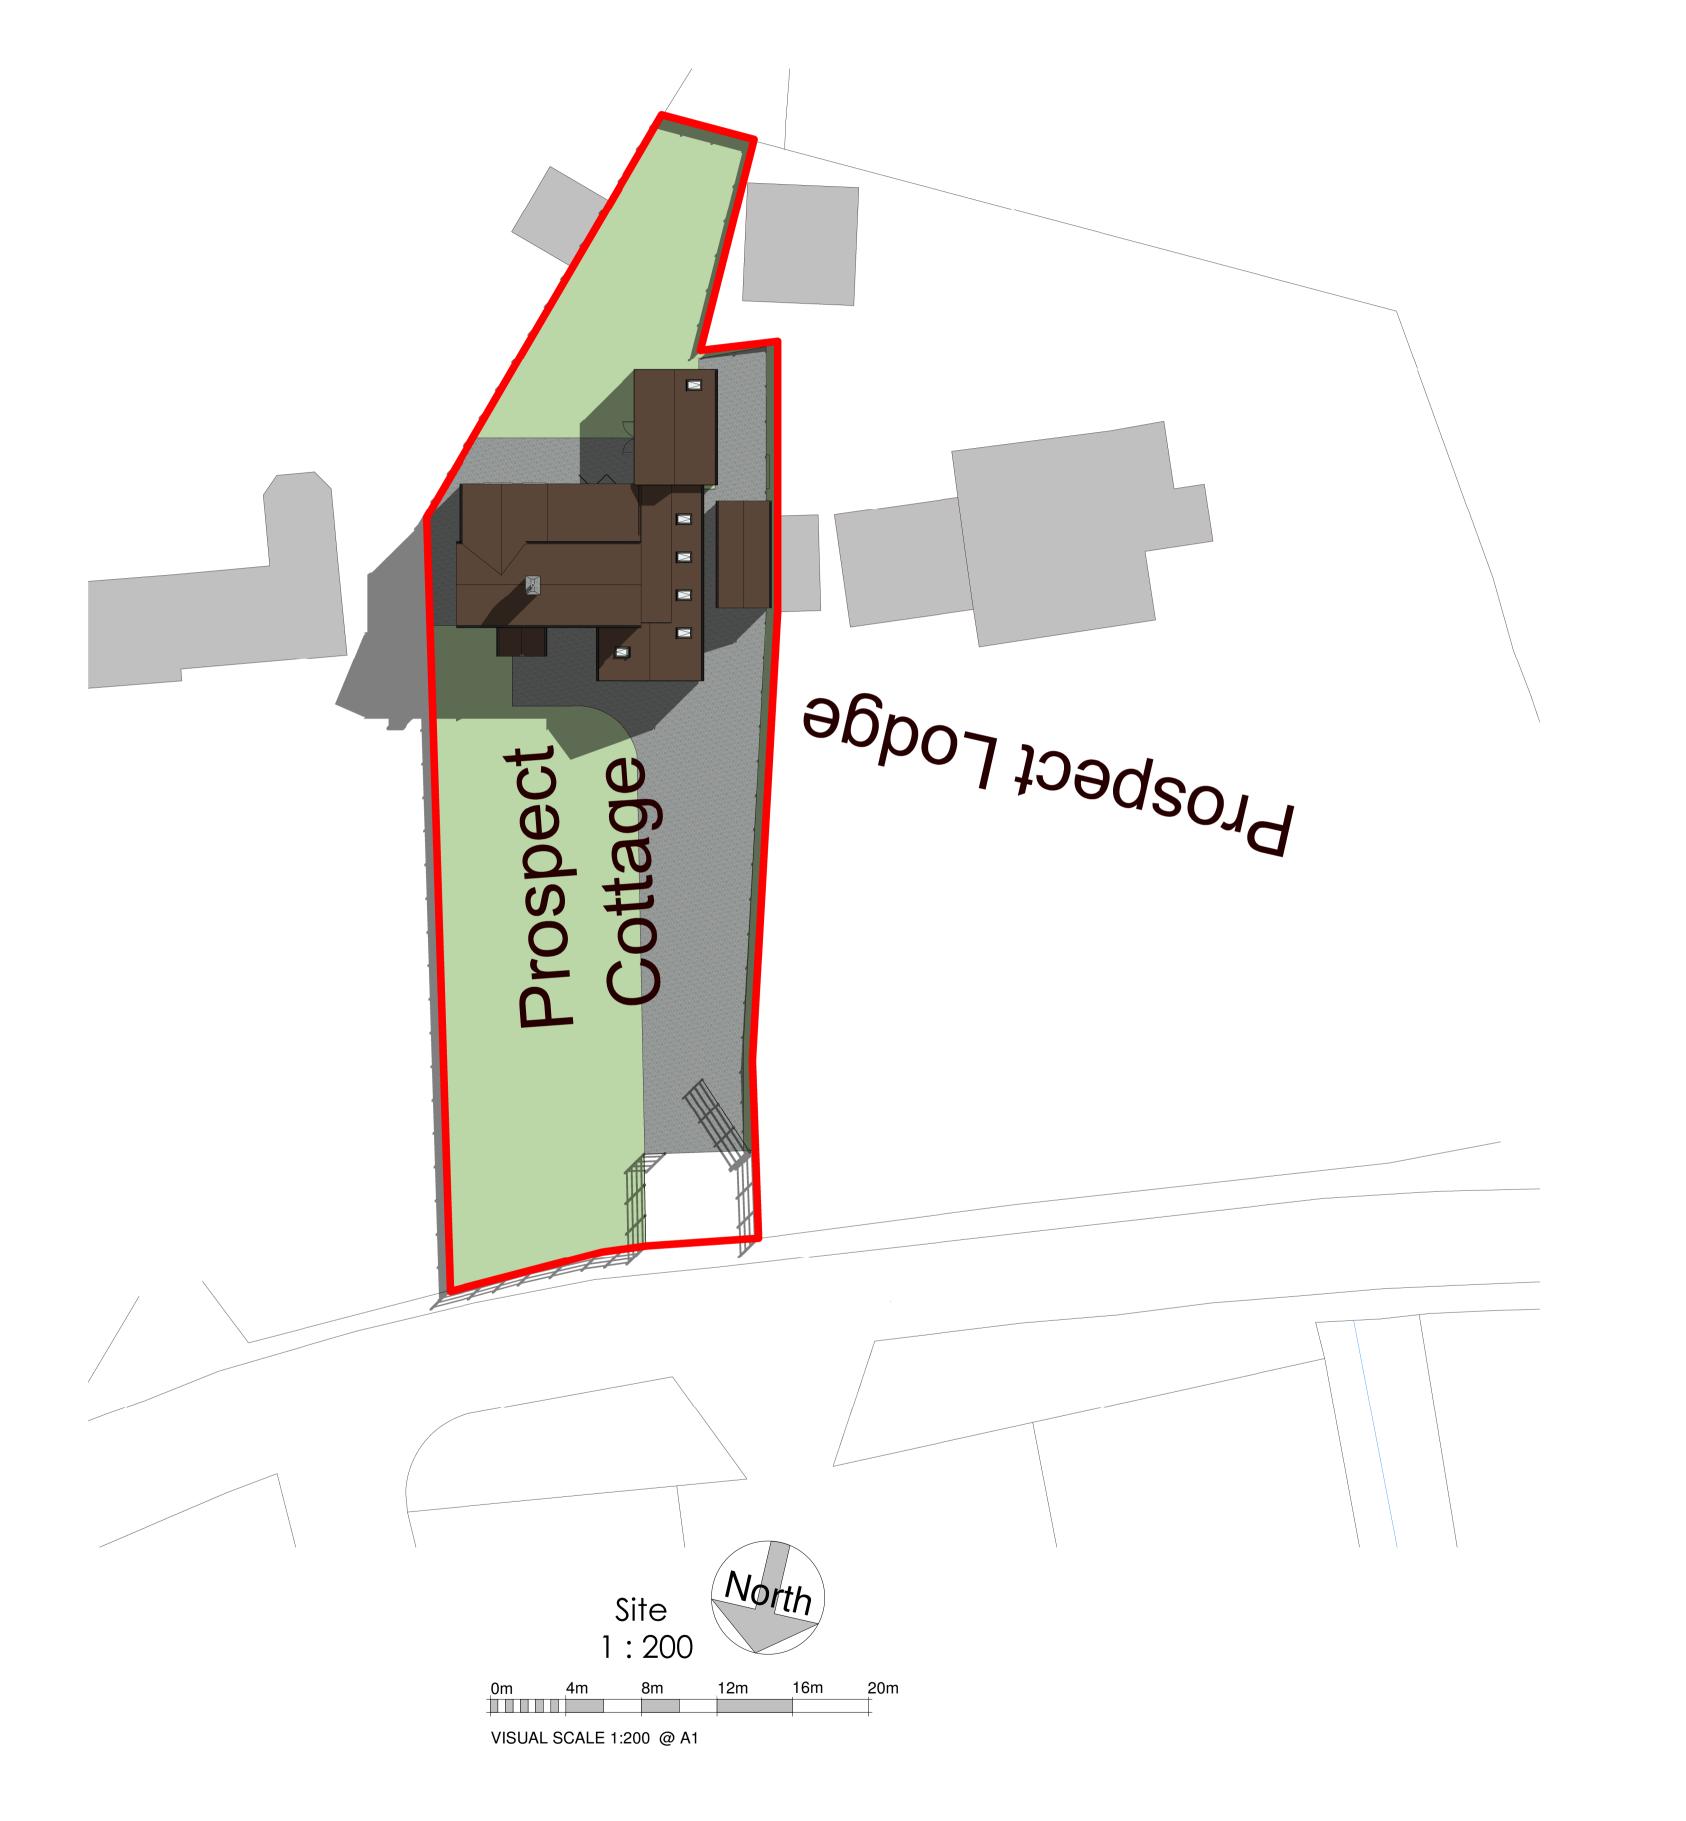

1:1250 0m 4m 8m 12 VISUAL SCALE 1:200 @ A1





Leigh Graves tel 07843 099418 lhouseplans.co.uk

AUTODESK.

🕢 Cheekatrade

www.architecturalhouseplans.co.uk

2m	16m	20m