


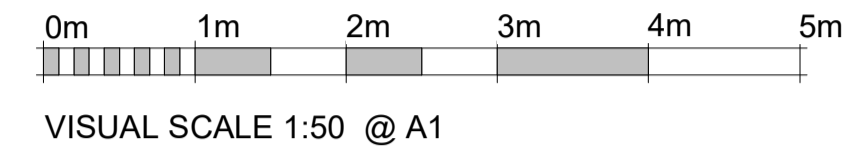
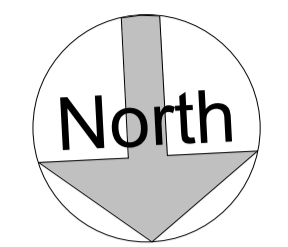
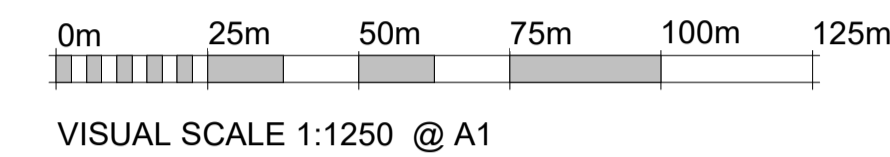


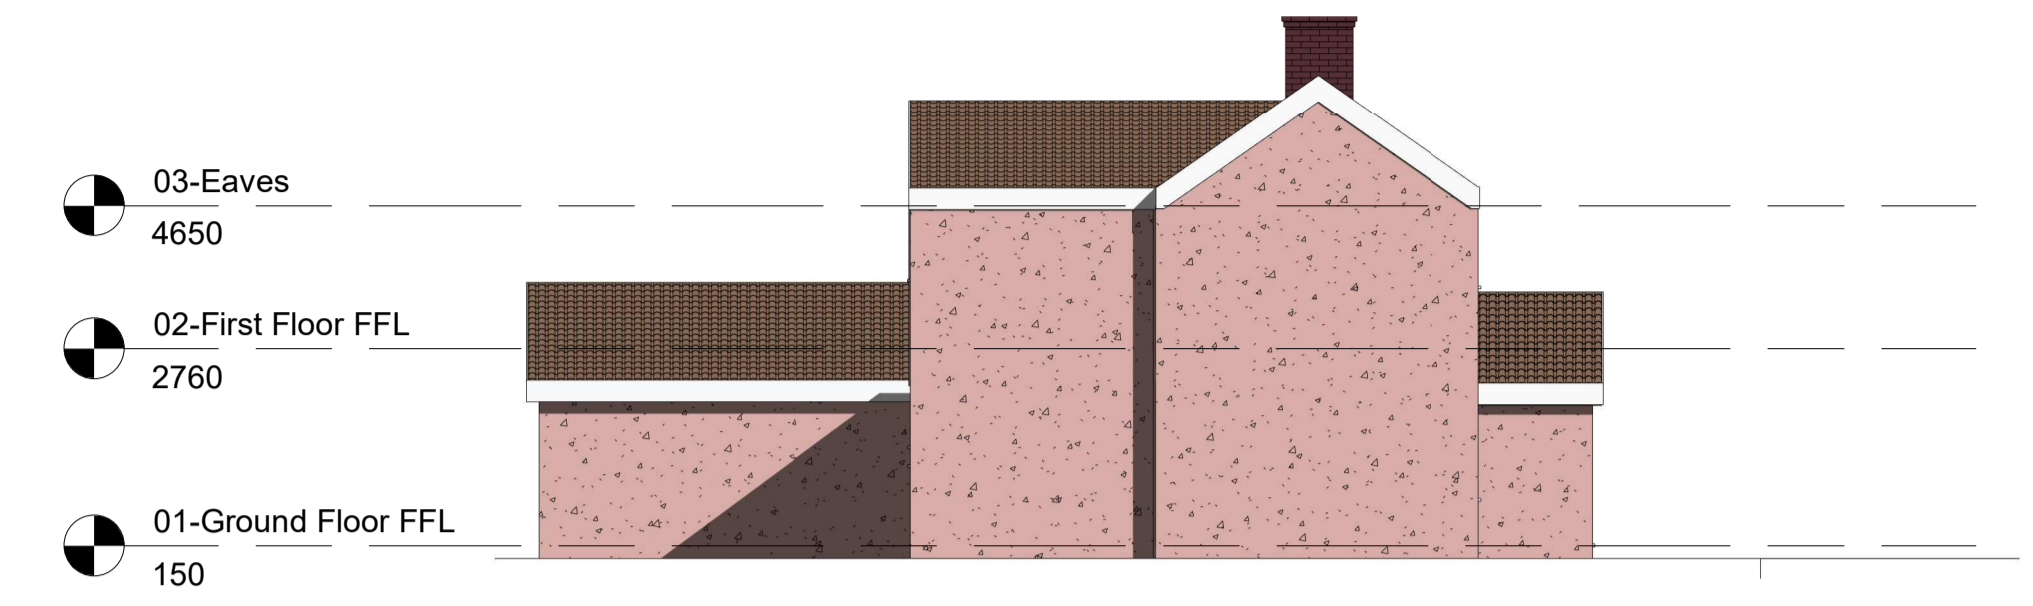

1 Site Location Plan
 1 : 1250

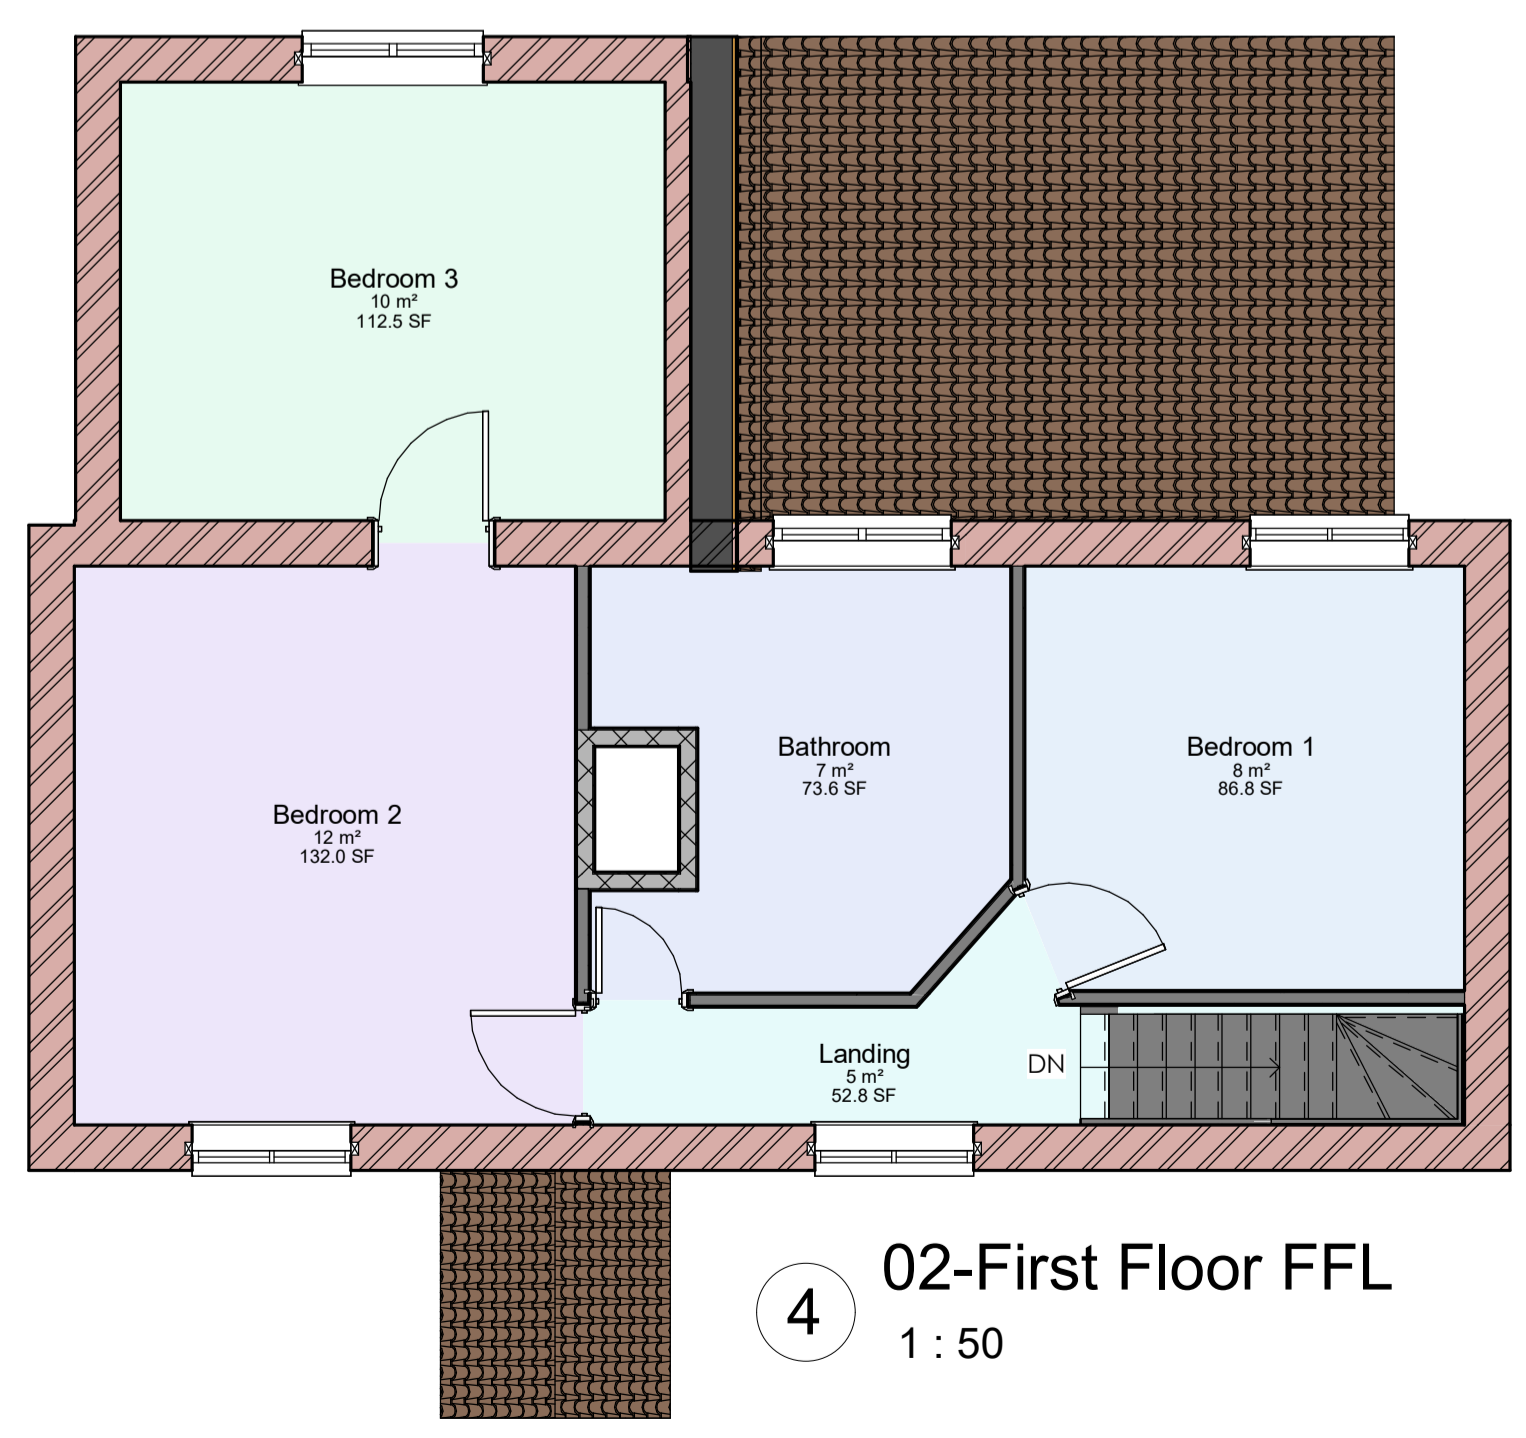


VISUAL SCALE 1:50 @ A1

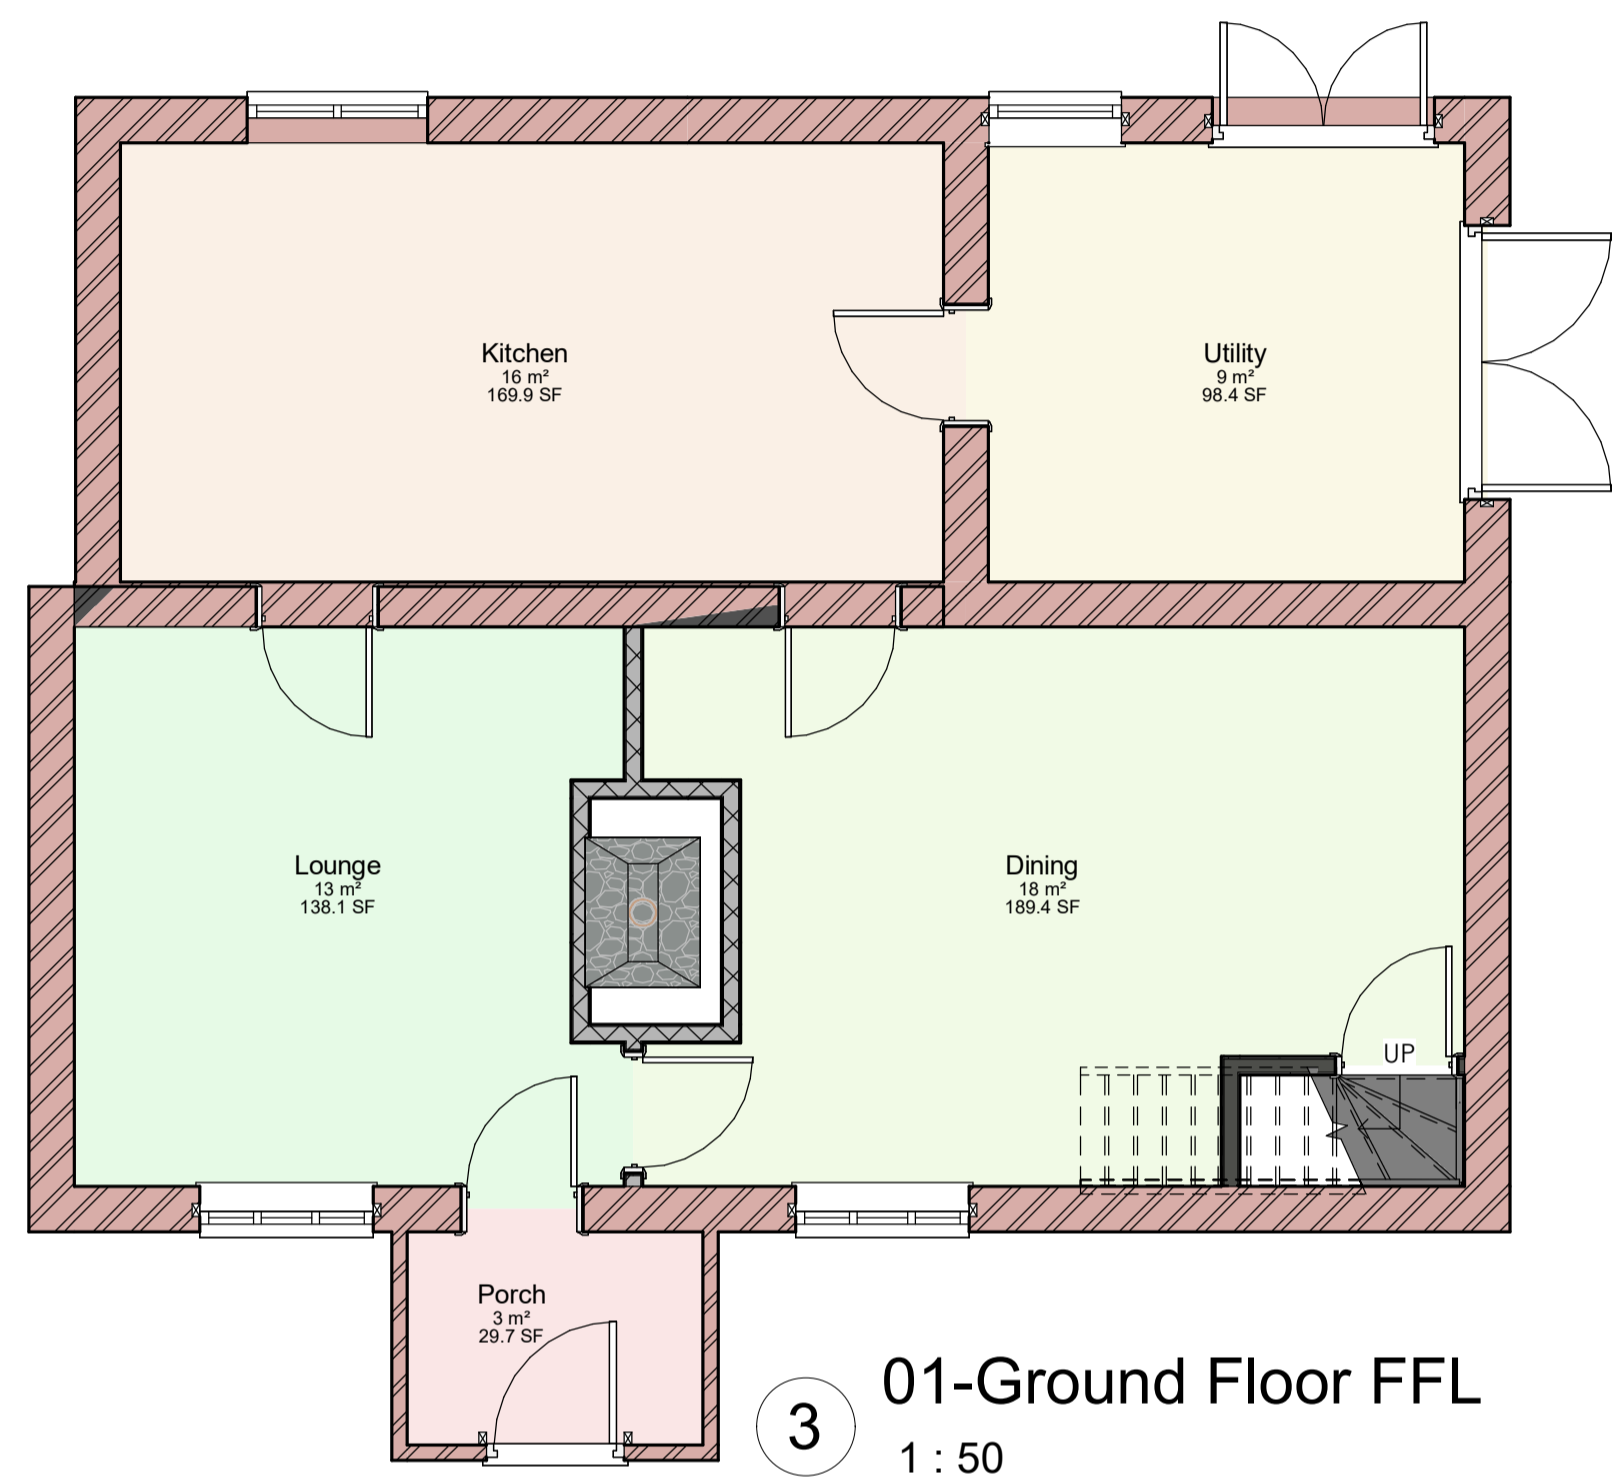

8 Elevation 4
 1 : 100




7 Elevation 3
 1 : 100

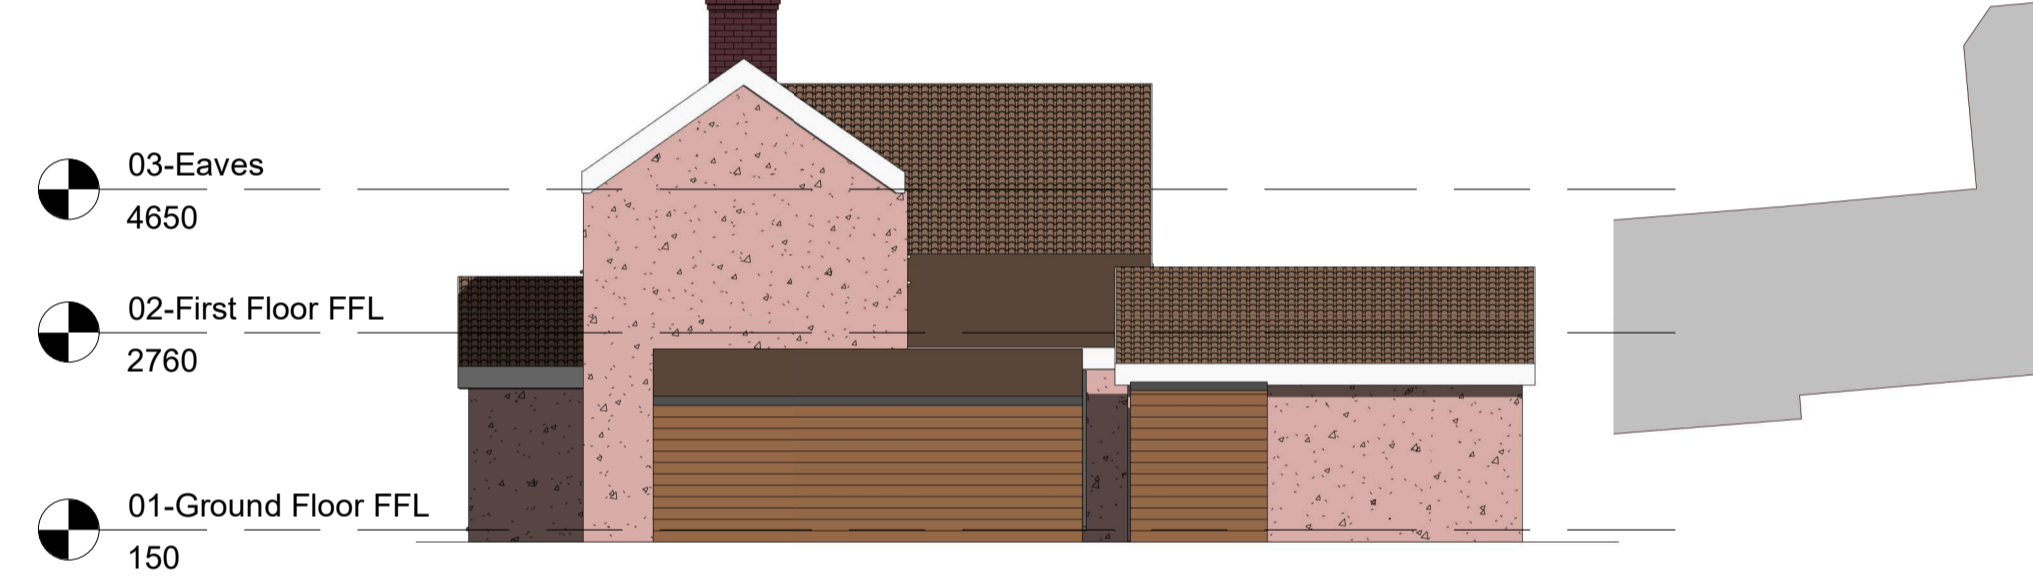


5 Elevation 1
 1 : 100





6 Elevation 2
 1 : 100

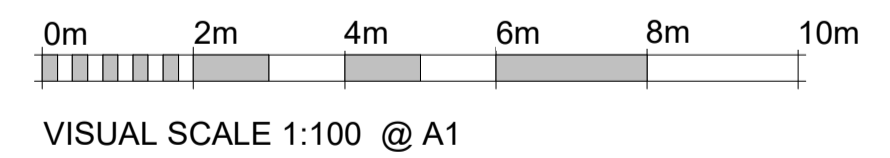

VISUAL SCALE 1:100 @ A1

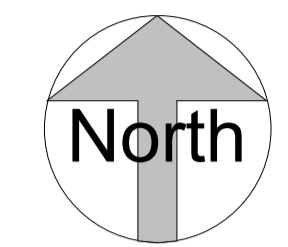

2 Site
 1 : 200

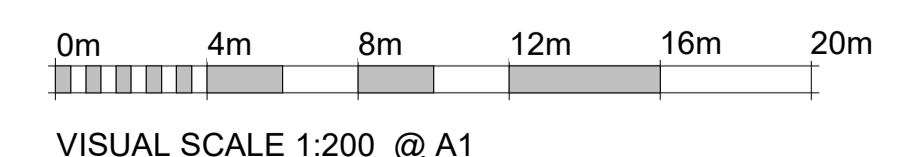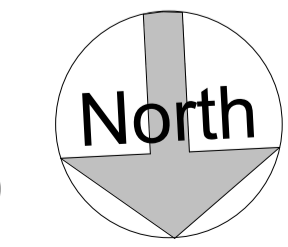

VISUAL SCALE 1:200 @ A1

