



LOCATION PLAN FOR HEAT PUMPS AND
ADDITIONAL SOLAR PANELS REV 02

11TH MARCH 2024

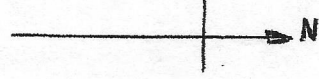

OPEN FIELD.

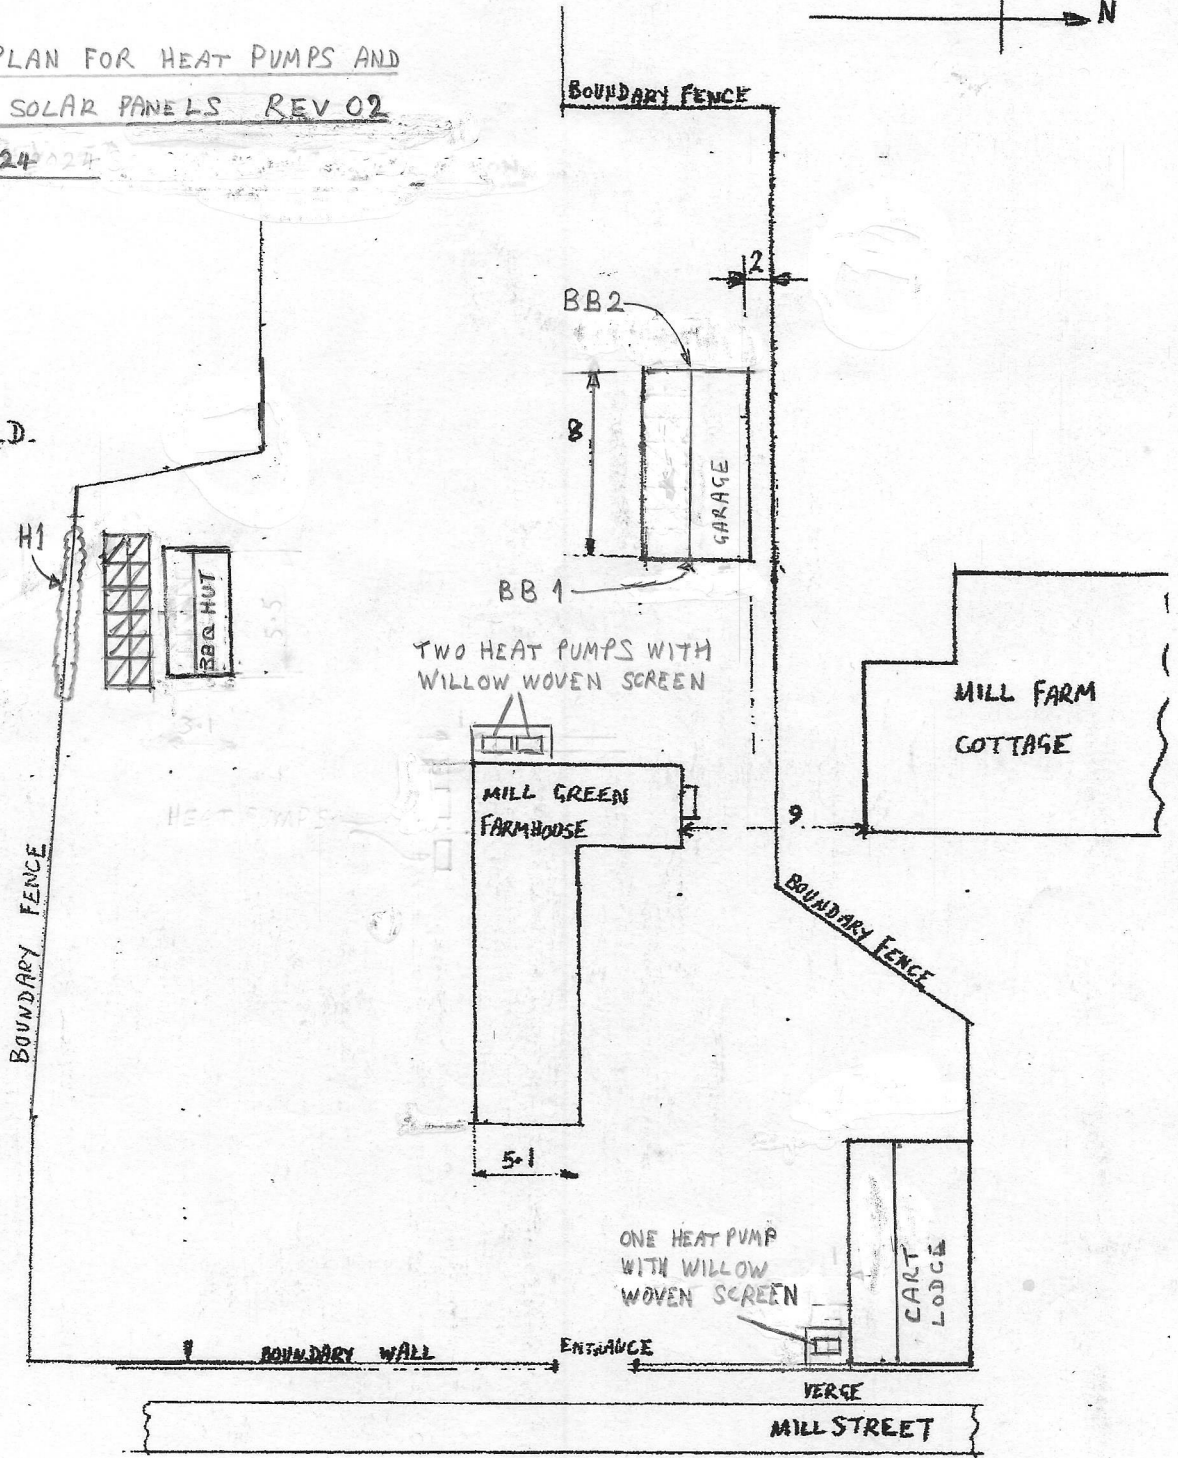

- ALL DIMENSIONS IN METRES

- SCALE 1:3,000

NOTE



INDICATES LOCATION OF ADDITIONAL SOLAR PANEL.