


8 Elmwood Avenue
SP6 1DN

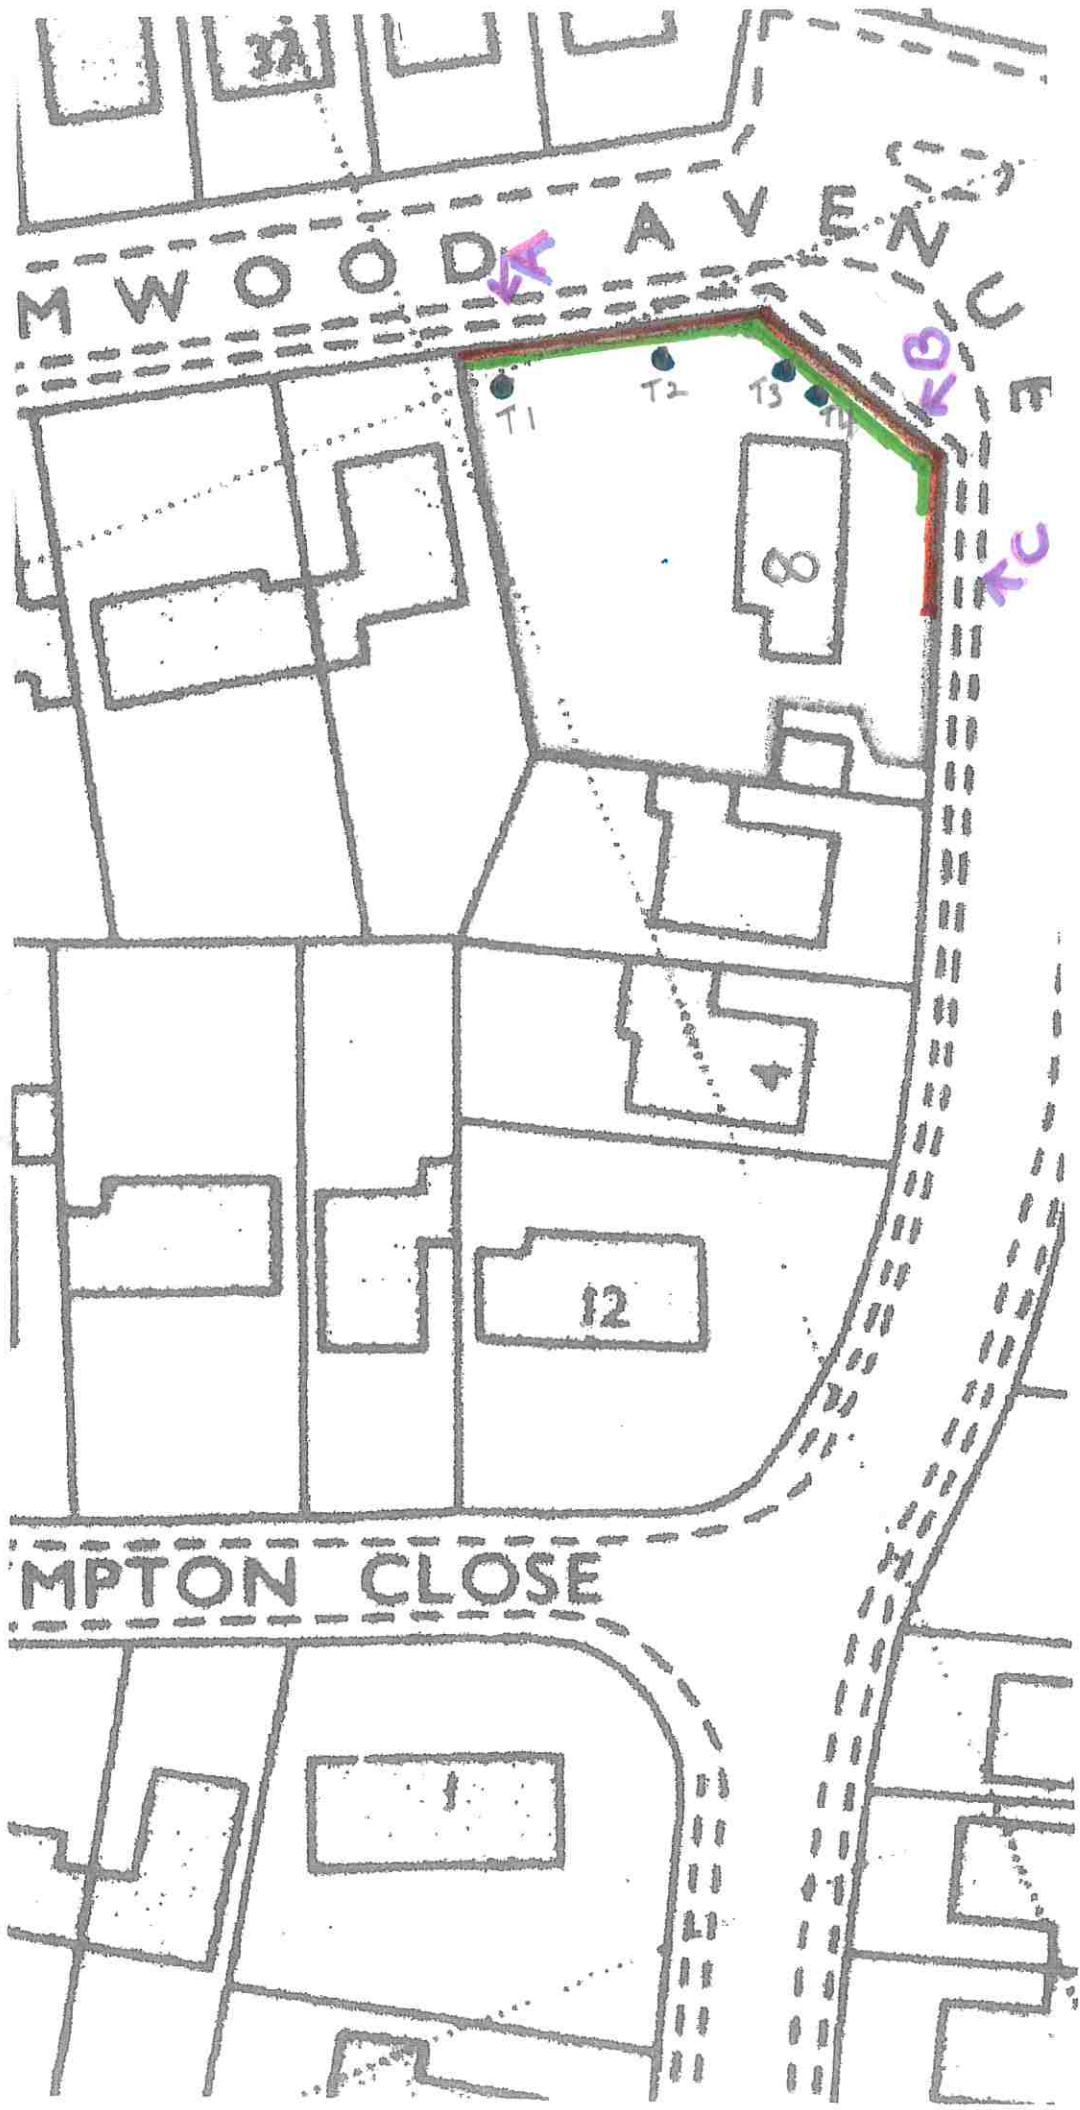

North
0 5 10 15 20 25 30 35 40
metres
Scale 1 : 500

— Area of Proposed Change
— Existing Laurel Hedge