

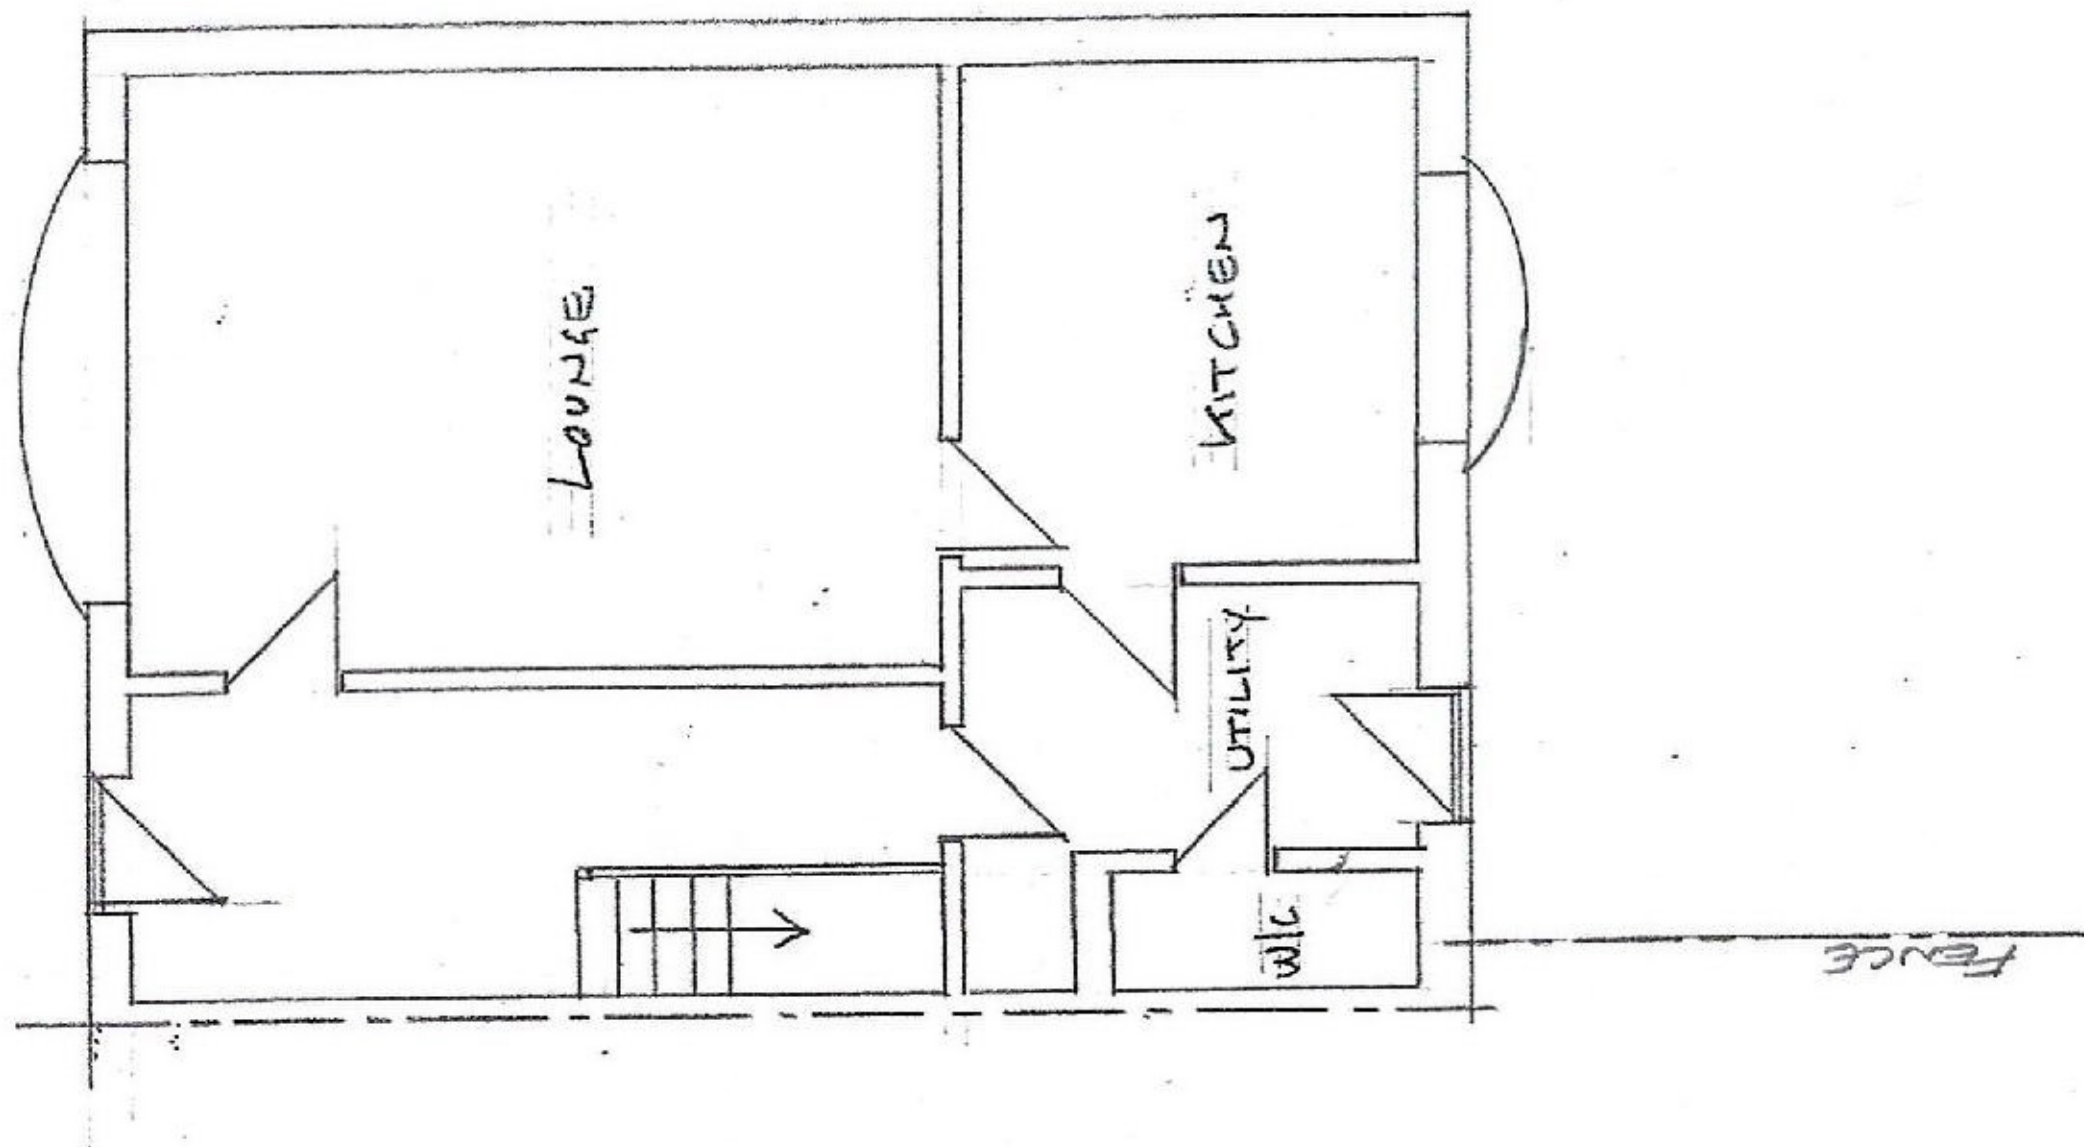
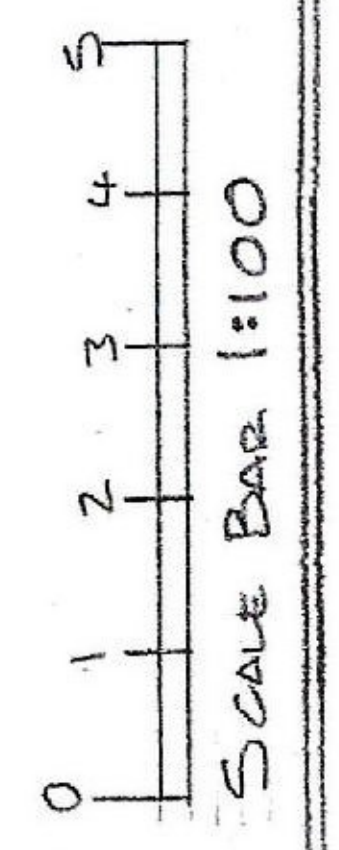



EXISTING GROUND FLOOR LAYOUT

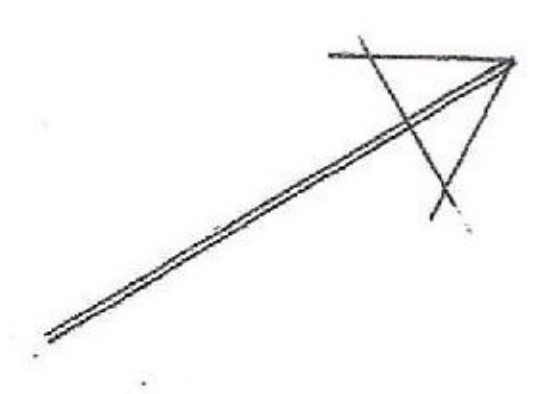


EXISTING FIRST FLOOR LAYOUT

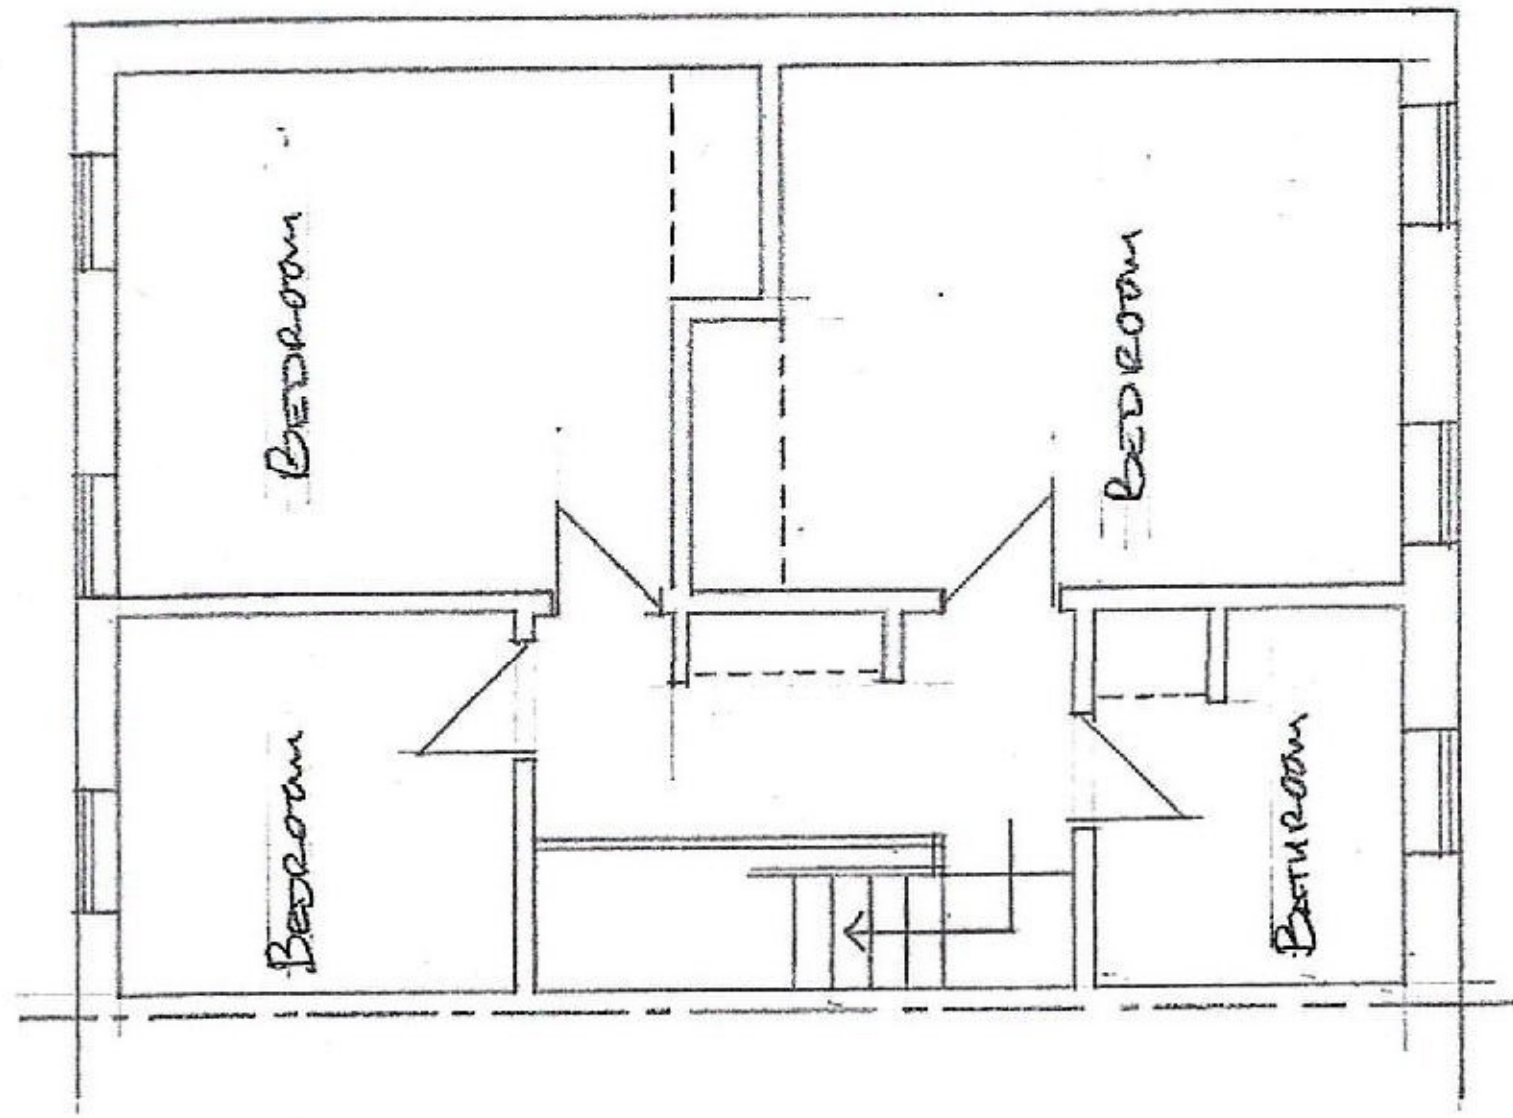


CLIENT	MR & MRS HAILEY 1 MERTON GROVE, ZINGWOOD BH24 1BY		
TITLE	EXISTING PLAN LAYOUTS		
DATE	MARCH 2024	DWG NO.	001
SCALE	1:100@ A3	DRAWN	[REDACTED]
Customer Signature			Date

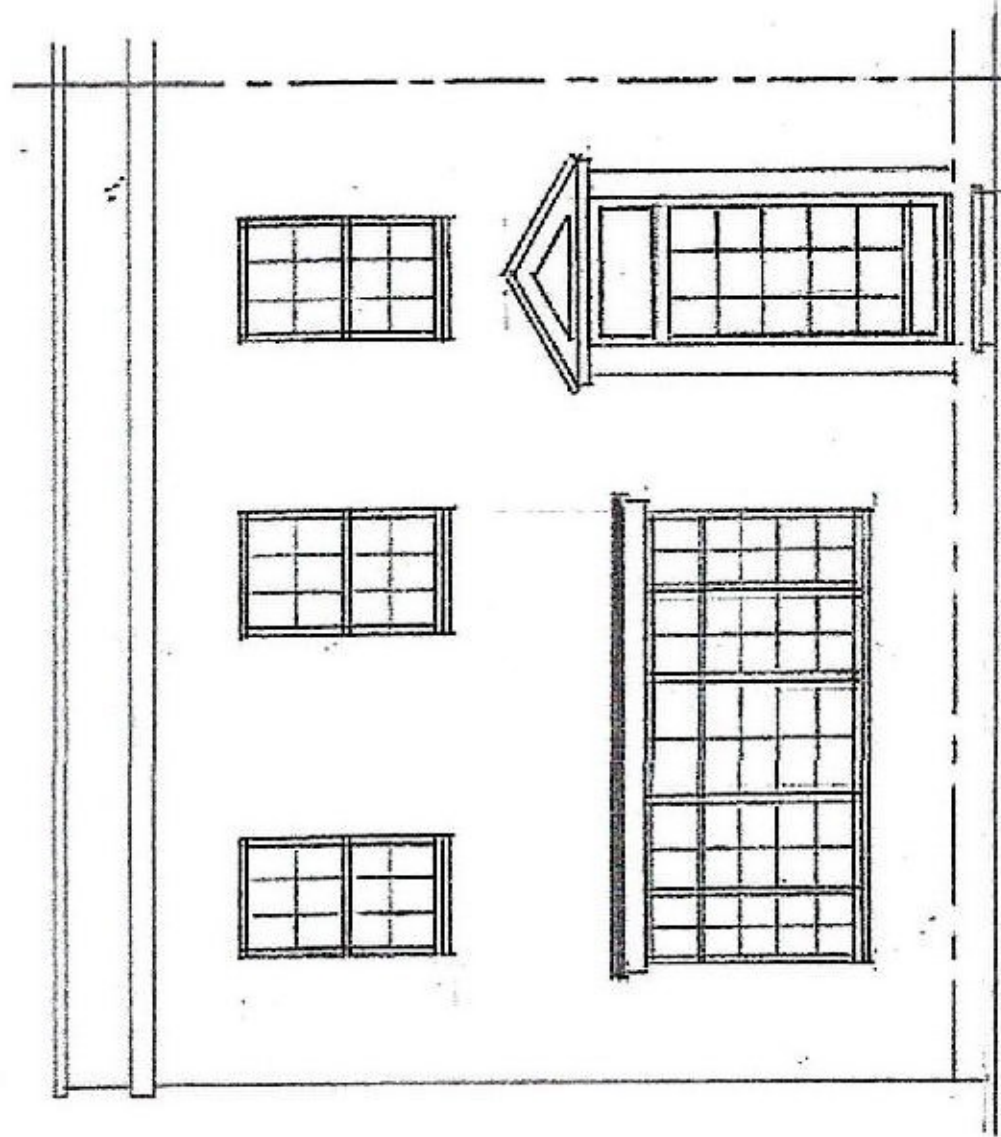


EXISTING SW ELEVATION

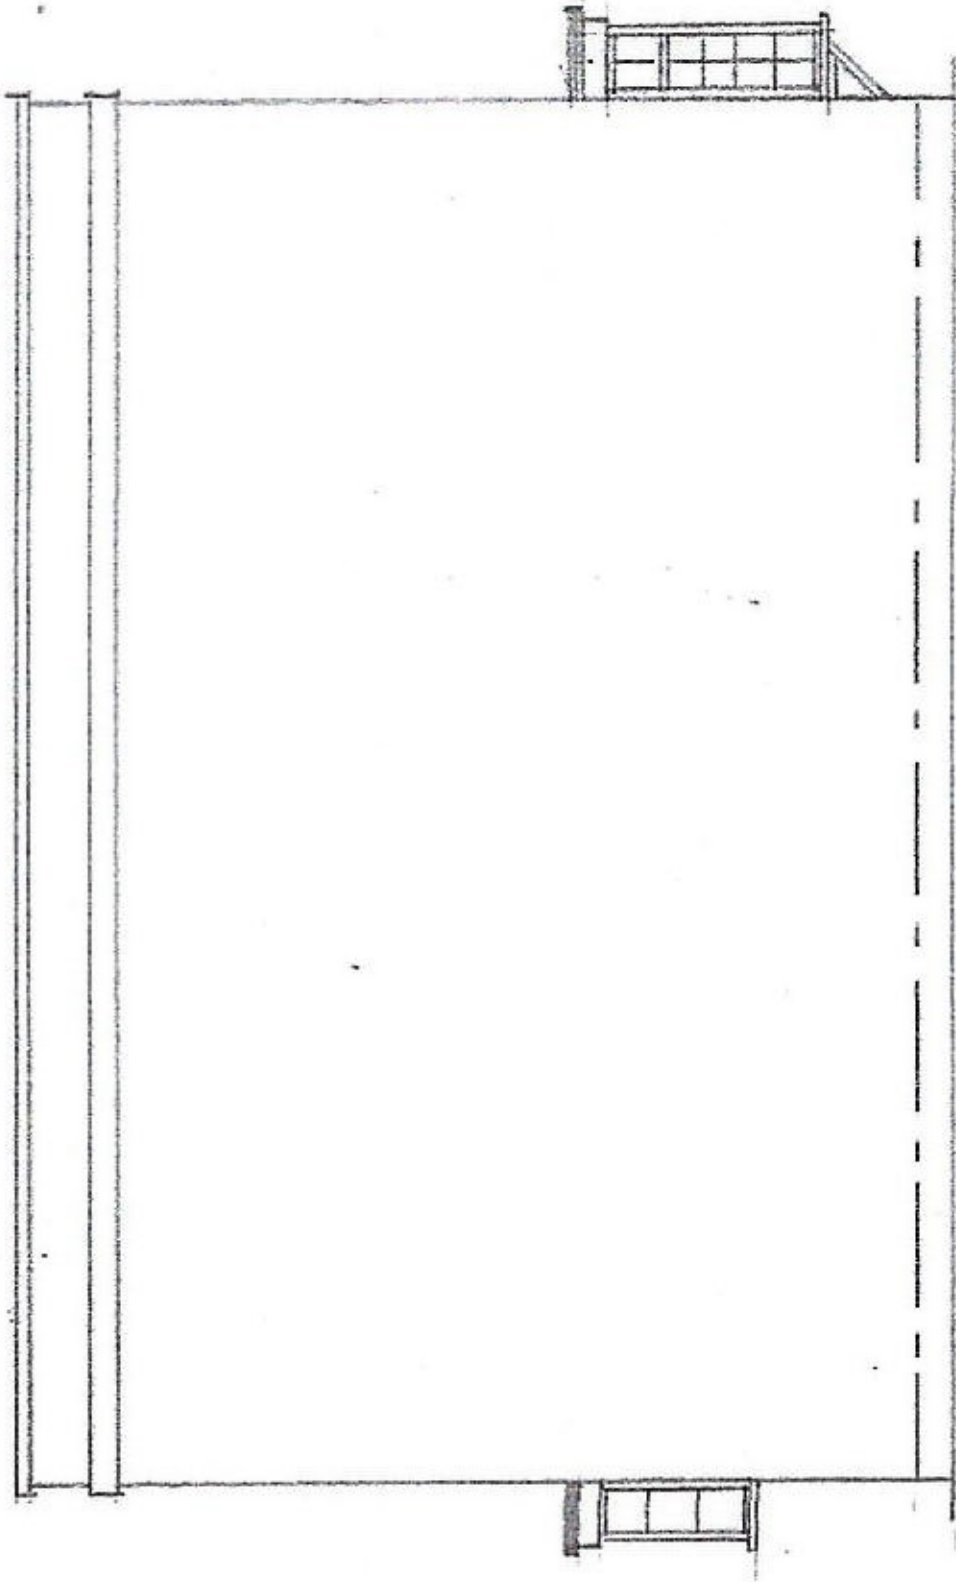

EXISTING NW ELEVATION

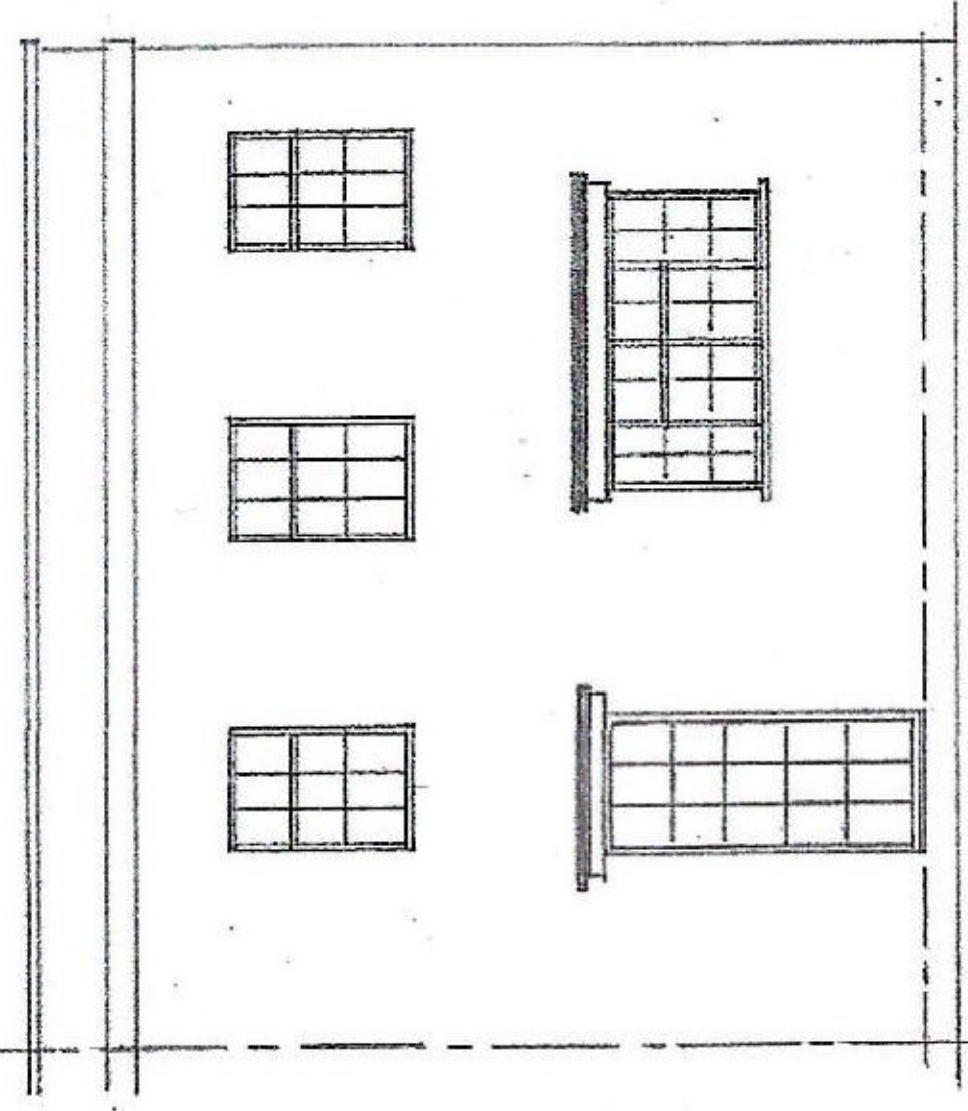


EXISTING NE ELEVATION (REAR)


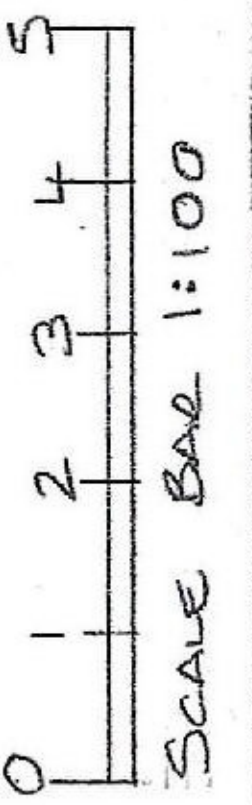


CLIENT	MR & MRS HAILEY 1 WESTON GROVE, RINGWOOD BH24 1BY		
TITLE	EXISTING ELEVATIONS		
DATE	MARCH 2024	DWG NO.	002
SCALE	1:100 @ A3	DRAWN	[REDACTED]
Customer Signature		Date	

EXISTING FIRST FLOOR UNCHANGED

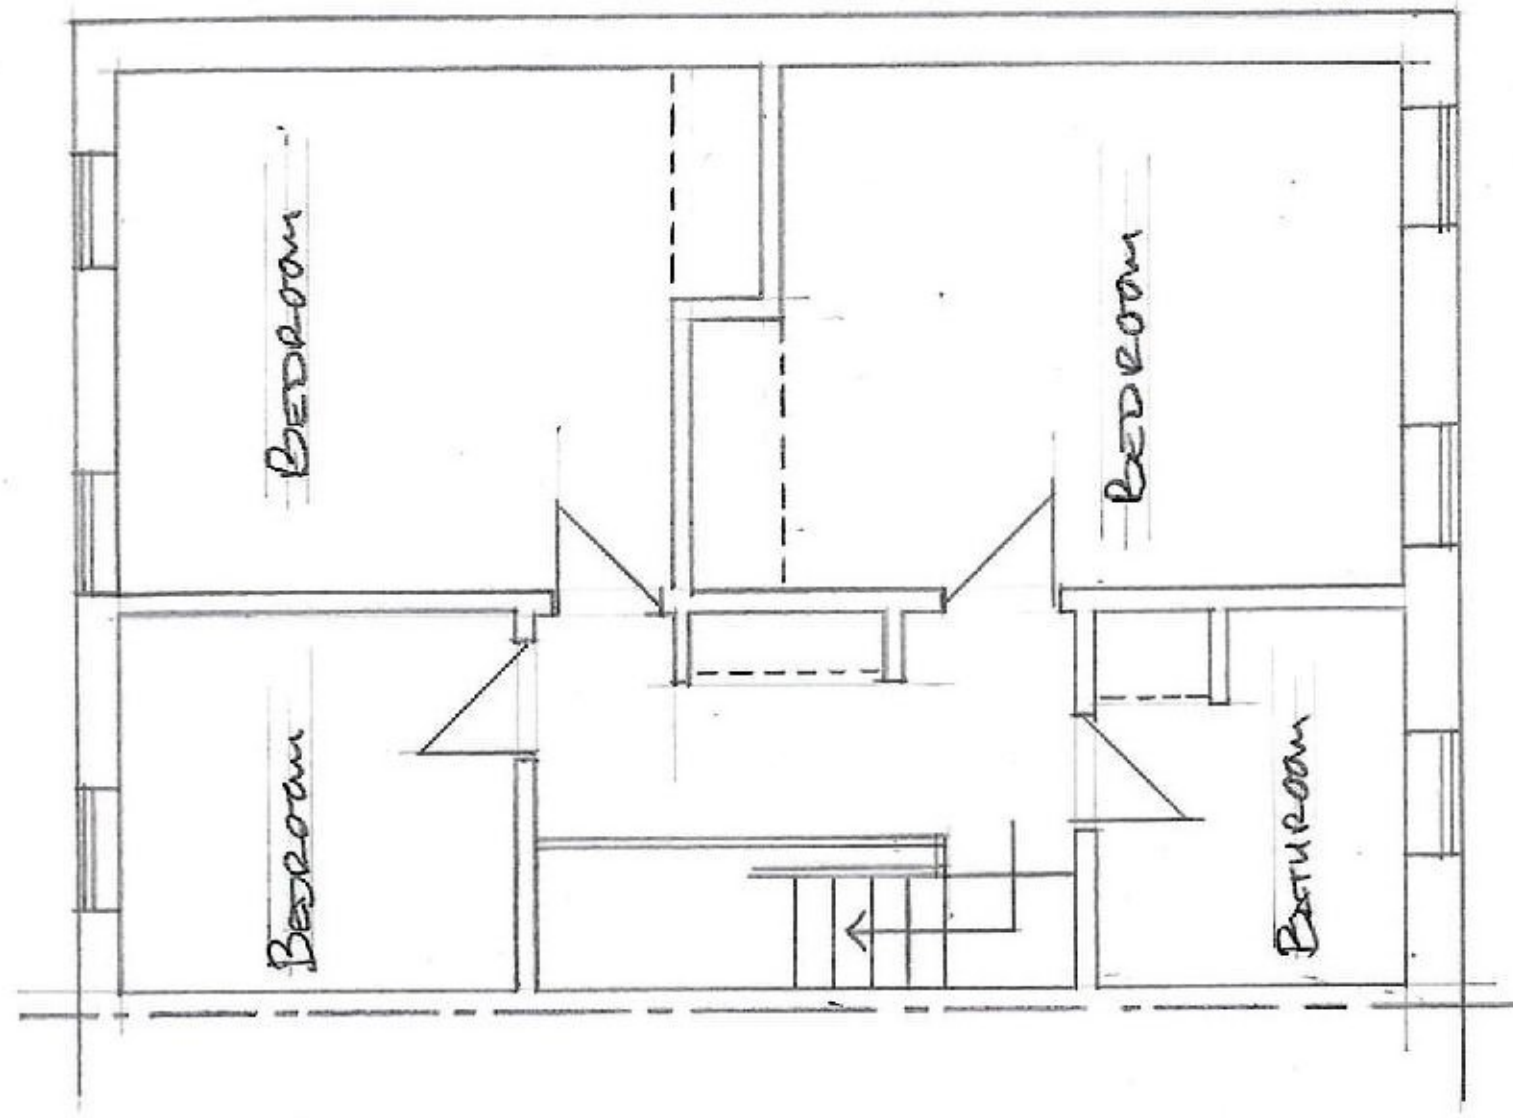


PROPOSED GROUND FLOOR LAYOUT

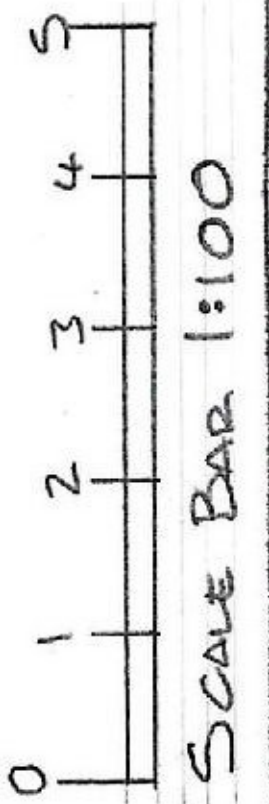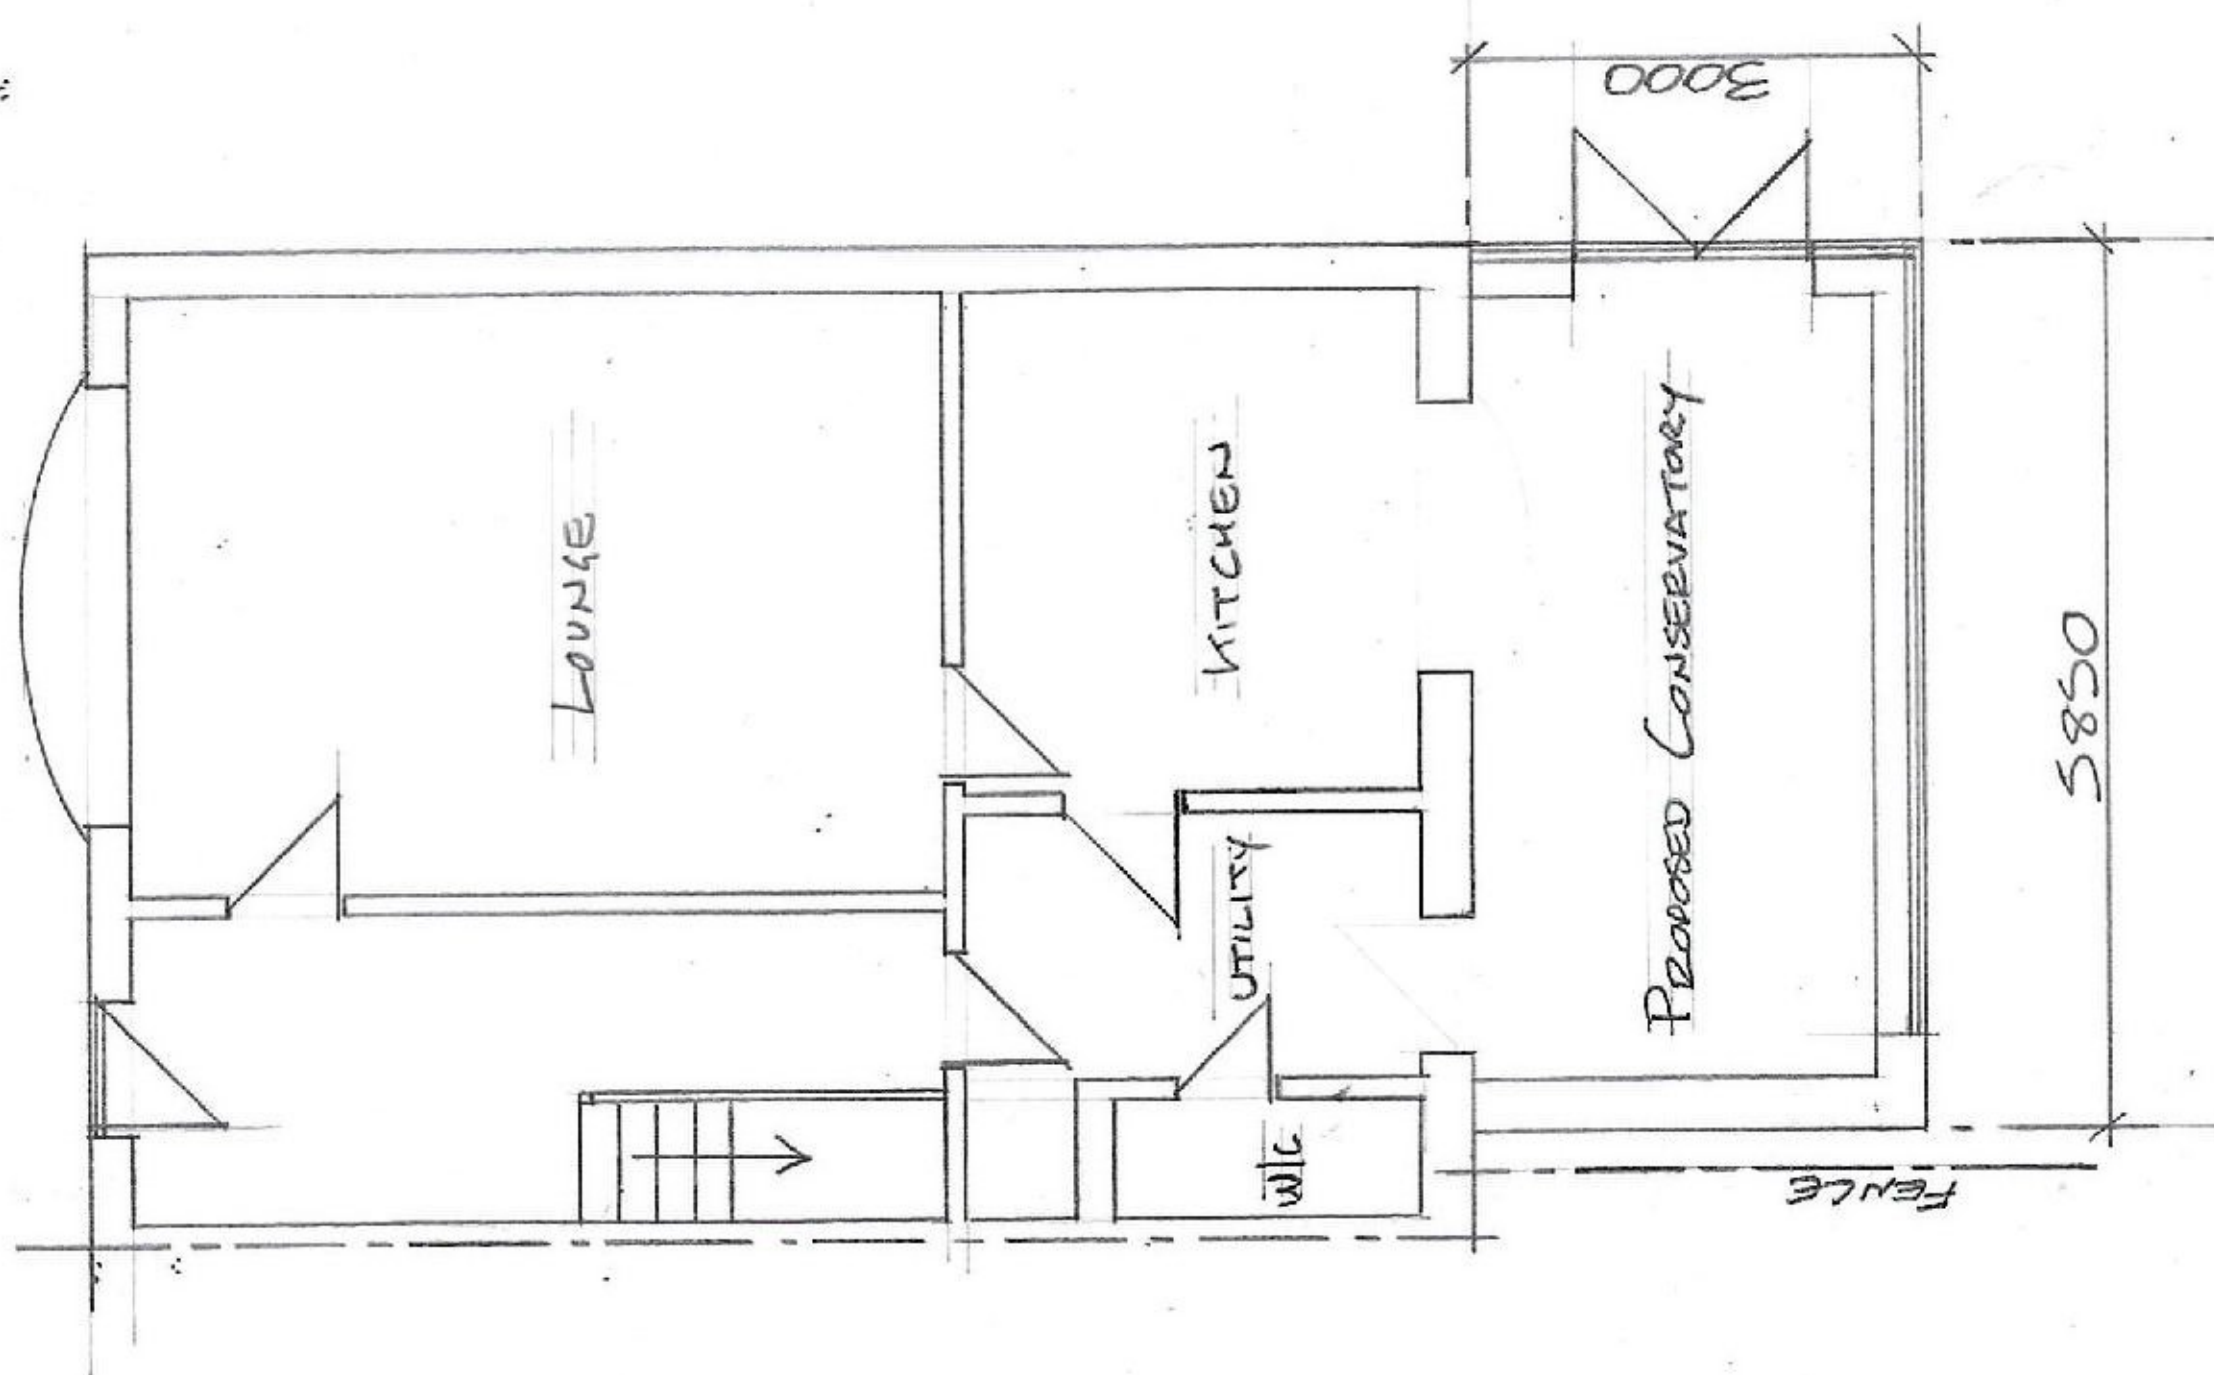


SCALE BAR 1:100


CLIENT	MR & MRS HAILEY 1 WERTON GROVE, ZINGWOOD BH24 1BY		
TITLE	PROPOSED CONSERVATORY PLAN LAYOUT		
DATE	MARCH 2024	DWG NO.	003
SCALE	1:100@ A3	DRAWN	[REDACTED]
Customer Signature			Date

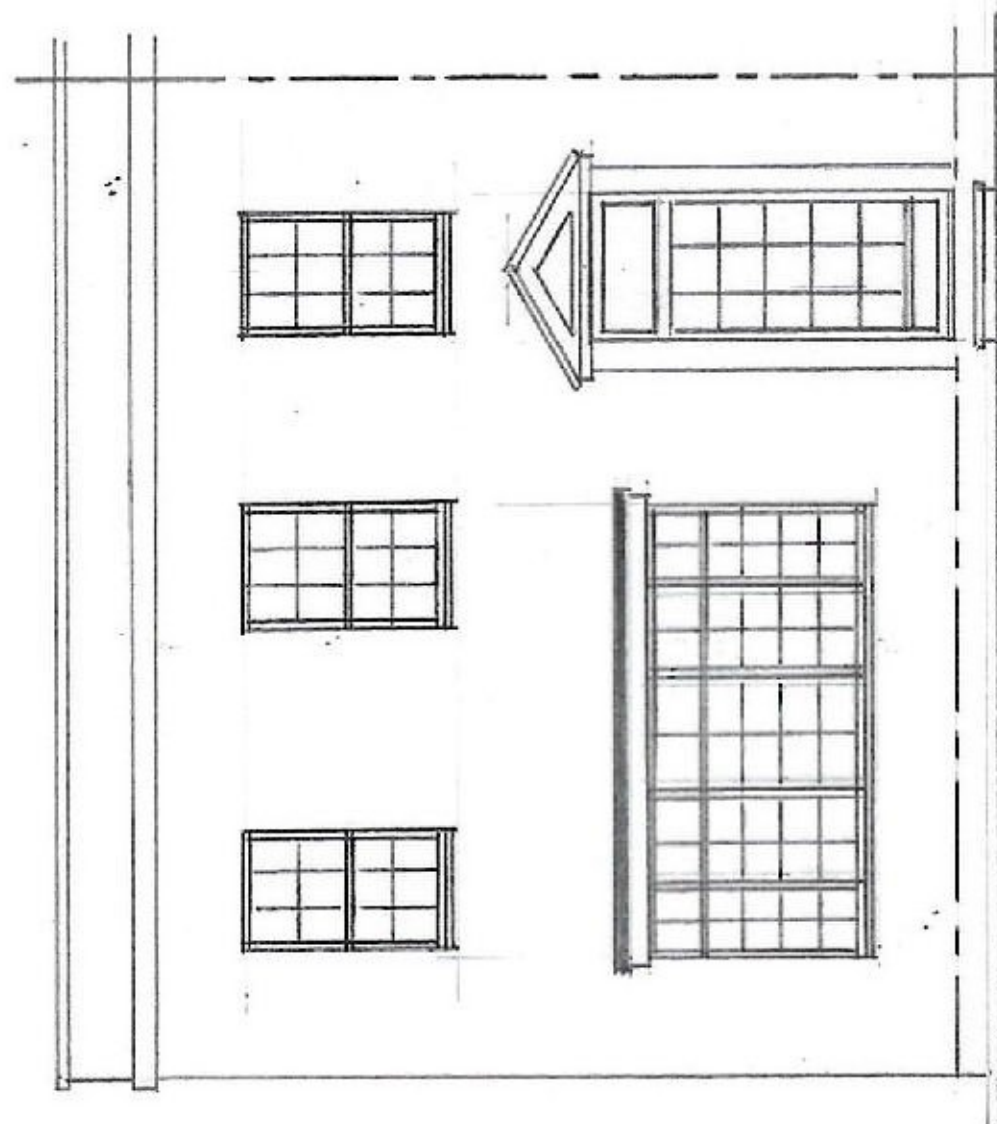


EXISTING SW ELEVATION

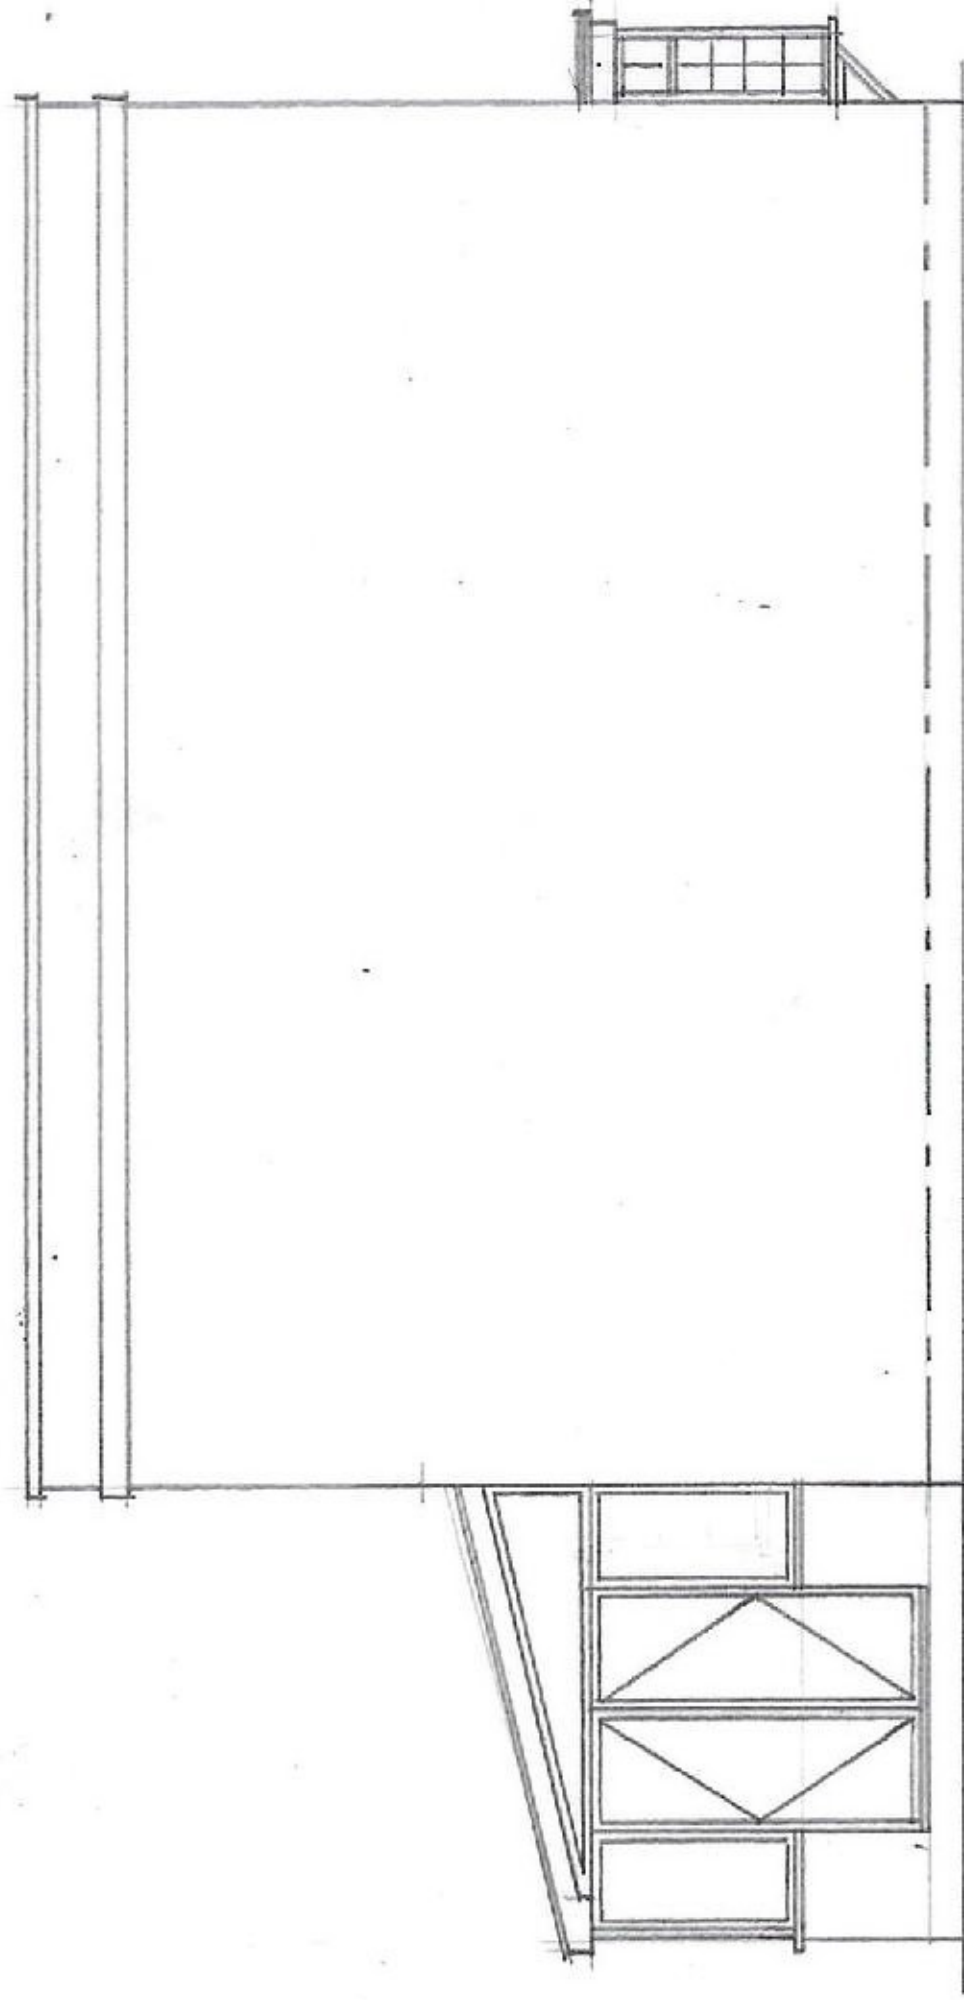


PROPOSED NW ELEVATION

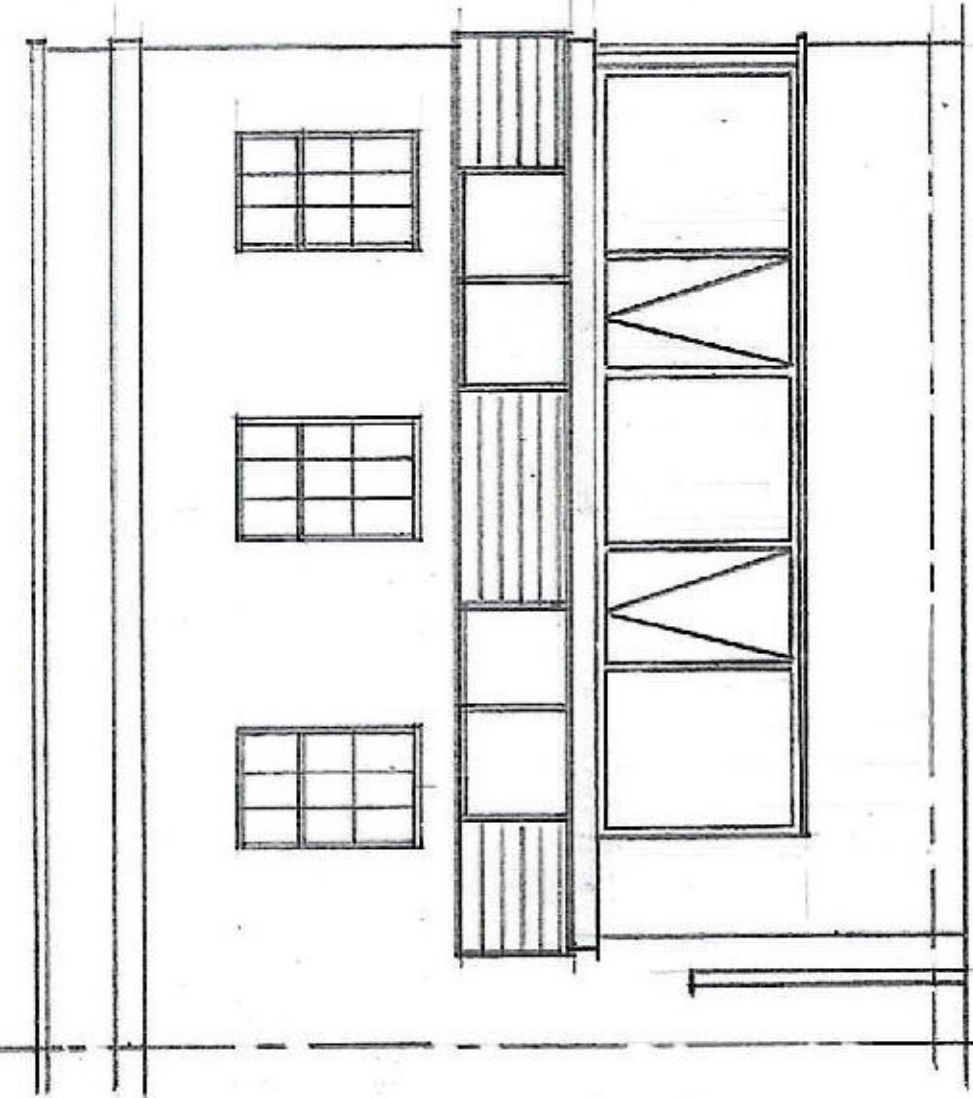

PROPOSED NE ELEVATION (REAR)

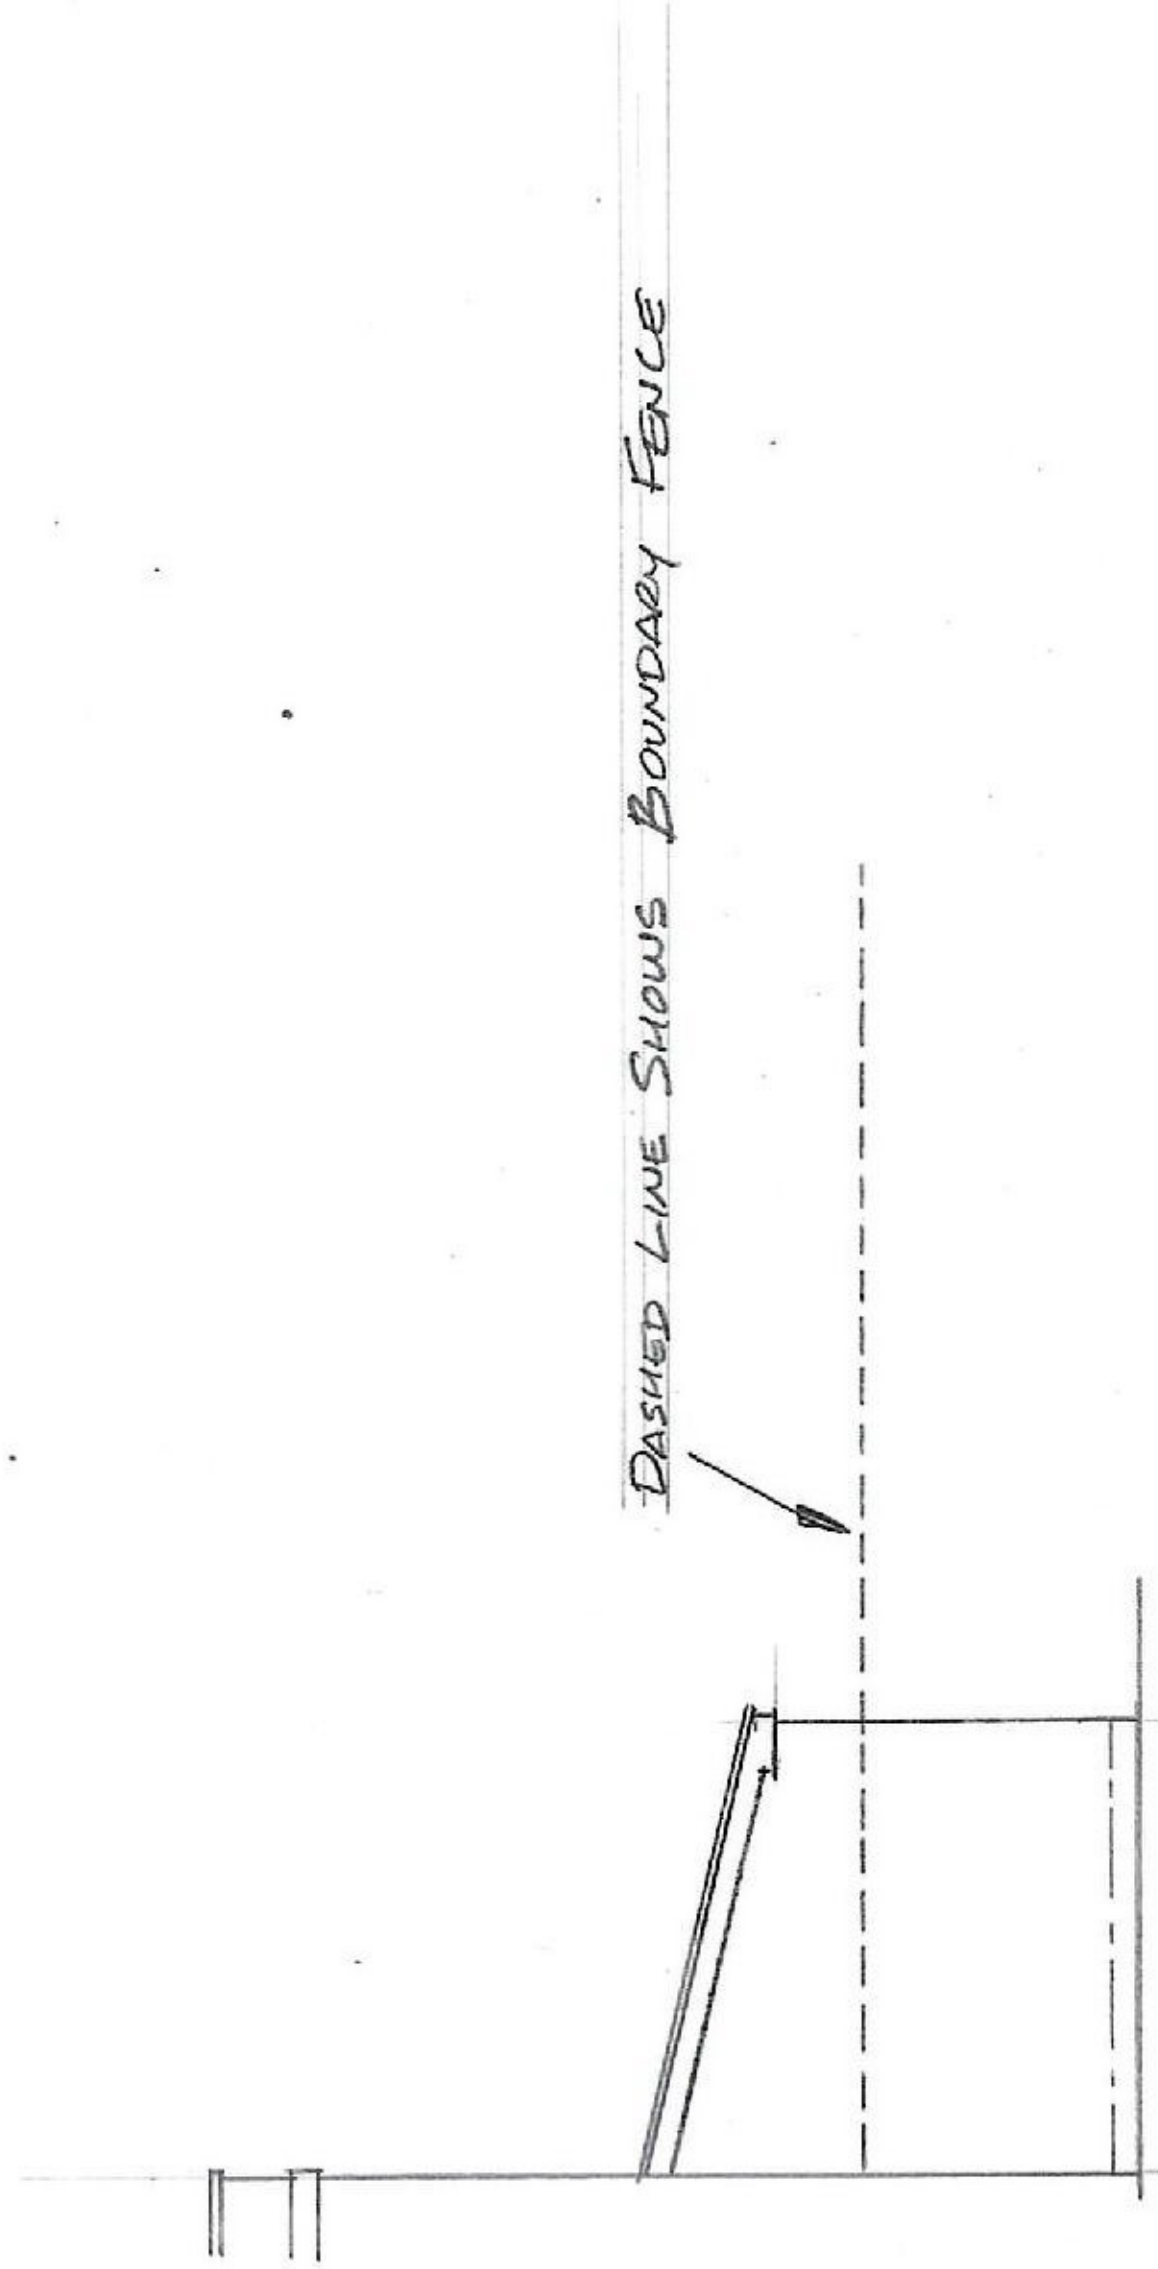

PROPOSED SE ELEVATION

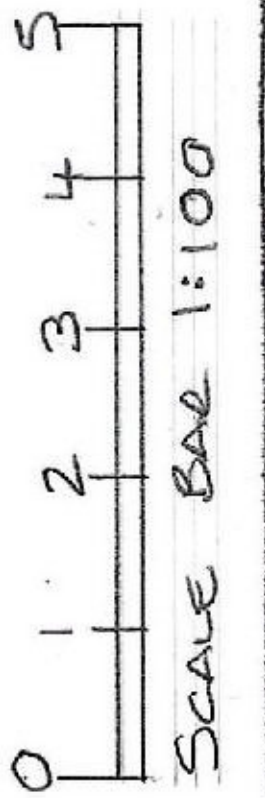

CLIENT	MR & MRS HAILEY 1 MERTON GROVE, RINGWOOD BH24 1BY		
TITLE	PROPOSED ELEVATIONS		
DATE	MARCH 2024	DWG NO.	004
SCALE	1:100 @ A3	DRAWN	[REDACTED]
Customer Signature		Date	