


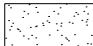








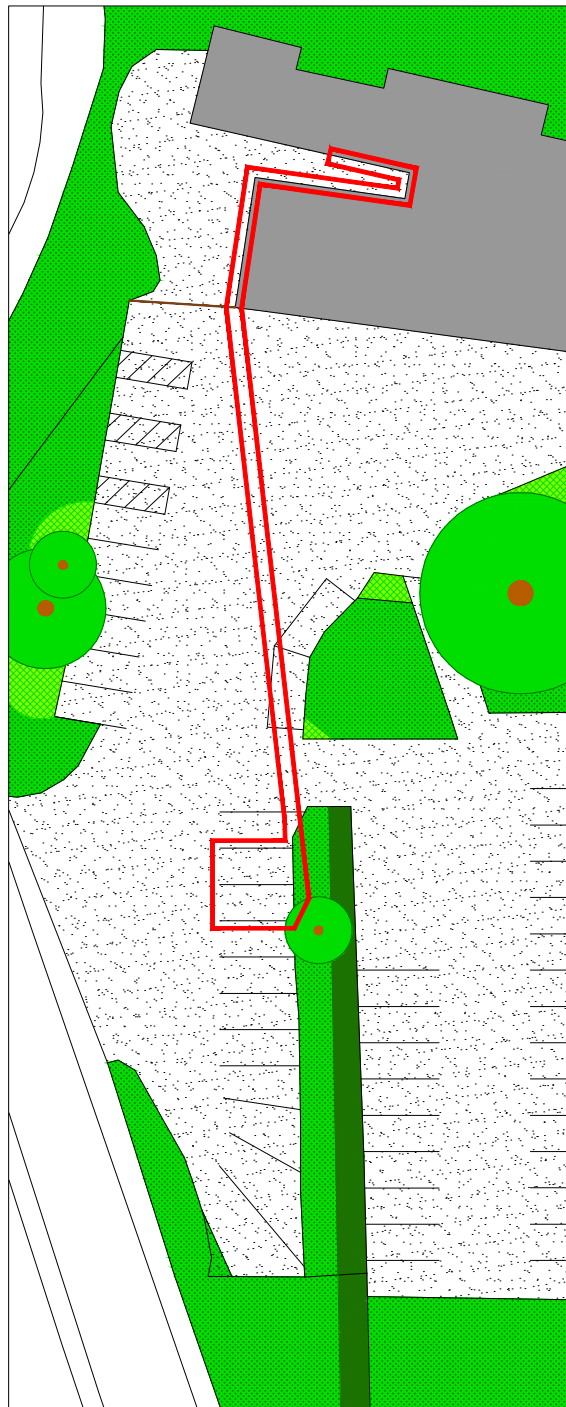
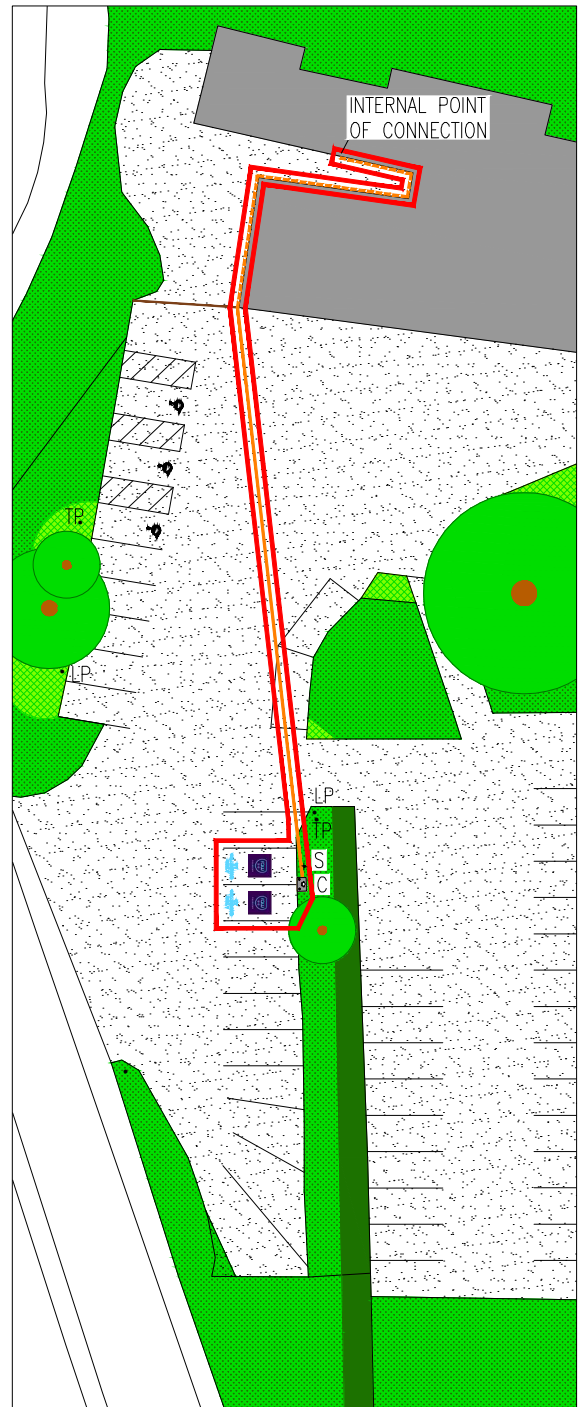


KEY

-  TARMACADAM
-  GRASS
-  ORNAMENTAL SHRUB PLANTING
-  HEDGE
-  TREE
-  TIMBER FENCE AND GATE
-  •LP LAMP POST
-  •TP TELEGRAPH POLE
-  S SIGNAGE
-  C CP6121 CHARGER AND 2NO BOLLARDS
-  CABLES AS PER M&E DRAWING:
— BELOW GROUND
-  - - - ABOVE GROUND




EXISTING



PROPOSED



1:500 SCALE BAR

REV	DESCRIPTION	REV BY	APP	DATE
-	-	-	-	-
ADDRESS RUSHBROOKE ARMS SICKESMERE BURY SAINT EDMUNDS IP30 0BU		PROJECT NAME A210323 RUSHBROOKE ARMS HOTEL		DRAWN BY KP
DRAWING TITLE EXISTING AND PROPOSED BLOCK PLANS		SCALE (@ A4) 1 TO 500		 RAW CHARGING NETWORK LTD BOWCLIFFE HALL BRAMHAM WETHERBY LS23 6LP
DRAWING NO 098 D 02		REV -		