


EXISTING

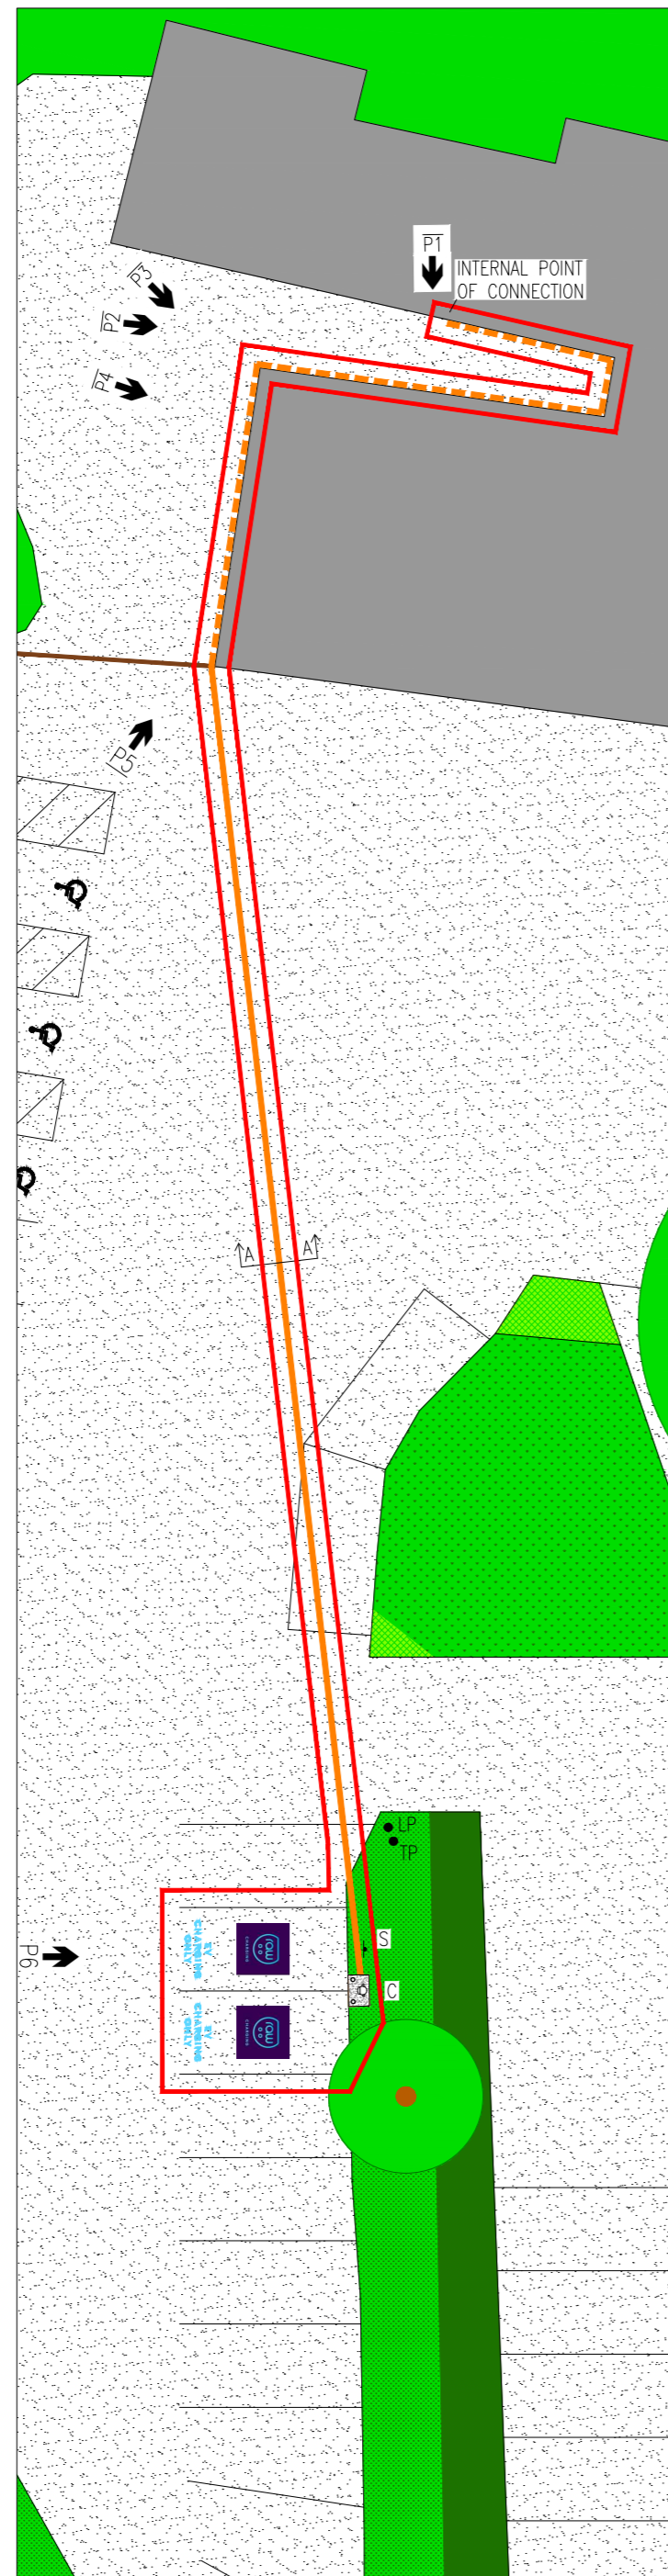

PROPOSED

PHOTO 1



PHOTO 2



PHOTO 3



PHOTO 4



PHOTO 5




PHOTO 6



IMAGES WITH A DASHED ORANGE LINE INDICATE LOCATION OF ABOVE GROUND CABLING (CABLING TO BE UNDERGROUND IN ALL OTHER PHOTO LOCATIONS)

KEY

- TARMACADAM
- GRASS
- ORNAMENTAL SHRUB PLANTING
- HEDGE
- TREE
- TIMBER FENCE AND GATE
- LP LAMP POST
- TP TELEGRAPH POLE
- S SIGNAGE
- CP6121 CHARGER AND 2NO BOLLARDS
- CABLES AS PER M&E DRAWING:
  - BELOW GROUND
  - ABOVE GROUND
- PHOTO LOCATION

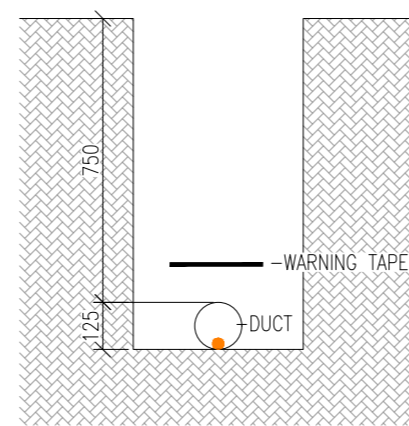

SECTION A-A  
THROUGH UNDERGROUND CABLE TRENCH  
(SCALE 1:10)



0m 8m 20m  
1:200 SCALE BAR

REV	DESCRIPTION	REV BY	APP	DATE
-	-	-	-	-
<b>ADDRESS</b> RUSHBROOKE ARMS SICKESMERE BURY SAINT EDMUNDS IP30 0BU		<b>PROJECT NAME</b> A210323 RUSHBROOKE ARMS HOTEL	<b>DRAWN BY</b> KP	 RAW CHARGING NETWORK LTD BOWCLIFFE HALL BRAMHAM WETHERBY LS23 6LP
		<b>DRAWING TITLE</b> EXISTING AND PROPOSED DETAIL PLANS	<b>SCALE (@ A4)</b> 1 TO 200	
		<b>DRAWING NO</b> 098 D 03	<b>REV</b> -	