



Existing Site Location Plan  
Scale 1:1250

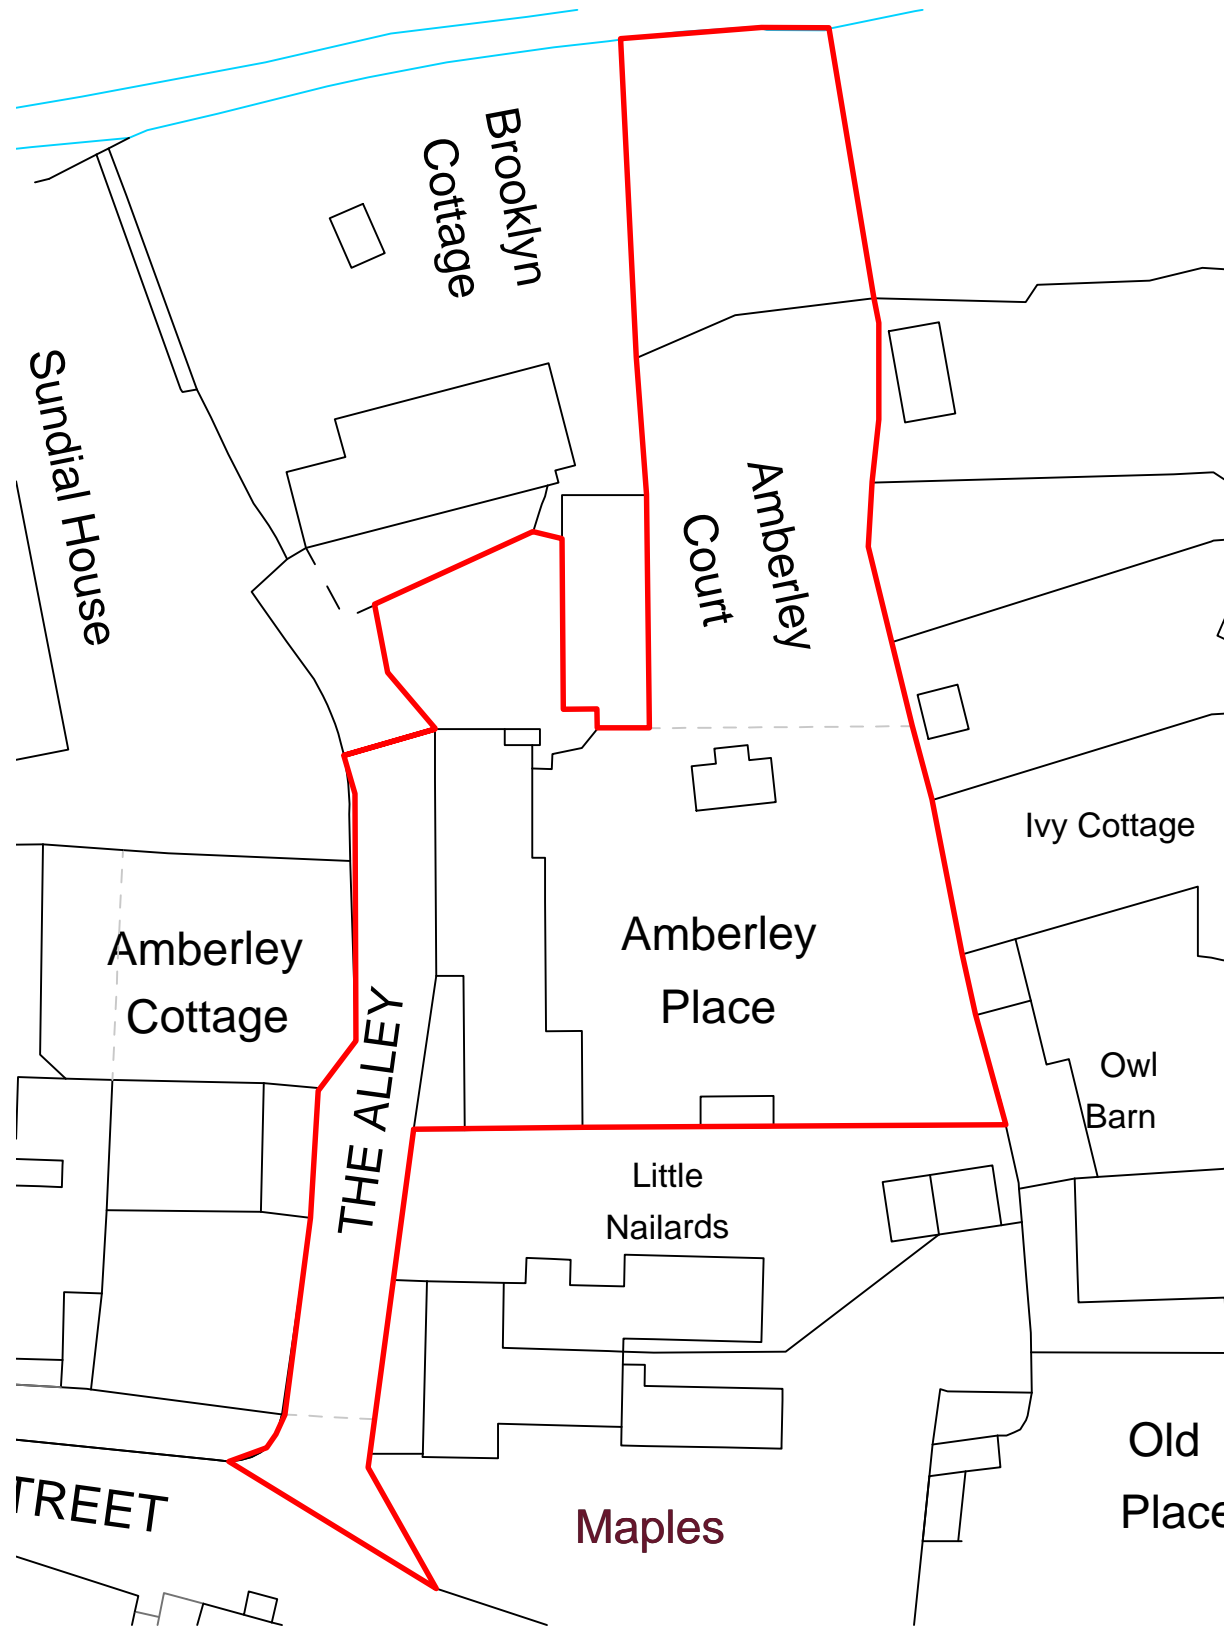

Existing Block Plan  
Scale 1:500

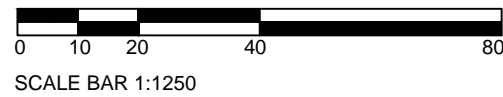

Do not scale from this drawing for Construction Purposes. Figured dimensions only to be taken. Check all dimensions prior to setting out. Report all discrepancies to the Architect.

**Revisions**  
A 05.02.23 Boundary line updated.

**Robin Nugent Architects**  
Chartered Architects ©  
Castle Barn Sedgwick Horsham  
West Sussex RH13 6QJ

T: 01403 734858 F: 01403 738368  
E: robin@robinnugentarchitects.co.uk  
W: www.robinnugentarchitects.co.uk

**Client:**  
Mr & Mrs P Cunningham

**Project:**  
Amberley Place, The Alley, Amberley,  
West Sussex

**Drawing Title:**  
Existing Site Location and Block Plan

**Scale:** 1:1250 & 1:500  
**Date:** Jan 24  
**Drawn by:** JKD @A3

**Drawing No:** 24864/100  
**Revision:** A

< Original size 60mm - A3 at full size >