

Rev.No	DATE	REV. NOTE
--------	------	-----------

CAD REF	
---------	--



NOTES:

THIS DRAWING IS INDICATIVE ONLY AND MUST NOT BE RELIED UPON FOR CONSTRUCTION UNLESS THE DRAWING IS NAMED AS 'CONSTRUCTION'.

ALL DIMENSIONS TO BE CHECKED AND VERIFIED, WITH ANY DISCREPANCIES REPORTED TO THE PLAN HUB.

THIS DRAWING REMAINS THE PROPERTY OF THE PLAN HUB AND MUST NOT BE COPIED OR REPRODUCED WITHOUT PRIOR WRITTEN PERMISSION.

Project Title

Stables, Washroom & Tackroom

Drawing title

Location Plan

Client	GREG PAYNE
--------	------------

Client address	KINGS LANE FIELD, PULBOROUGH, RH20 1LE
----------------	--

Drawn By	Designed By
----------	-------------

LT	NB
----	----

Checked By	Approved By
------------	-------------

Drawing No	Revision No
------------	-------------

013	00
-----	----

Compass	Date	Scale
---------	------	-------

	24-01-24	1:2500
--	----------	--------


Status:	Sheet size:
---------	-------------

Planning	A3
----------	----

HEAD OFFICE :
 THE PLAN HUB
 Suite 6, 272 London Road,
 Wallington, Surrey, SM6 7DJ

Phone : 0203 603 1599 E-mail : info@theplanhub.co.uk

THIS DRAWING IS A COPYRIGHT OF THE PLAN HUB AND MUST NOT BE DUPLICATED OR REPRODUCED WITHOUT PERMISSION FROM THE COMPANY.

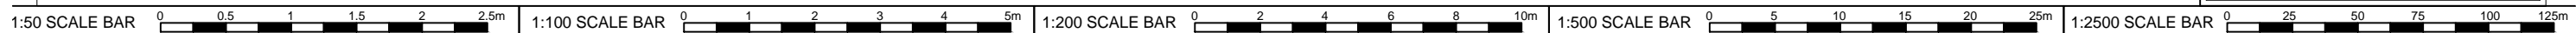

1/24/2024