


SITE LOCATION PLAN  
SCALE 1:2000  
OS 100047474

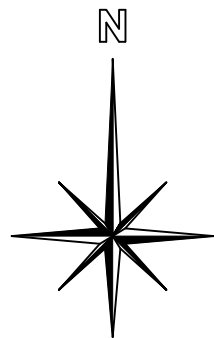

PADDOCK TO REMAIN




EXISTING HEDGE / DITCH

PADDOCK TO REMAIN

SAND SCHOOL

STABLES

EXISTING DITCH

-  STOCK FENCING
-  POST+RAIL
-  DRIVEWAY + PARKING AREA

Rev.No	DATE	REV. NOTE
02	08/06/23	post pre-app revs
03	10/06/23	client's revisions
04	19/06/23	client's revisions
05	19/06/23	barn omitted

CAD REF



**NOTES:**

THIS DRAWING IS INDICATIVE ONLY AND MUST NOT BE RELIED UPON FOR CONSTRUCTION UNLESS THE DRAWING IS NAMED AS 'CONSTRUCTION'.

ALL DIMENSIONS TO BE CHECKED AND VERIFIED, WITH ANY DISCREPANCIES REPORTED TO THE PLAN HUB.

THIS DRAWING REMAINS THE PROPERTY OF THE PLAN HUB AND MUST NOT BE COPIED OR REPRODUCED WITHOUT PRIOR WRITTEN PERMISSION.

Project Title

Stables, Washroom & Tackroom

Drawing title

Block Plan

Client GREG PAYNE

Client address KINGS LANE FIELD, PULBOROUGH, RH20 1LE


Drawn By	Designed By
LT	NB
Checked By	Approved By

Drawing No	Revision No
011	05

Compass	Date	Scale
	14-11-23	1:1250
	Status:	Sheet size:
	Consultation	A3

HEAD OFFICE :  
THE PLAN HUB  
Suite 6, 272 London Road,  
Wallington, Surrey, SM6 7DJ  
Phone : 0203 603 1599 E-mail : info@theplanhub.co.uk

THIS DRAWING IS A COPYRIGHT OF THE PLAN HUB AND MUST NOT BE DUPLICATED OR REPRODUCED WITHOUT PERMISSION FROM THE COMPANY.

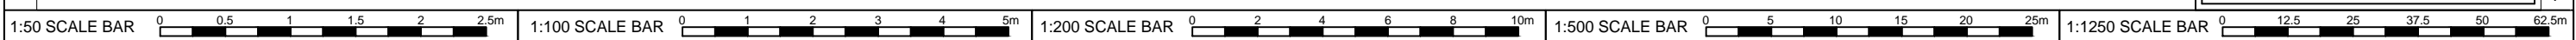

11/14/2023