
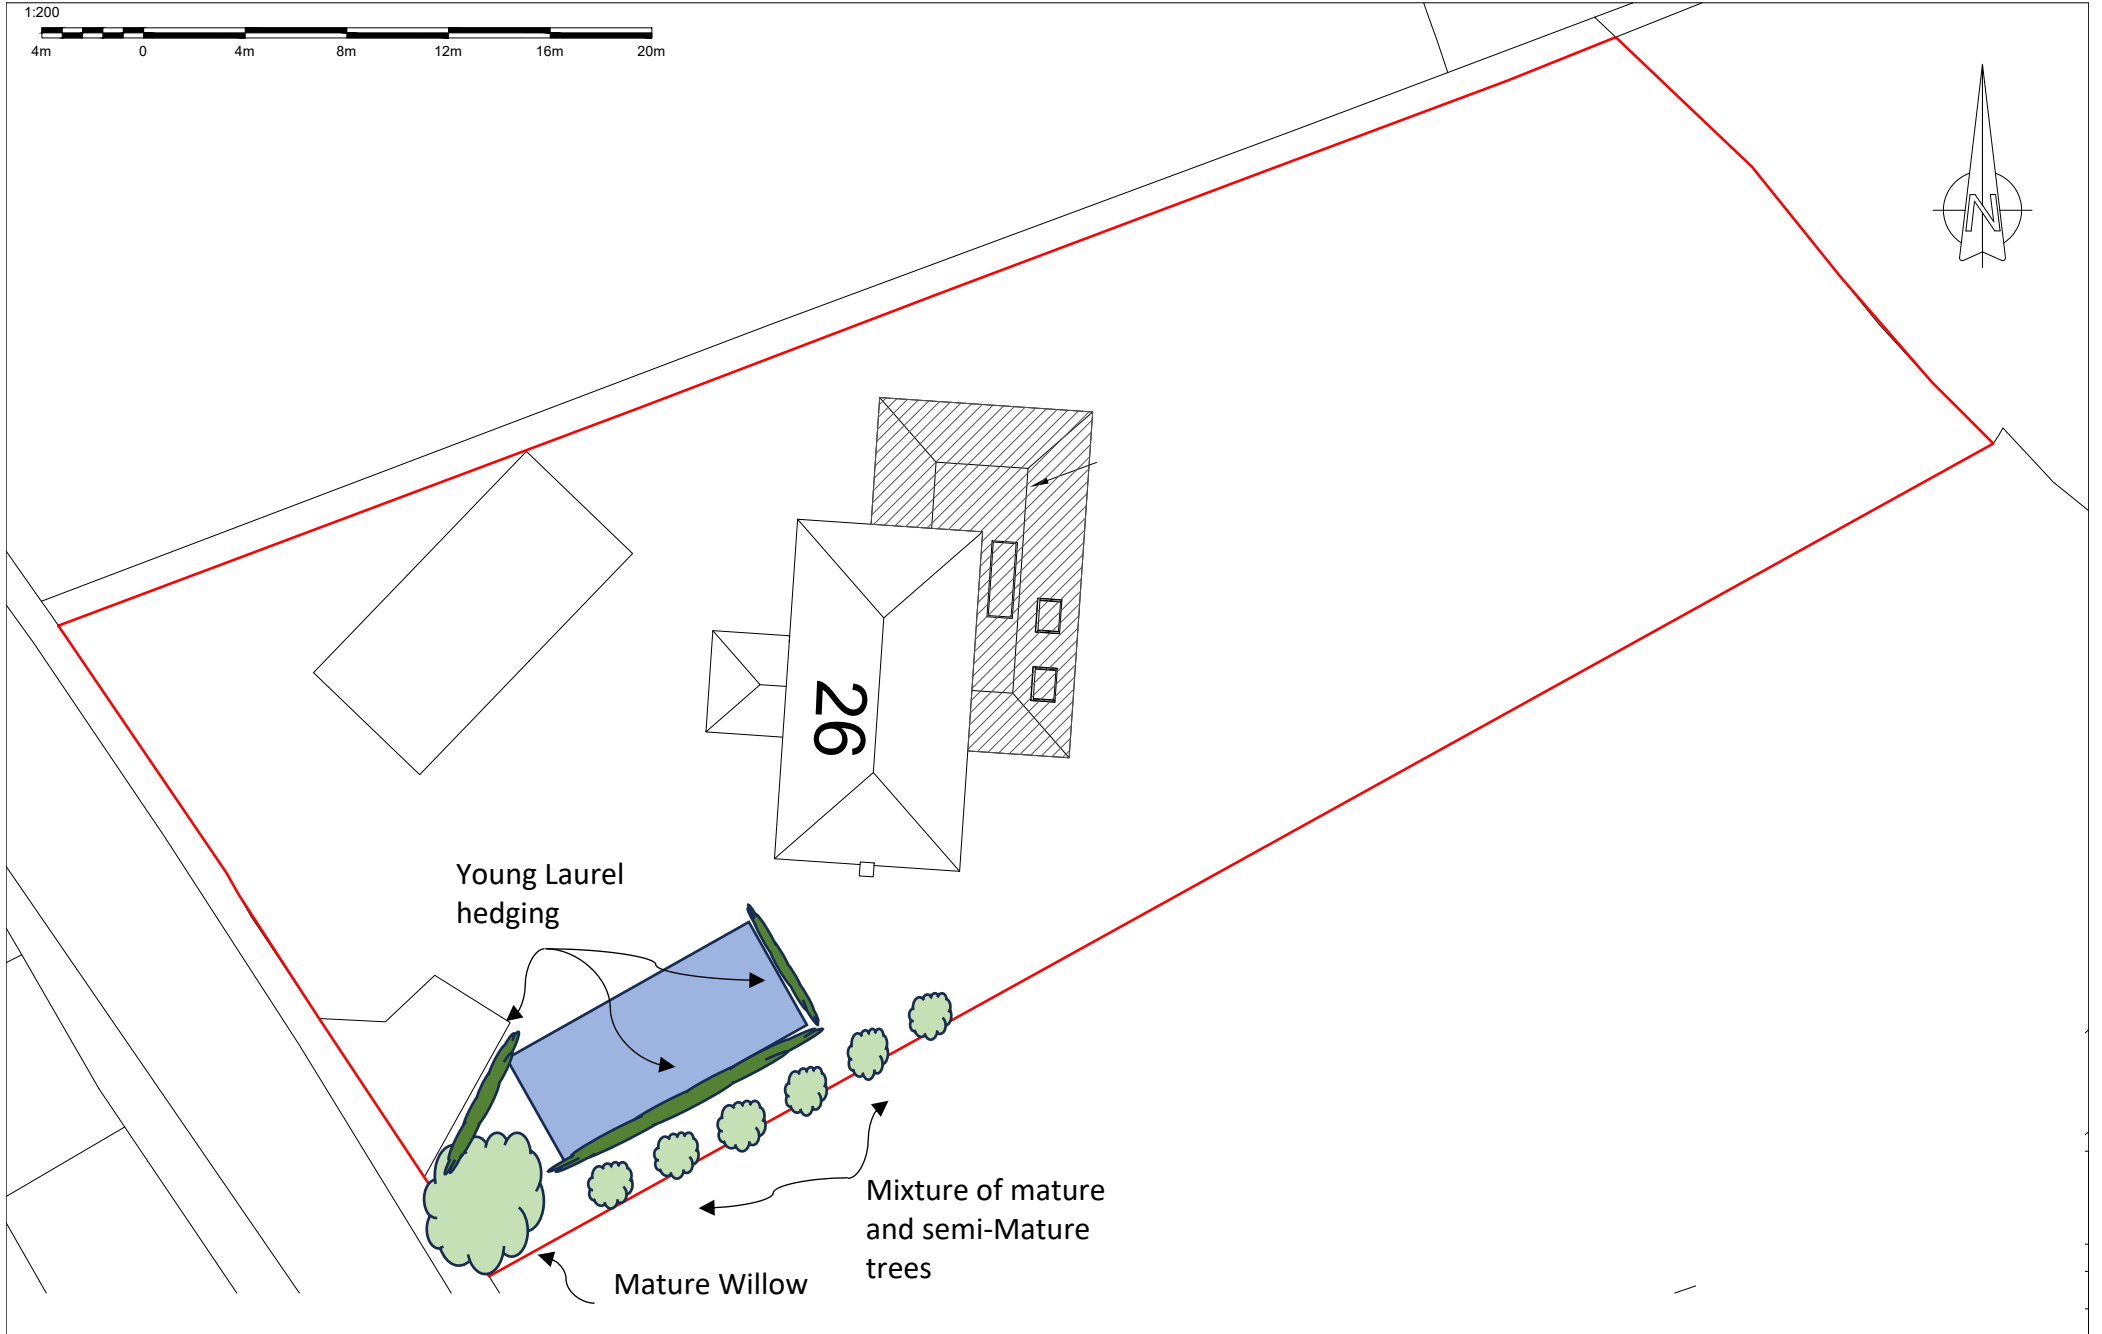
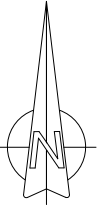


1:200

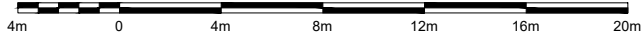

Young Laurel
hedging

26

Mixture of mature
and semi-Mature
trees

Mature Willow