


PROPOSED ELEVATIONS 1:100

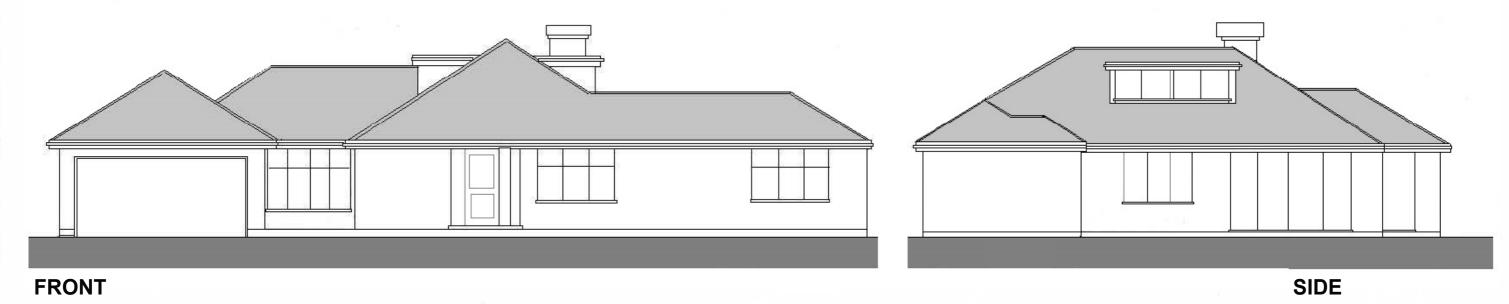

ELEVATIONS OF EXISTING & PROPOSED ARE IDENTICAL AND UNCHANGED BY PROPOSLS AS THE PROPOSED EXTENSION IS TO THE REAR

