
## PROPOSED TRACTOR SHED

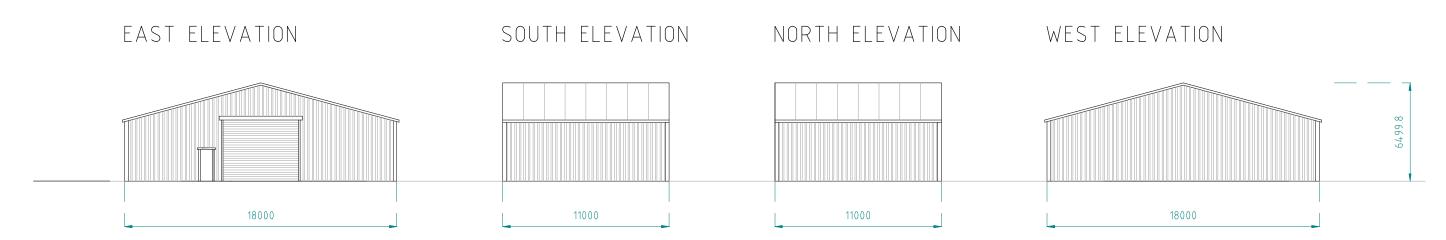

## PROPOSED EXTENSION TO STORAGE BUILDING

