



PROPOSED EXTENSION TO STORAGE BUILDING

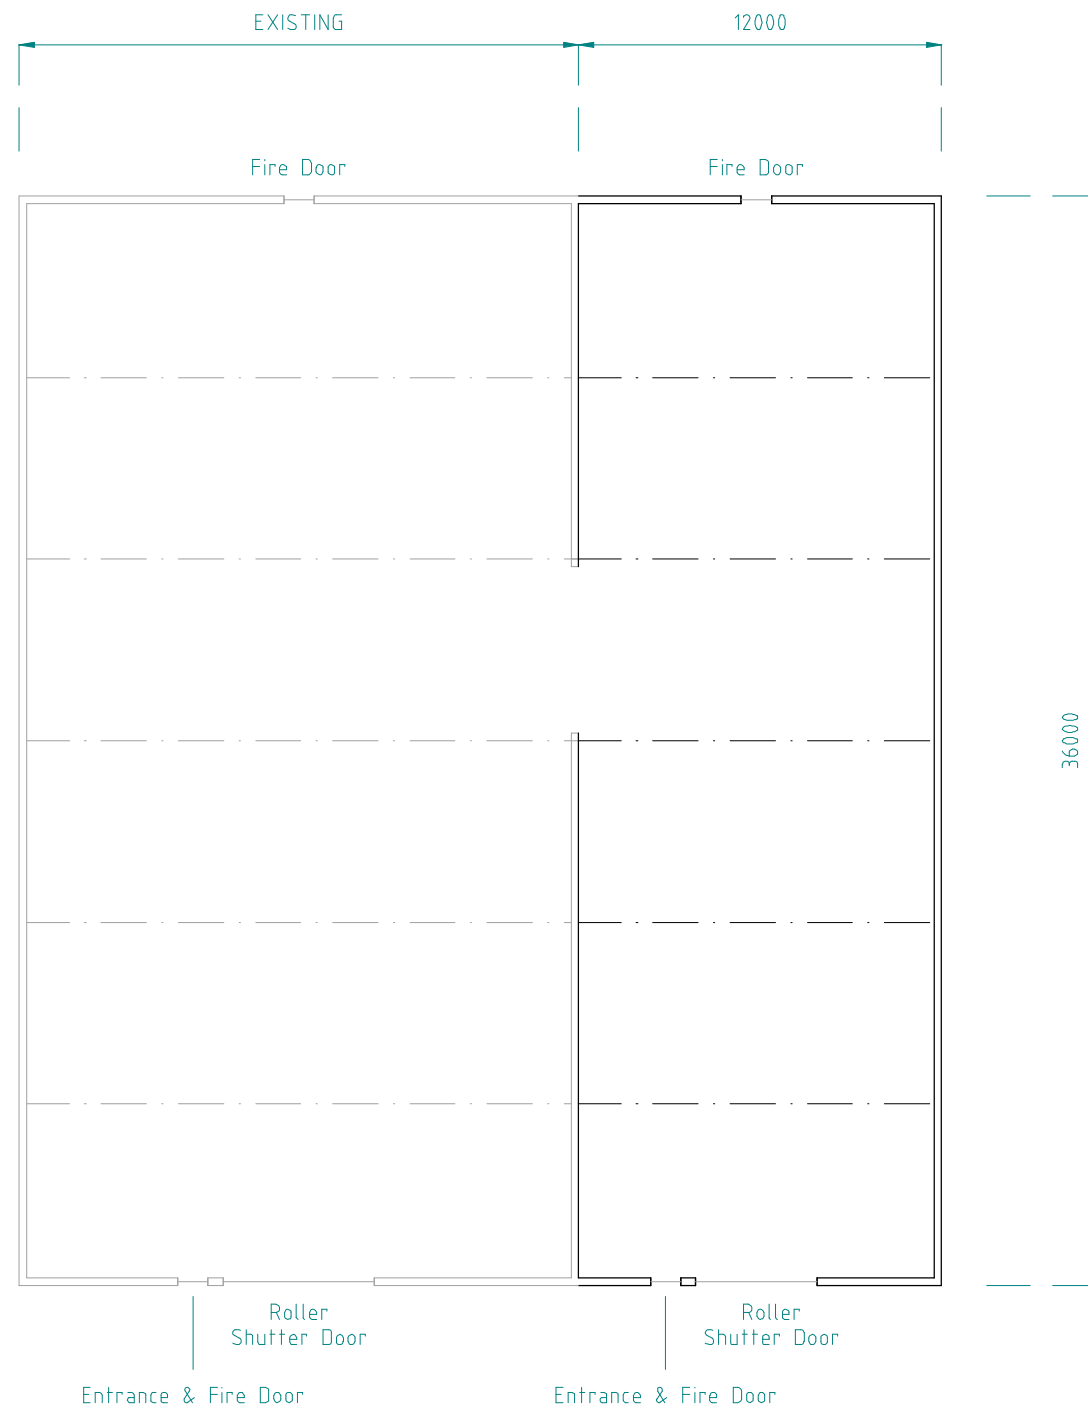

PROPOSED TRACTOR SHED

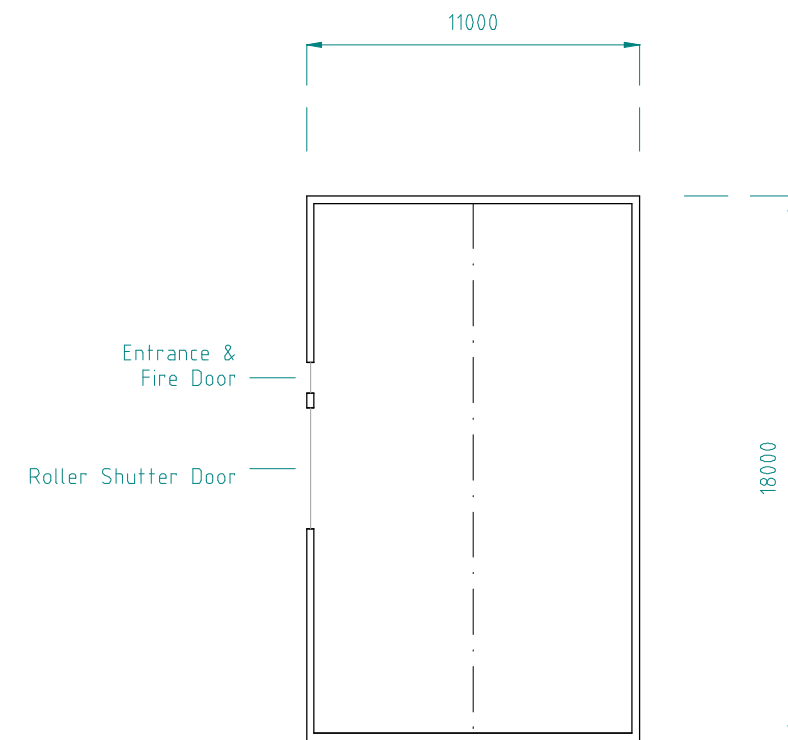

ARTELIUM WINE ESTATE - MADEHURST, BN18 0NJ

PROJECT: ARTELIUM WINERY
STORE EXPANSION & TRACTOR SHED
(FEBRUARY 2024)

PROPOSED FLOORPLAN - SCALE 1:250