




A PATH - BARK/WOOD CHIPPING - 1:20 @ A3

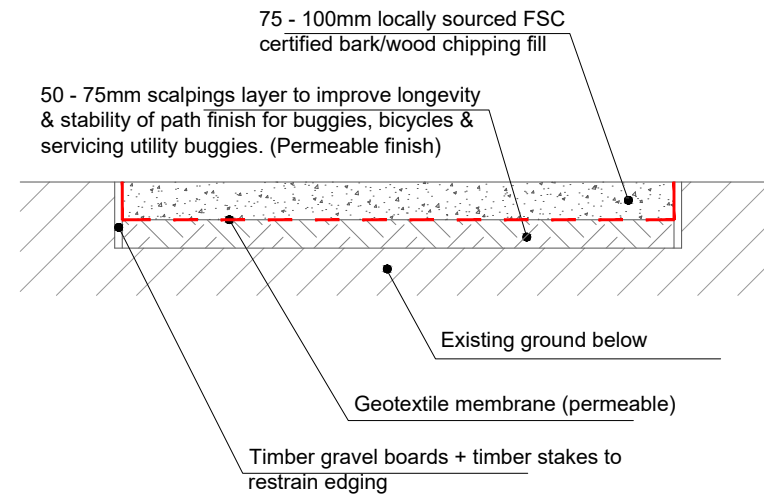

B PATH - SELF-BINDING FINISH - MAIN PATHS - 1:20 @ A3

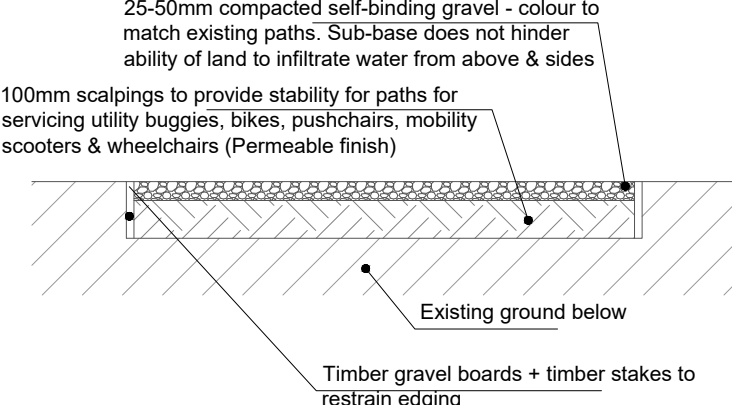


C PATH - SELF-BINDING FINISH - Geocellular confinement system - 1:20 @ A3

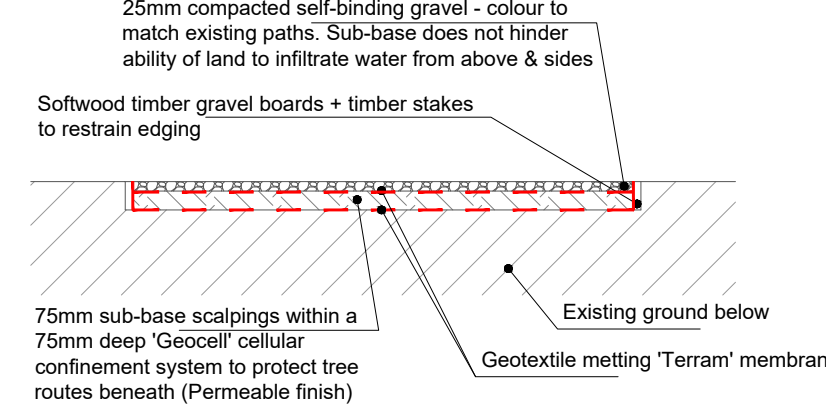



CABIN BASE DIAGRAM SHOWS WORST CASE SCENARIO OF A CABIN LOWERED - NOT APPLICABLE TO THOSE LOCATED IN EXISTING TREE COPSE SUBJECT TO SCOPE OF LAND & POSITION OF EACH POD

FOR SOME CABINS, SOIL IS TO BE BUILT UP TO FRONT OF CABIN TO ALLOW FOR A LEVEL ACCESS

D CABIN WHEEL SUPPORT - 1:20 @ A3

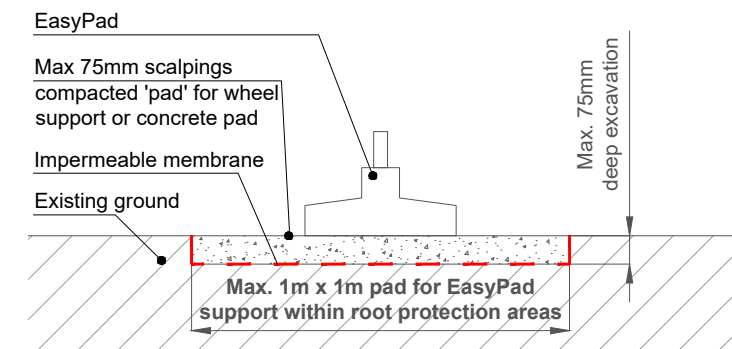

E BASE UNDER CABINS - 1:20 @ A3

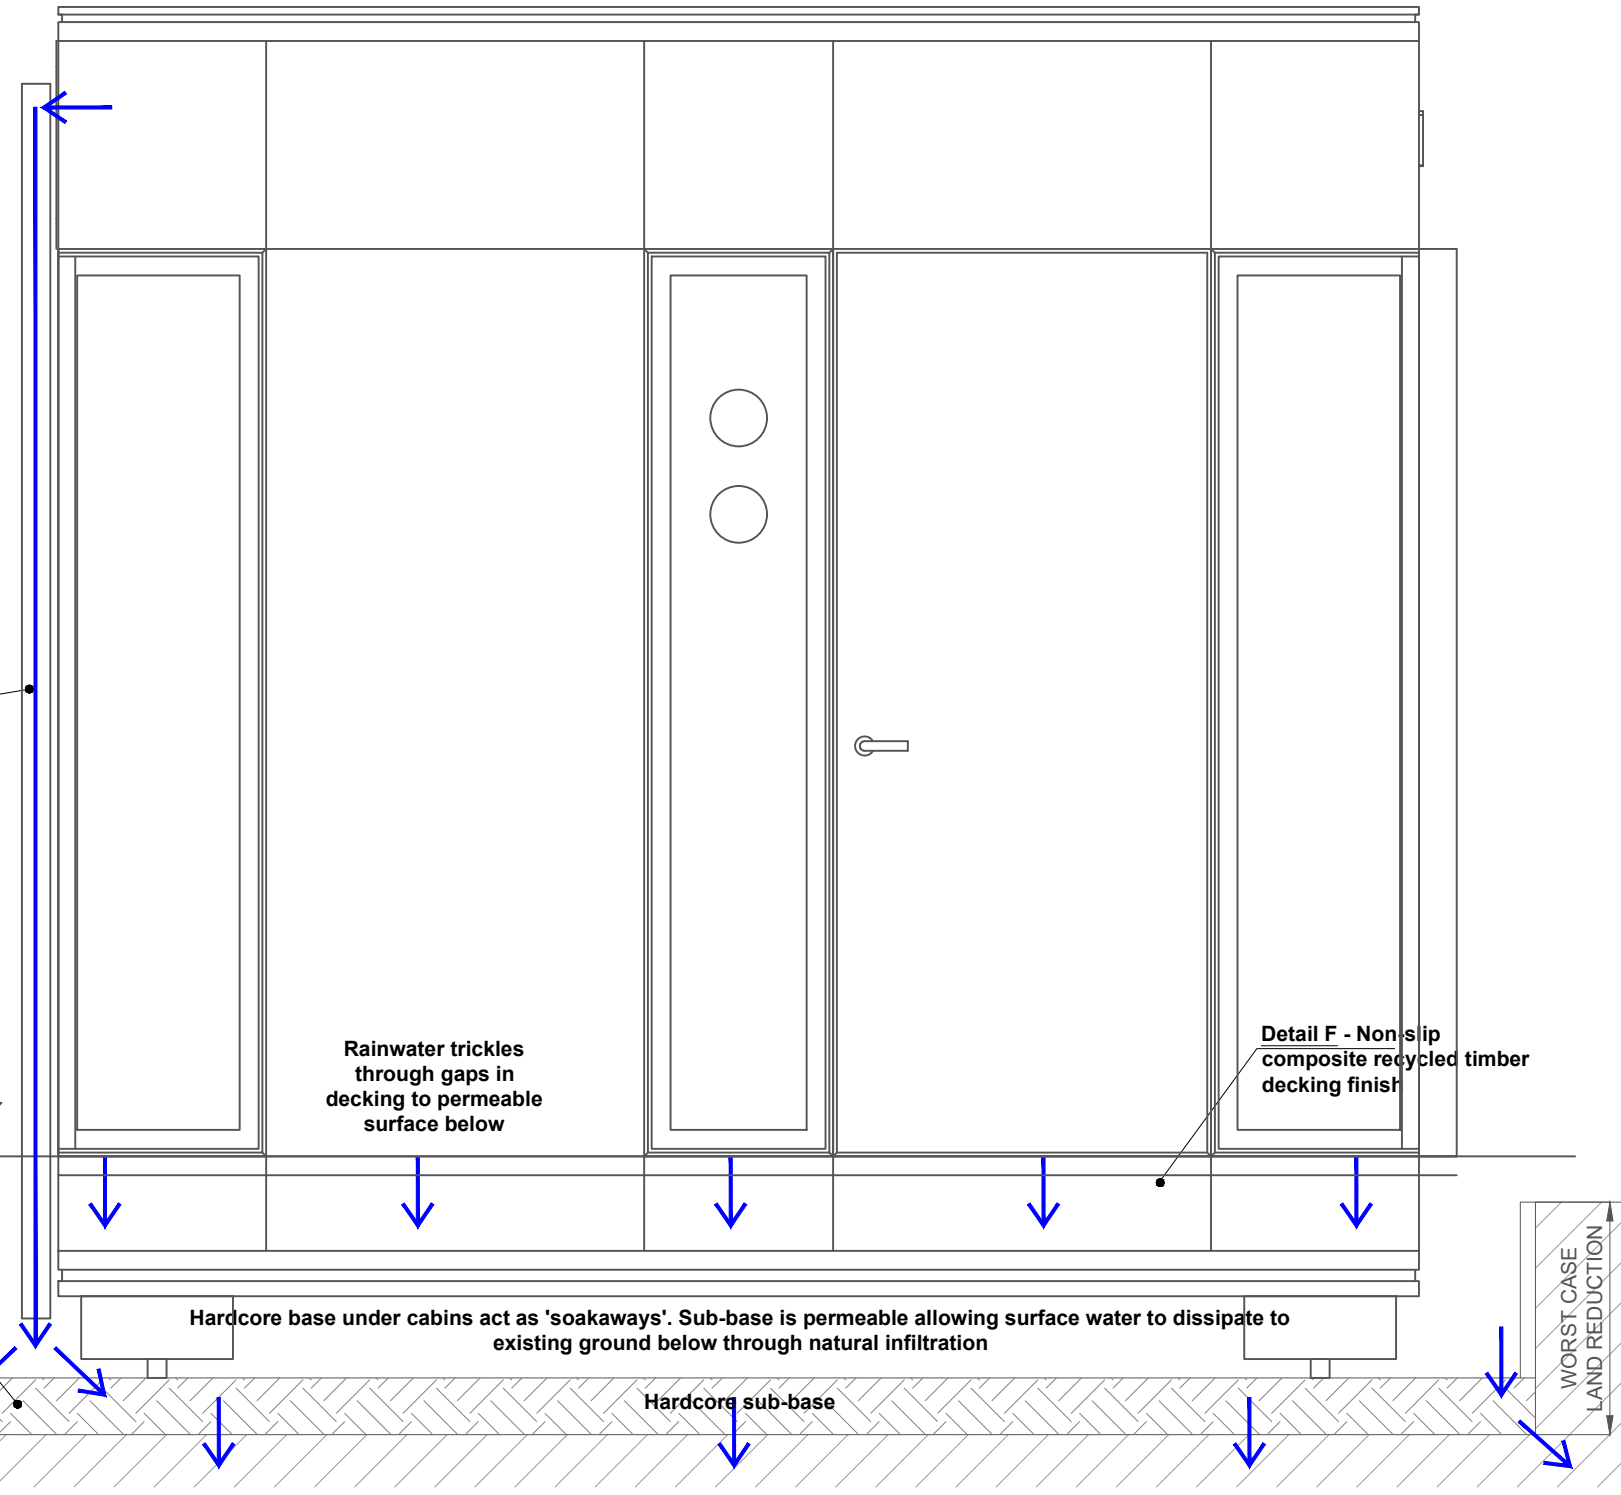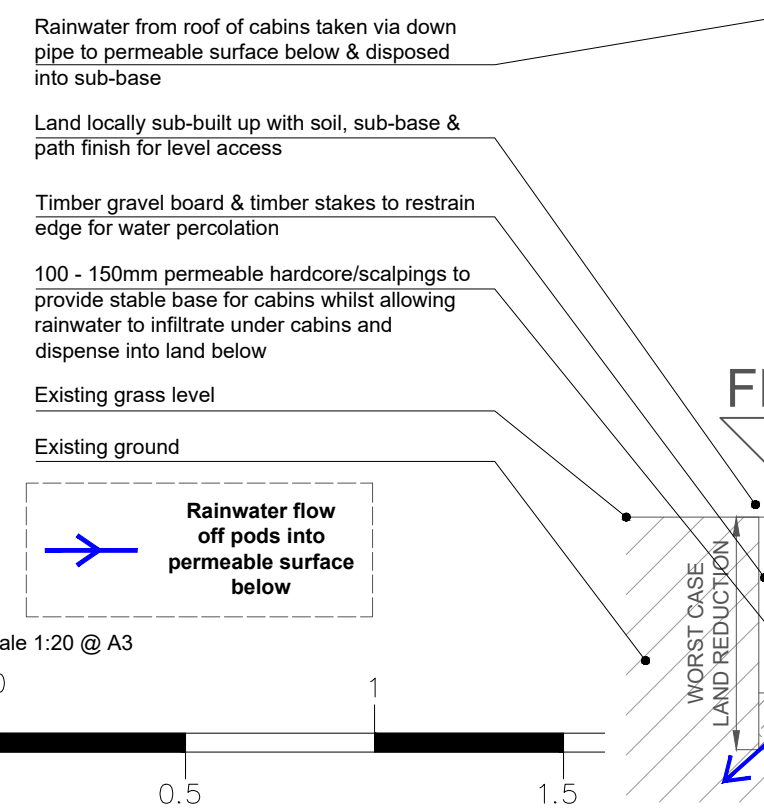

LAWSON ARCHITECTURE

LAWSON ARCHITECTURE COMMERCIAL LIMITED
 4 London Road, Liphook, Hampshire, GU30 7AN
 E: info@lawsonarchitecture.design
 T: 01428 289500 | www.lawsonarchitecture.design
 Director: Chantal W Foo | Company No. 9029545

PROJECT: Proposed glamping pods, raised timber decking and pergolas for driving range & external alterations at: Blacknest Golf & Country Club, Alton, GU34 4QL

CLIENT: 360 Beech Limited

JOB NUMBER: 20-2487

SCALE: 1:20 @ A3

DATE: 22/11/2022

DRAWING NUMBER: 20-2487-PP-DET

REF:	REVISION:	DATE:	BY:
A	Alterations to pod types	15/02/24	JB

ALL DIMENSIONS TO BE CHECKED ON SITE PRIOR TO COMMENCEMENT OF CONSTRUCTION AND ANY DISCREPANCIES SHOULD BE REPORTED TO THE ARCHITECT AND/OR ENGINEER AND CONSTRUCTION MANAGER IMMEDIATELY TO BE SCALED FOR PLANNING AND BUILDING REGULATIONS. ALL DIMENSIONS ARE IN METERS UNLESS OTHERWISE STATED. ALL IMPERIAL DIMENSIONS ARE APPROXIMATE. SUBJECT TO APPROVAL FROM BUILDING CONTROL.

THIS DRAWING MAY NOT BE REPRODUCED IN ANY PART OR FORM WITHOUT WRITTEN CONSENT. ALL COPYRIGHT RESERVED. ALL CONTRACTORS MUST ENSURE THEY HAVE THE LATEST DRAWING ISSUE BEFORE THEY COMMENCE WORKS ON SITE. THIS DRAWING IS TO BE READ IN CONJUNCTION WITH ALL OTHER RELEVANT WORKING DRAWINGS, ENGINEERS DETAILS, SPECIALIST SUBCONTRACTORS DRAWINGS AND THE SPECIFICATIONS.