

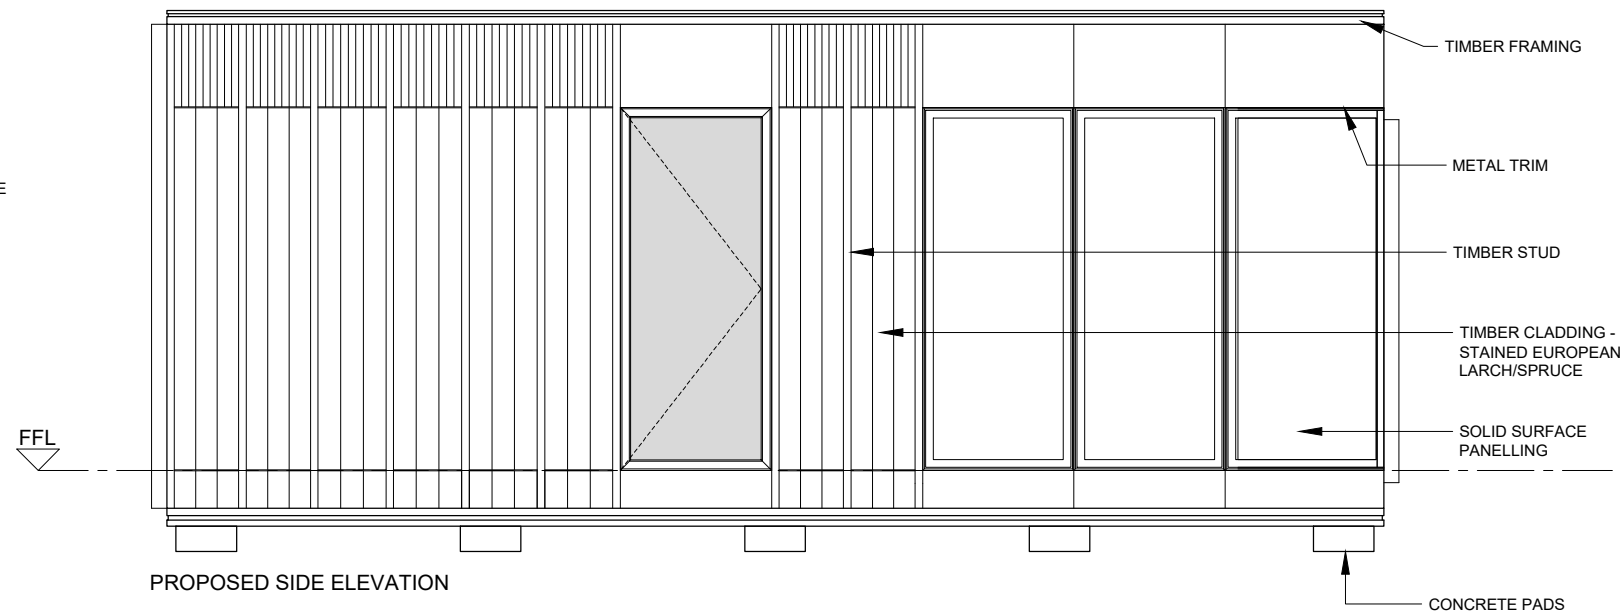
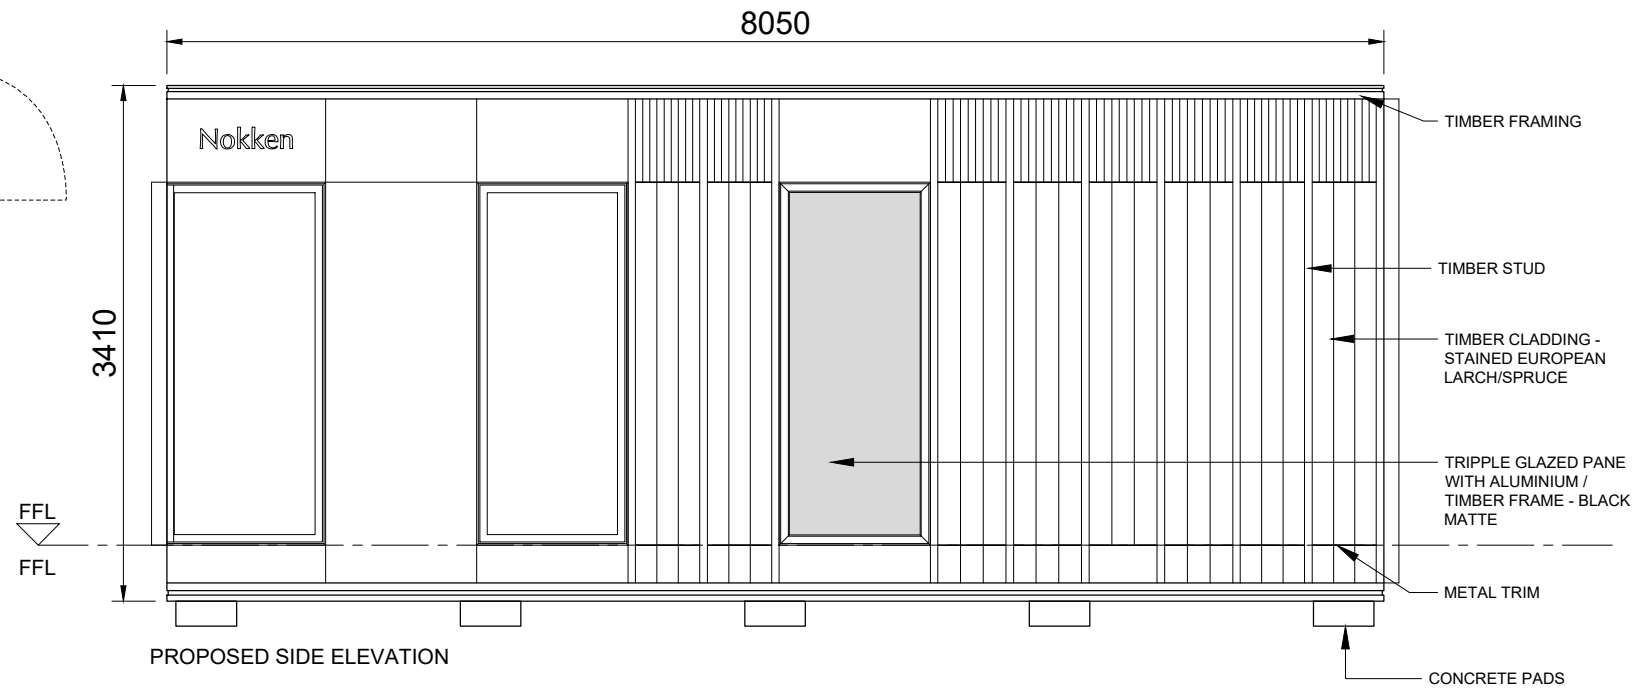
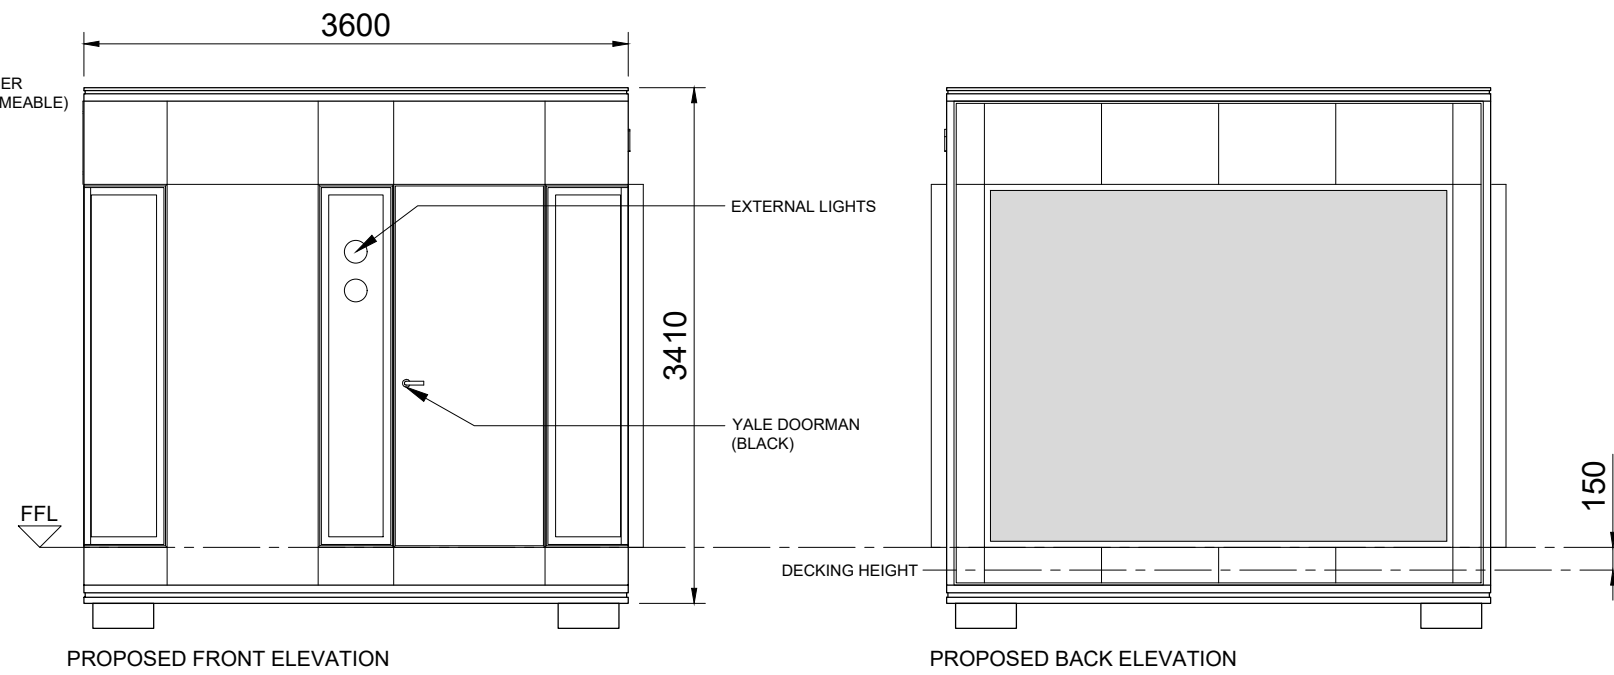
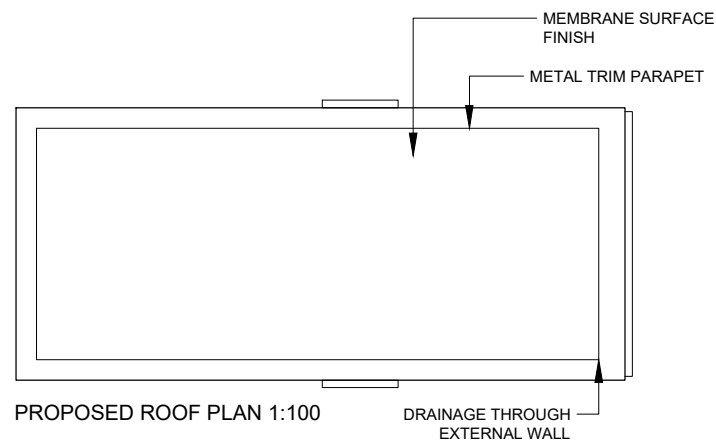


# Nokken

- NKN-2MS-29-A - STUDIO SUITE
- SLEEPS 2
  - DOUBLE BED
  - BATHROOM
  - KITCHENETTE

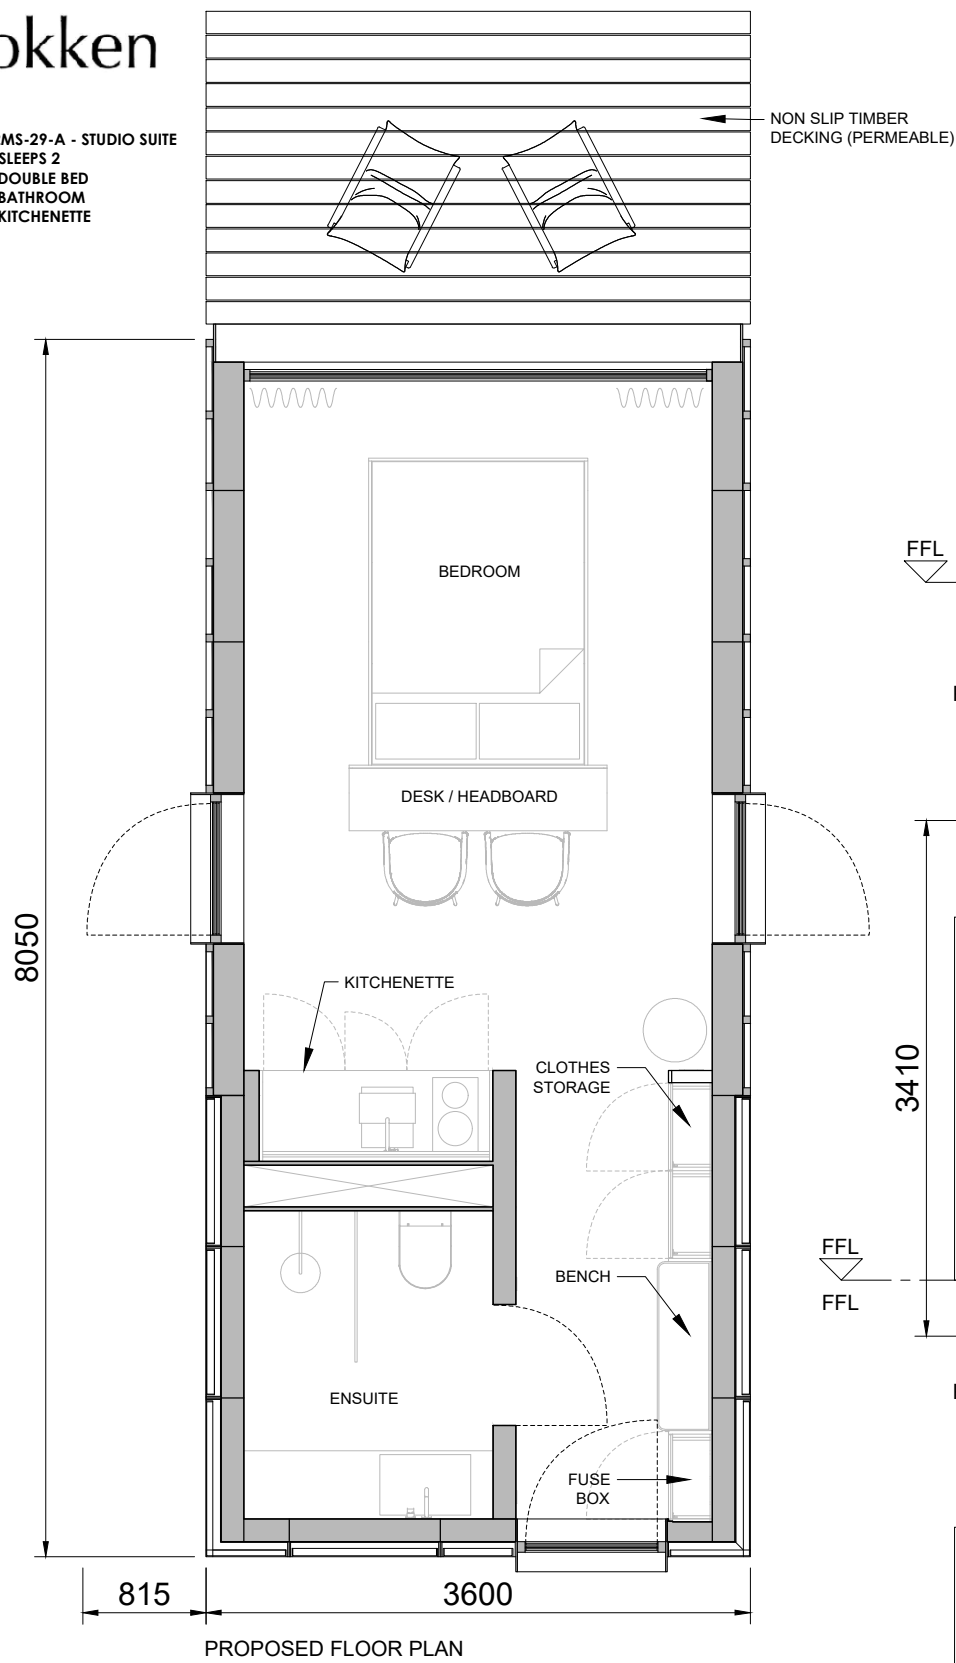

NOTES

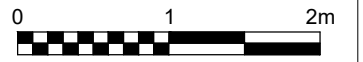

00 FEBRUARY 2024 FOR PLANNING JW

REV	DATE	DESCRIPTION	DRAWN
-----	------	-------------	-------

CLIENT  
360 BEECH

PROJECT  
BLACKNEST GOLF CLUB  
FRITH END ROAD, BLACKNEST

DRAWING TITLE  
PROPOSED NOKKEN POD - 03

STATUS  
SKETCH

PROJECT No	DWG TYPE	DWG No	REV
2639	SK	601	00

SCALE	DATE	DRAWN	CHECKED
1:200@A3	JAN 24	JW	DL

CONTRACTOR TO CHECK SITE DIMENSIONS AND REPORT ANY VARIATIONS OR OMISSIONS TO LEWANDOWSKI ARCHITECTS. THIS DRAWING IS COPYRIGHT OF LEWANDOWSKI ARCHITECTS AND MUST NOT BE REPRODUCED OR USED WITHOUT PERMISSION. DO NOT SCALE FROM THE DRAWING.