

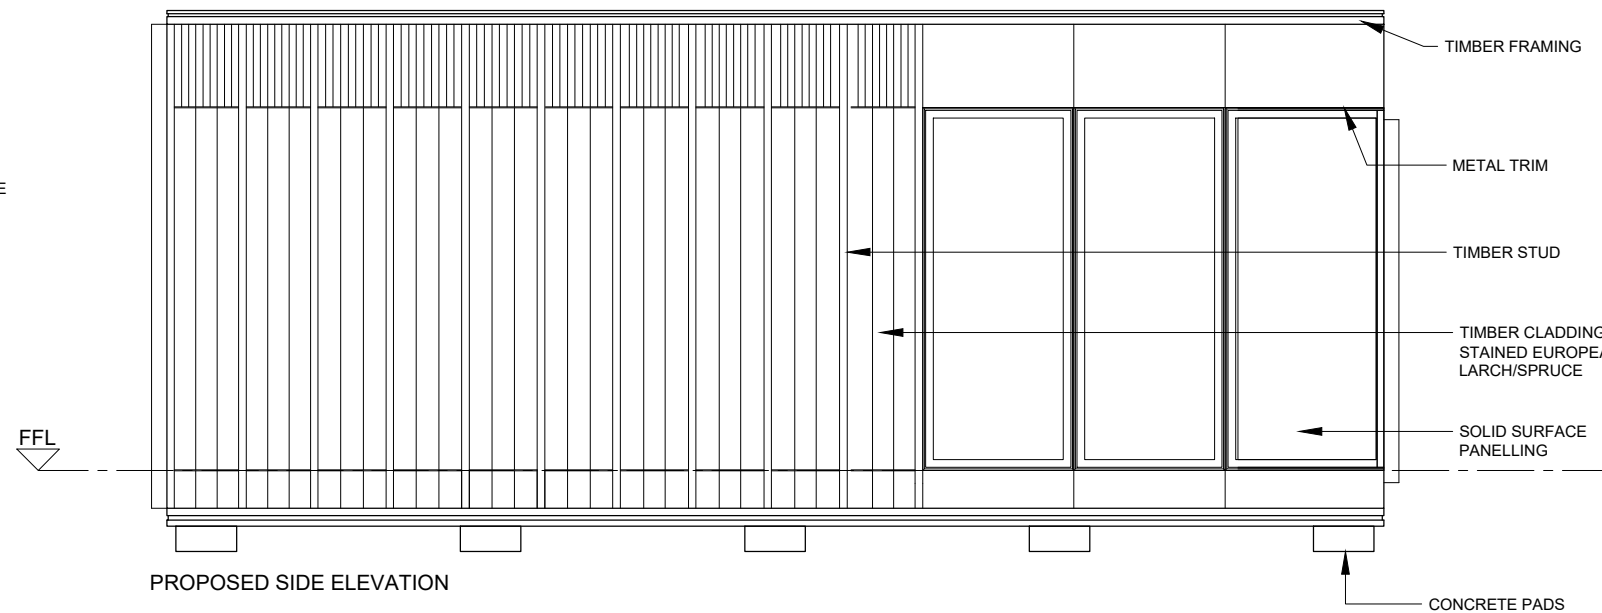
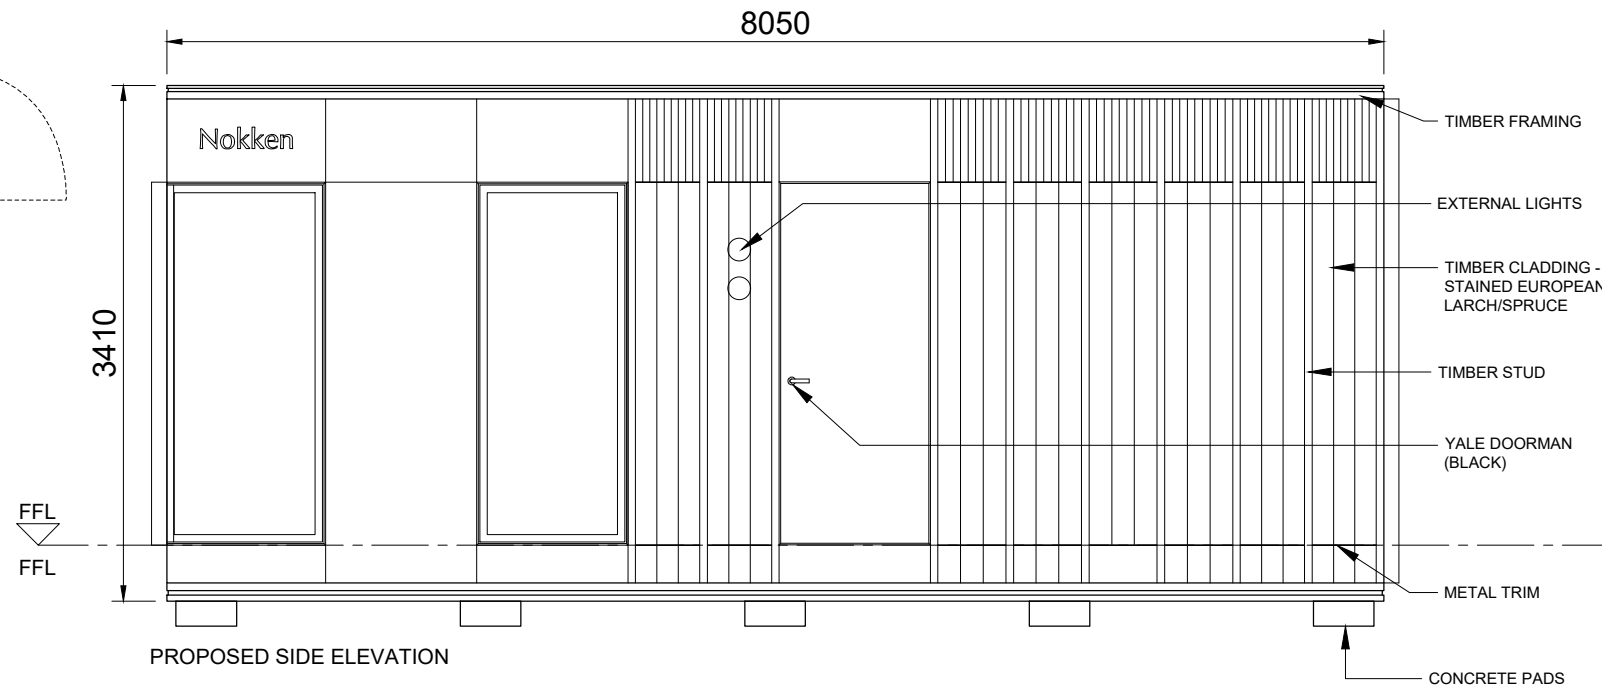
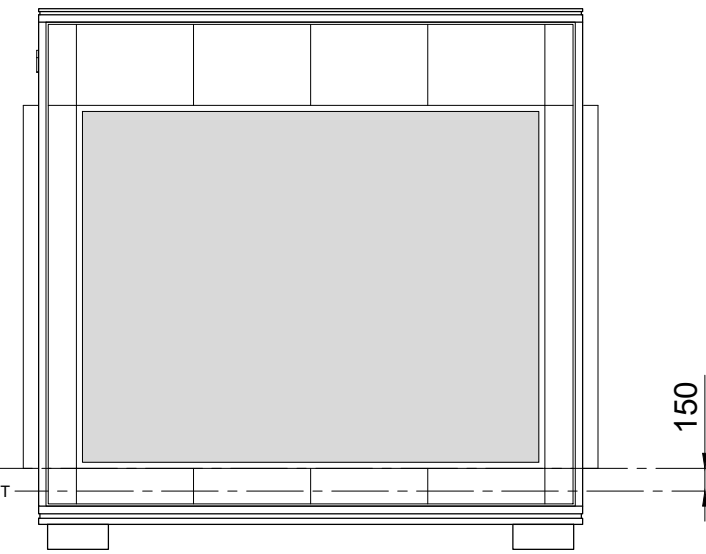
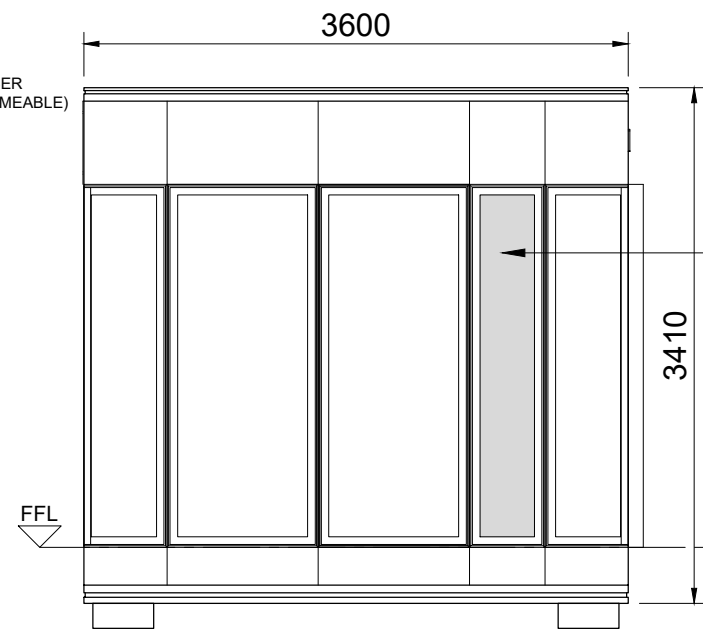


- NKN-2MS-29-A - STUDIO SUITE**
 DDA COMPLIANT
 - WHEELCHAIR ACCESSIBLE
 - SLEEPS 2
 - DOUBLE BED
 - DOC M BATHROOM
 - KITCHENETTE

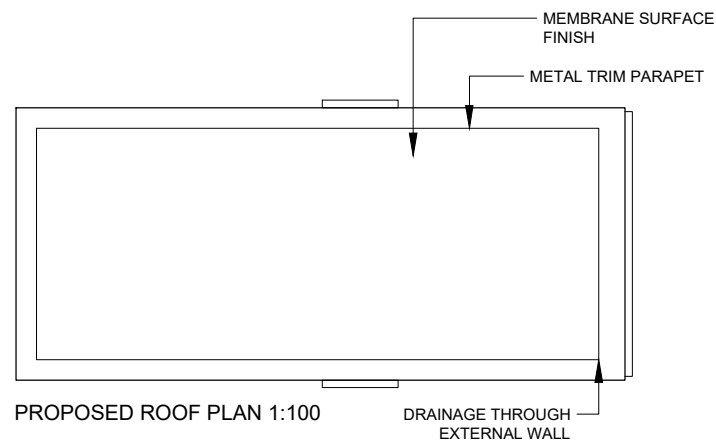

NOTES

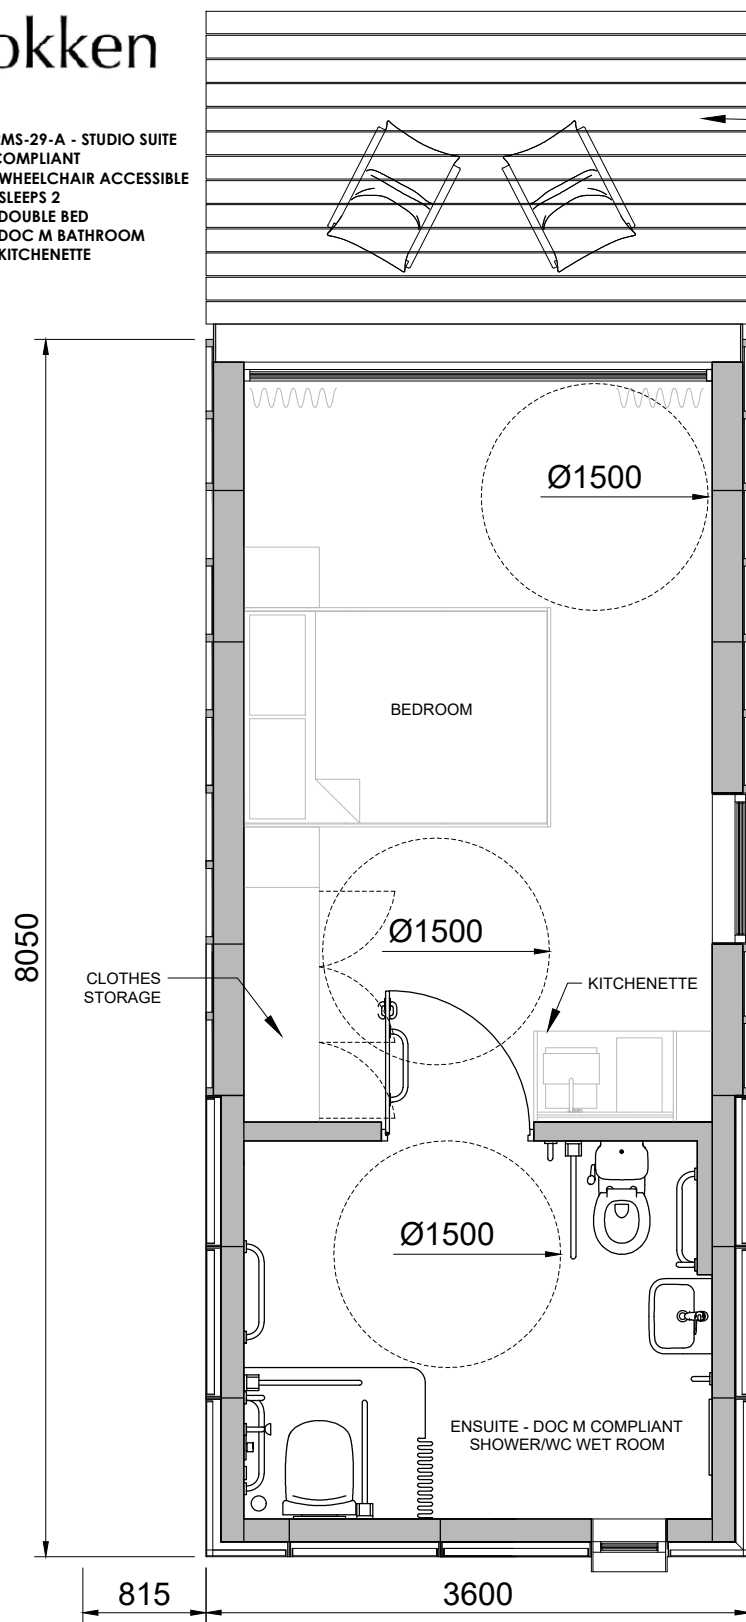

00 FEBRUARY 2024 FOR PLANNING JW

REV	DATE	DESCRIPTION	DRAWN
-----	------	-------------	-------

CLIENT
 360 BEECH
 PROJECT
 BLACKNEST GOLF CLUB
 FRITH END ROAD, BLACKNEST
 DRAWING TITLE
 PROPOSED NOKKEN POD - 04

STATUS
 SKETCH
 PROJECT No 2639 DWG TYPE SK DWG No 602 REV 00

SCALE	DATE	DRAWN	CHECKED
1:200@A3	JAN 24	JW	DL

CONTRACTOR TO CHECK SITE DIMENSIONS AND REPORT ANY VARIATIONS OR OMISSIONS TO LEWANDOWSKI ARCHITECTS. THIS DRAWING IS COPYRIGHT OF LEWANDOWSKI ARCHITECTS AND MUST NOT BE REPRODUCED OR USED WITHOUT PERMISSION. DO NOT SCALE FROM THE DRAWING.
 1st FLOOR, RAFTS COURT, BROCAS ST. ETON, SL4 6RF.
 T. 01753 620700 F. 01753 620621
 www.lewandowskiarchitects.com