
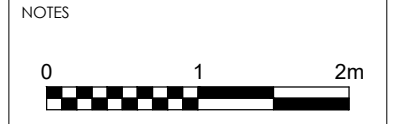
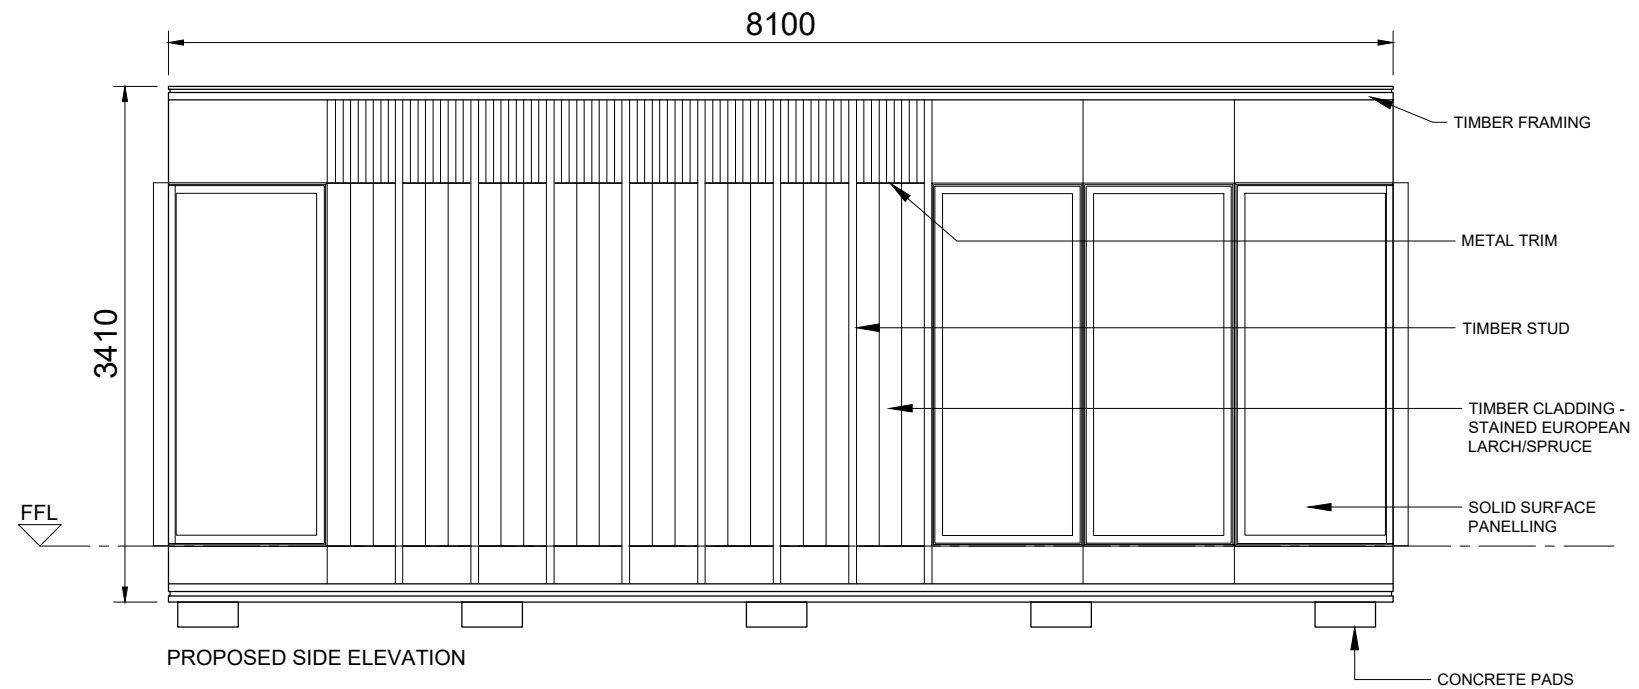
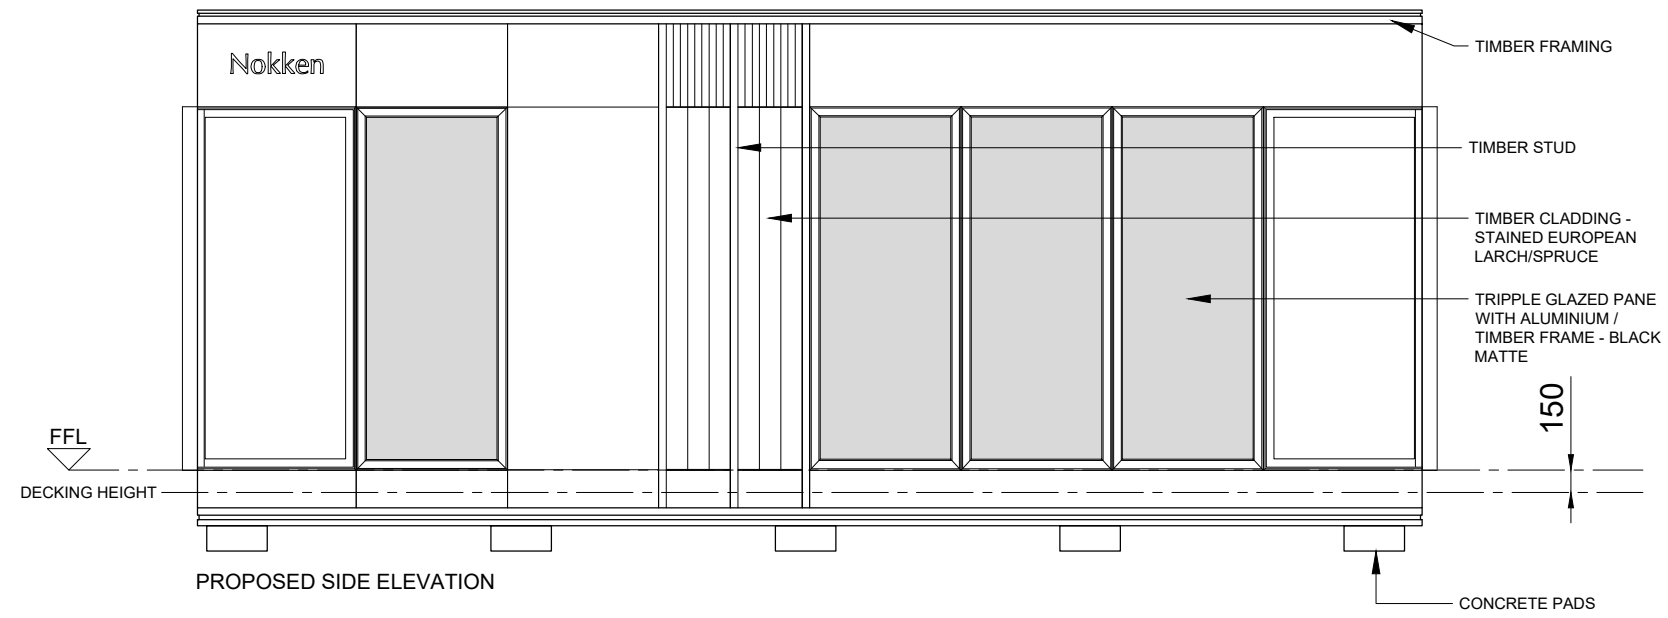
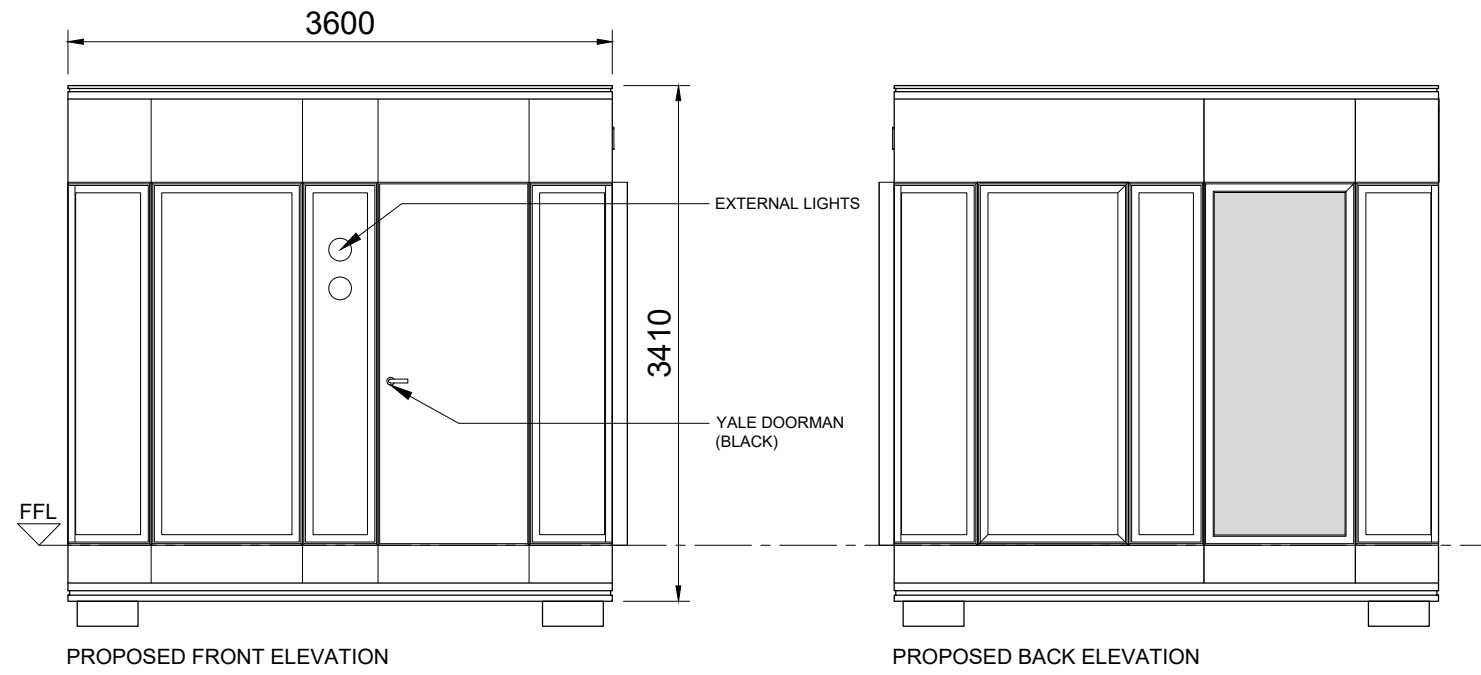
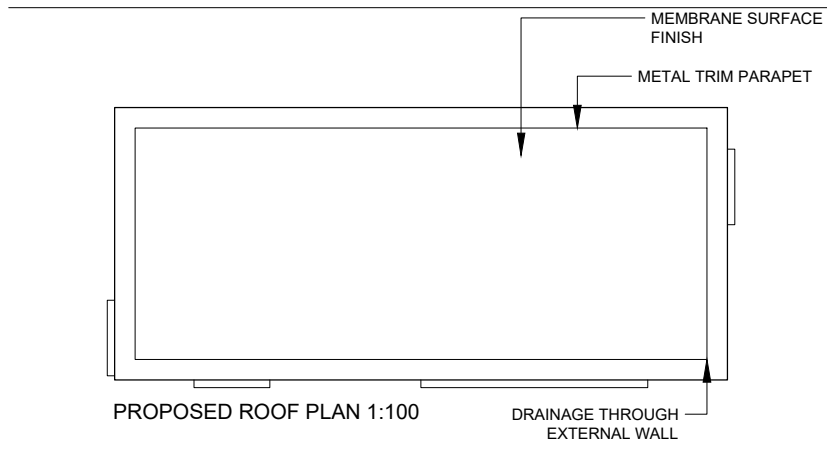


- NKN-2MS-29-B - STUDIO SUITE
- SLEEPS 2
  - DOUBLE BED
  - BATHROOM
  - KITCHENETTE
  - EXTERNAL STORAGE

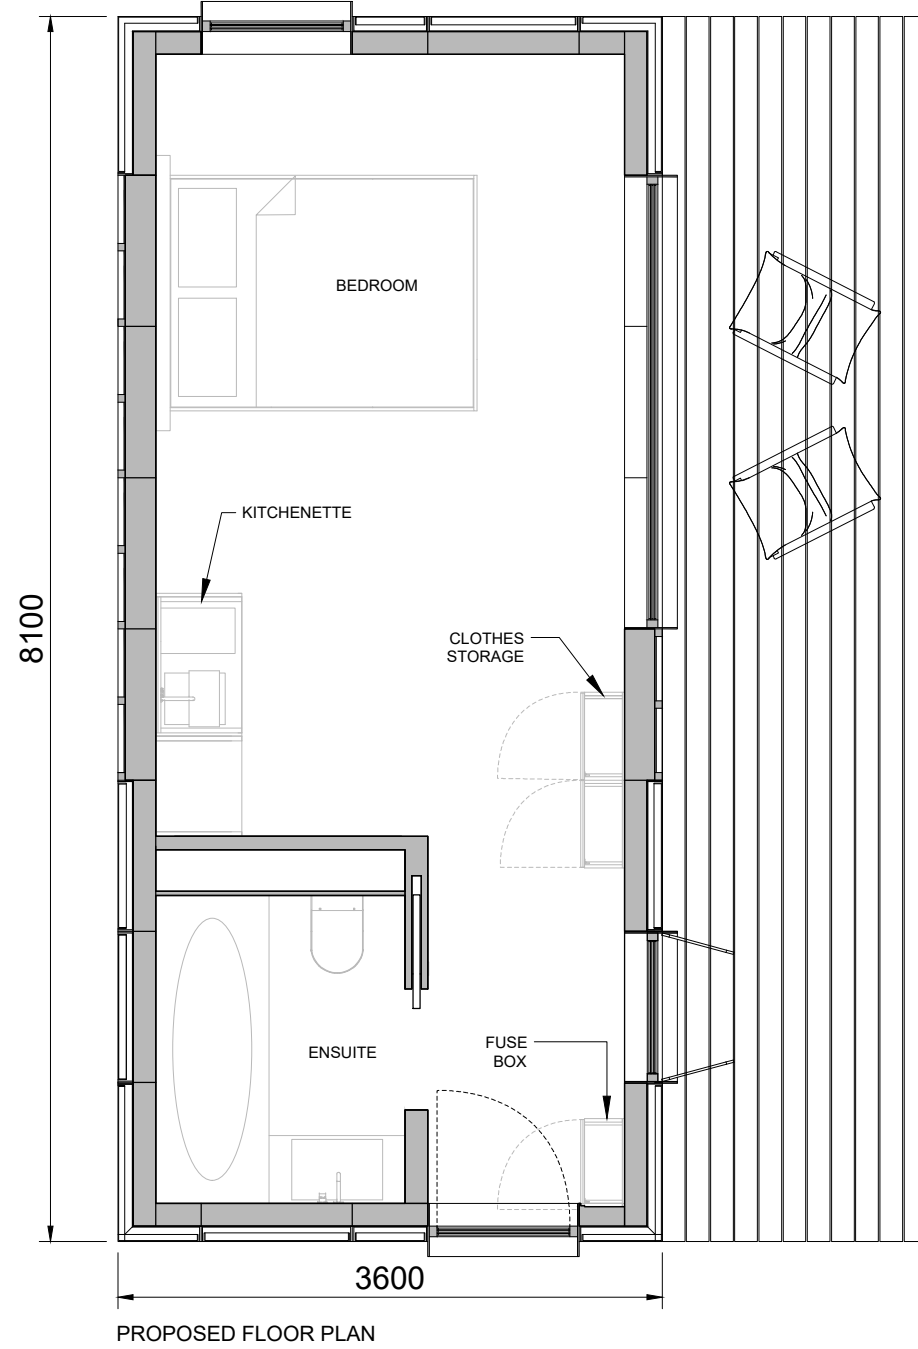

00 FEBRUARY 2024 FOR PLANNING JW

REV	DATE	DESCRIPTION	DRAWN
CLIENT			
360 BEECH			
PROJECT			
BLACKNEST GOLF CLUB			
FRITH END ROAD, BLACKNEST			
DRAWING TITLE			
PROPOSED NOKKEN POD - 01			
STATUS			
SKETCH			
PROJECT No	DWG TYPE	DWG No	REV
2639	SK	601	00
SCALE	DATE	DRAWN	CHECKED
1:200@A3	JAN 24	JW	DL

CONTRACTOR TO CHECK SITE DIMENSIONS AND REPORT ANY VARIATIONS OR OMISSIONS TO LEWANDOWSKI ARCHITECTS. THIS DRAWING IS COPYRIGHT OF LEWANDOWSKI ARCHITECTS AND MUST NOT BE REPRODUCED OR USED WITHOUT PERMISSION. DO NOT SCALE FROM THE DRAWING.

1st FLOOR, RAFTS COURT, BROCAS ST. ETON, SL4 6RF.  
T. 01753 620700 F. 01753 620621  
www.lewandowskiarchitects.com