

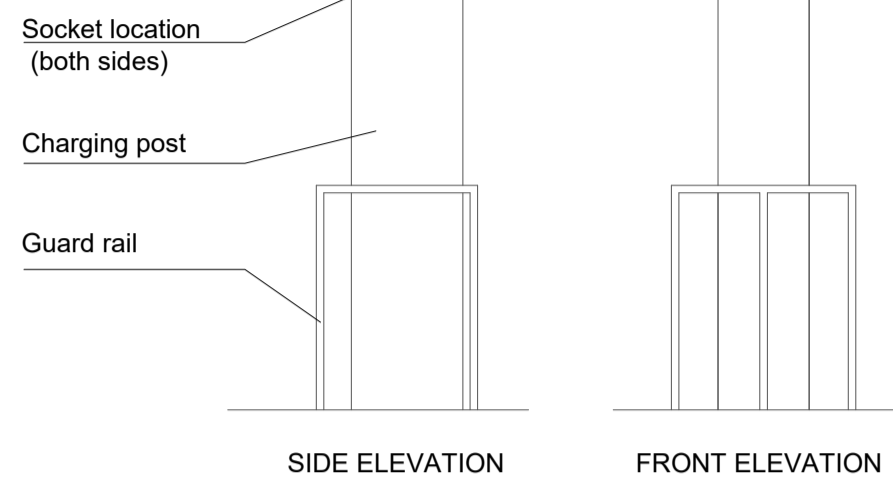
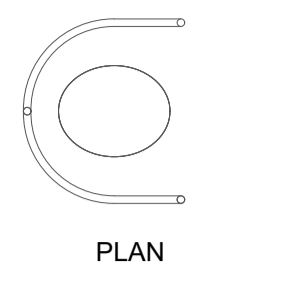
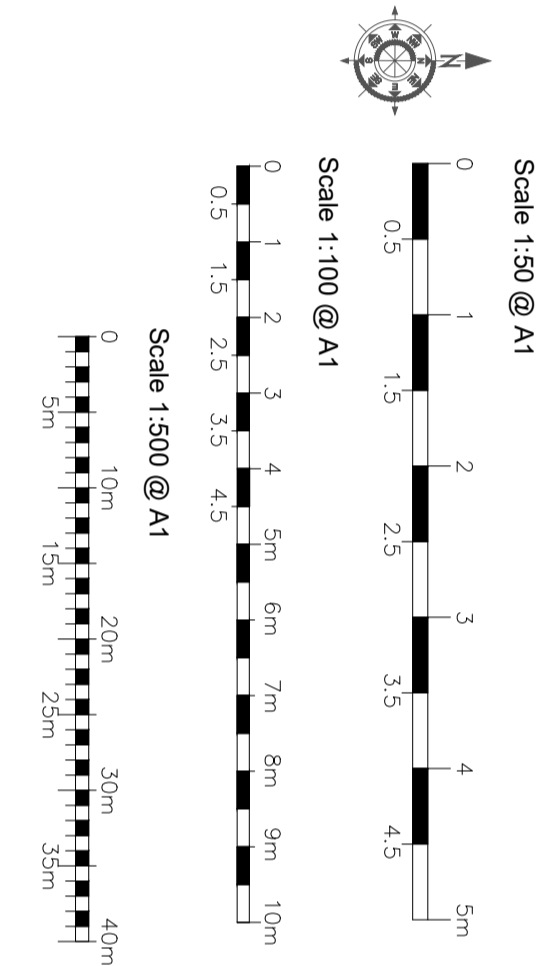
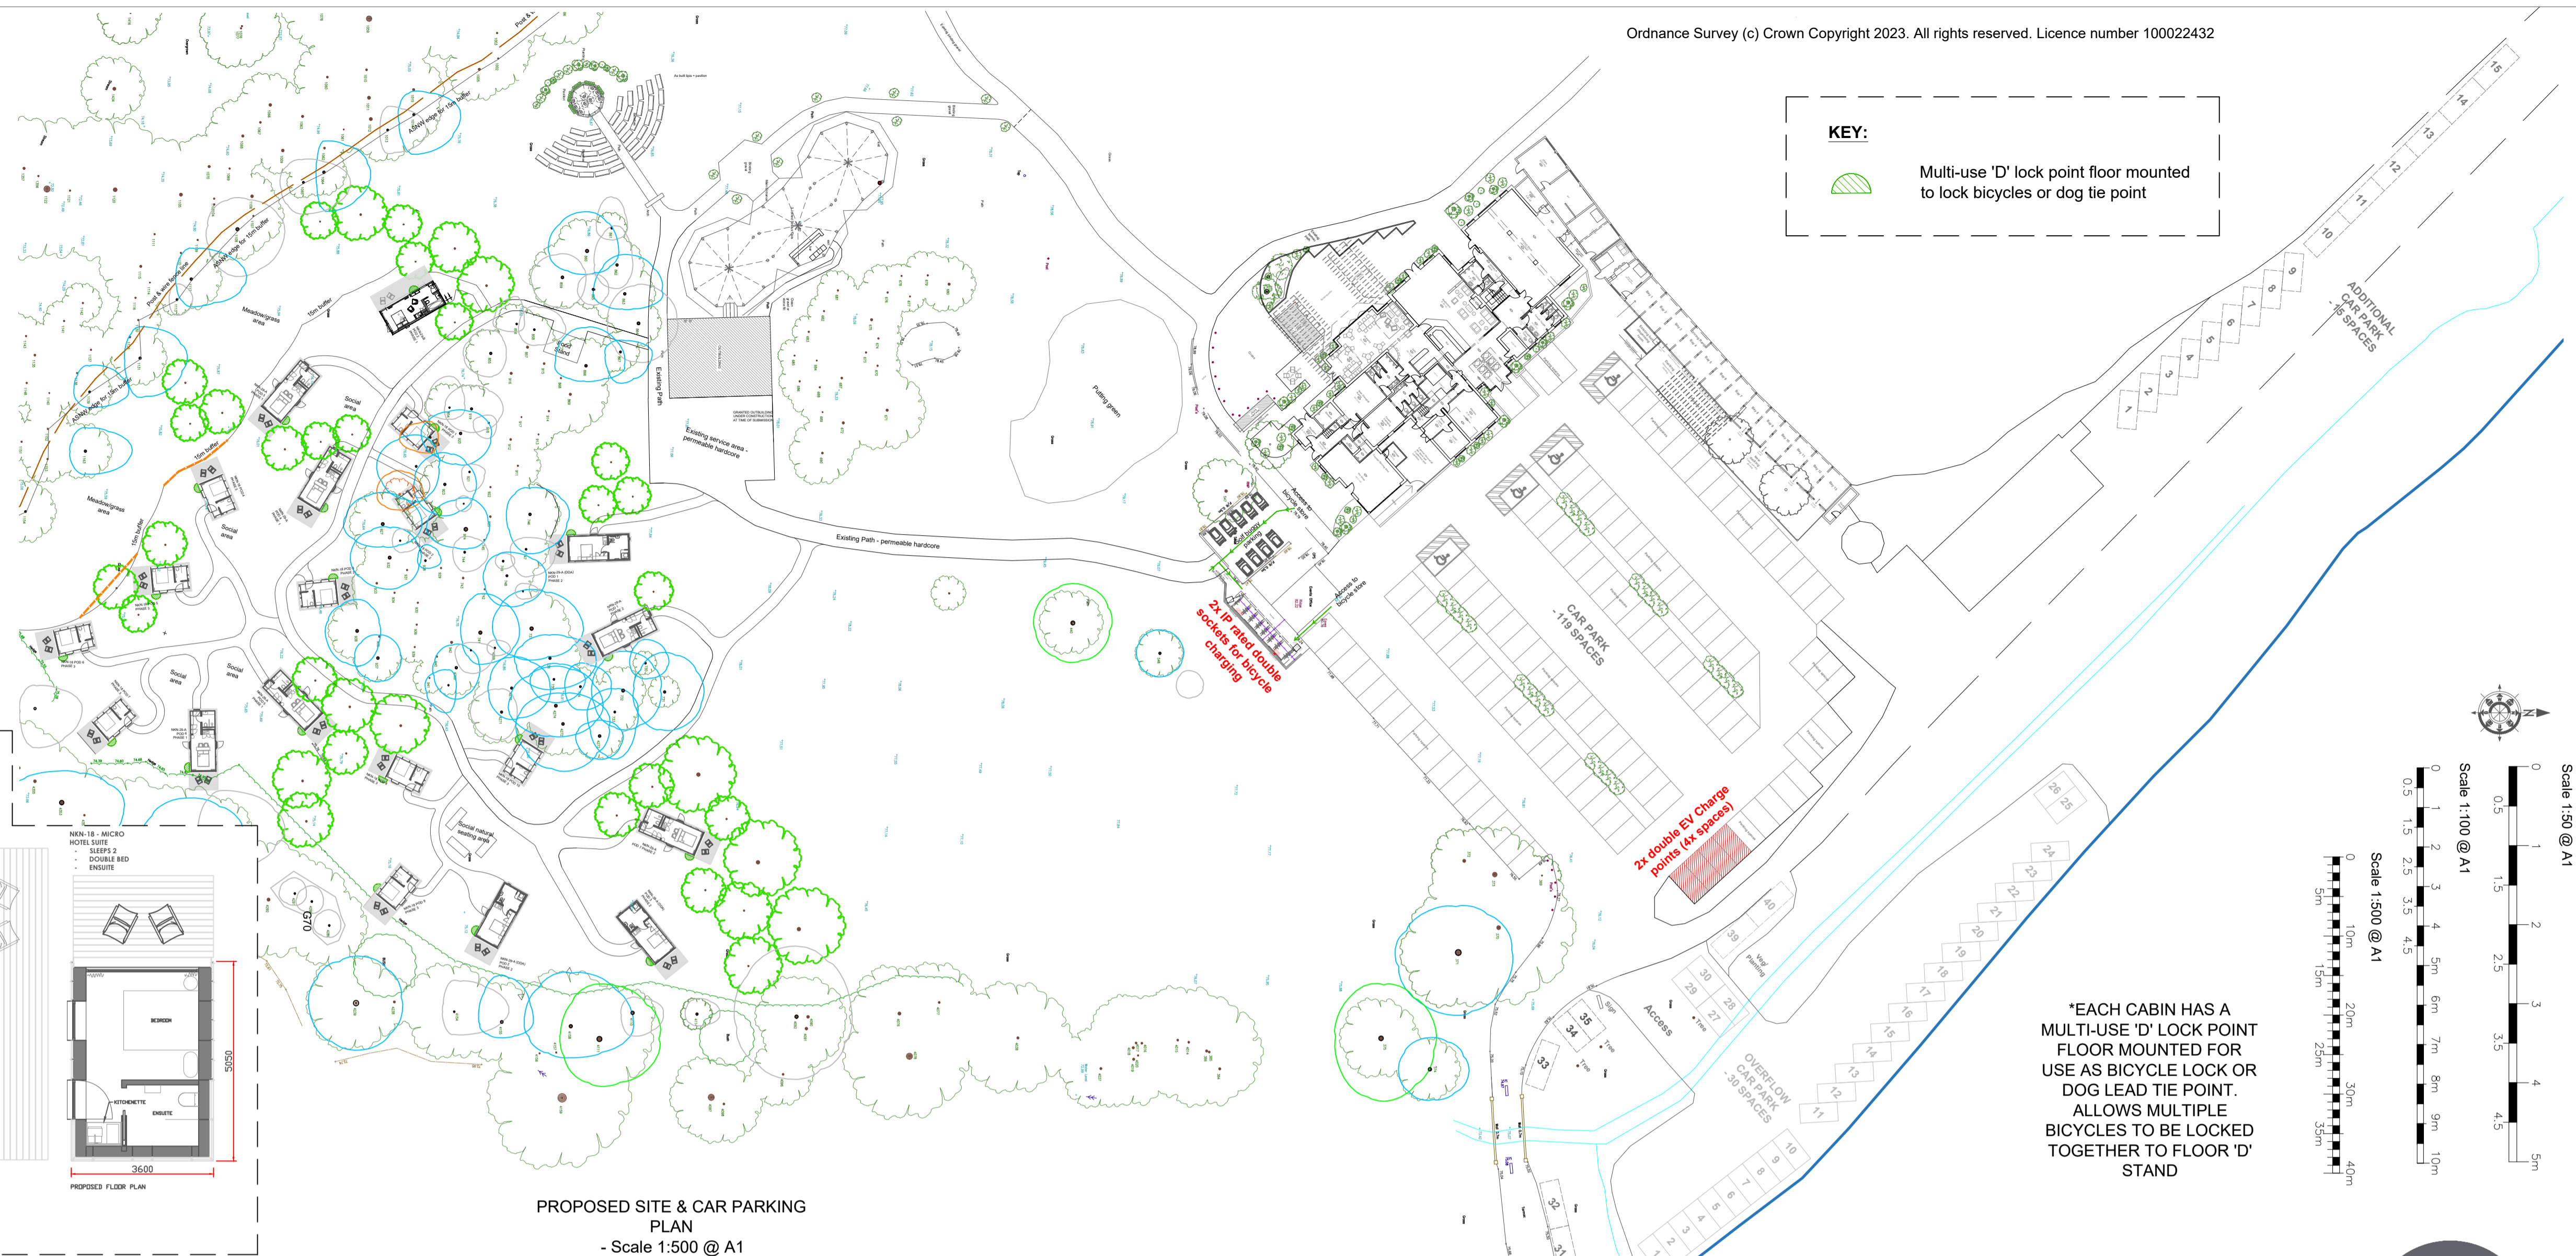







**EV charging point**  
 4x EV enabled car parking spaces ie. Pod Point twin 7kw single phase twin charging post.  
 Each charger has 2 universal sockets

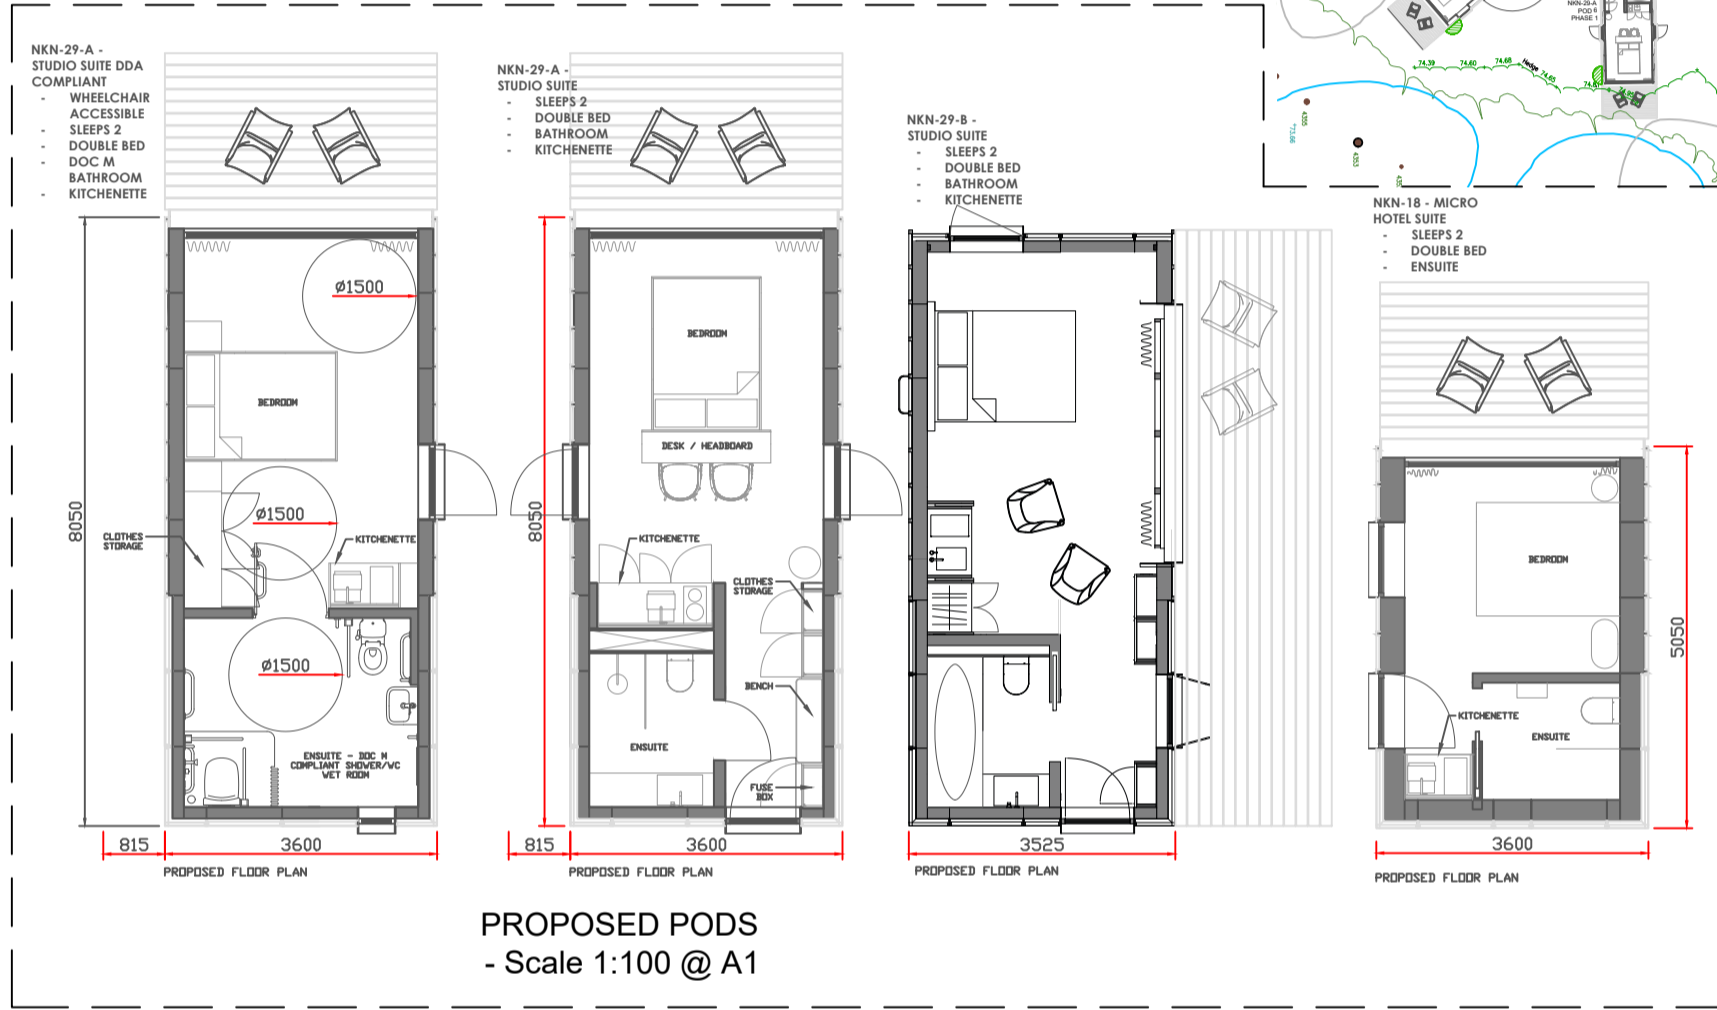

EV CHARGING POINT PLAN & ELEVATIONS - Scale 1:20 @ A1

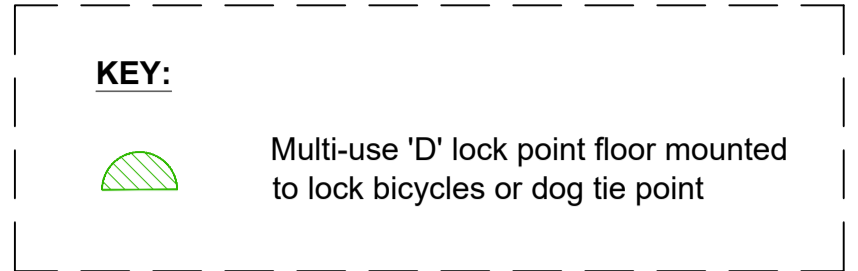

\*EACH CABIN HAS A MULTI-USE 'D' LOCK POINT FLOOR MOUNTED FOR USE AS BICYCLE LOCK OR DOG LEAD TIE POINT. ALLOWS MULTIPLE BICYCLES TO BE LOCKED TOGETHER TO FLOOR 'D' STAND

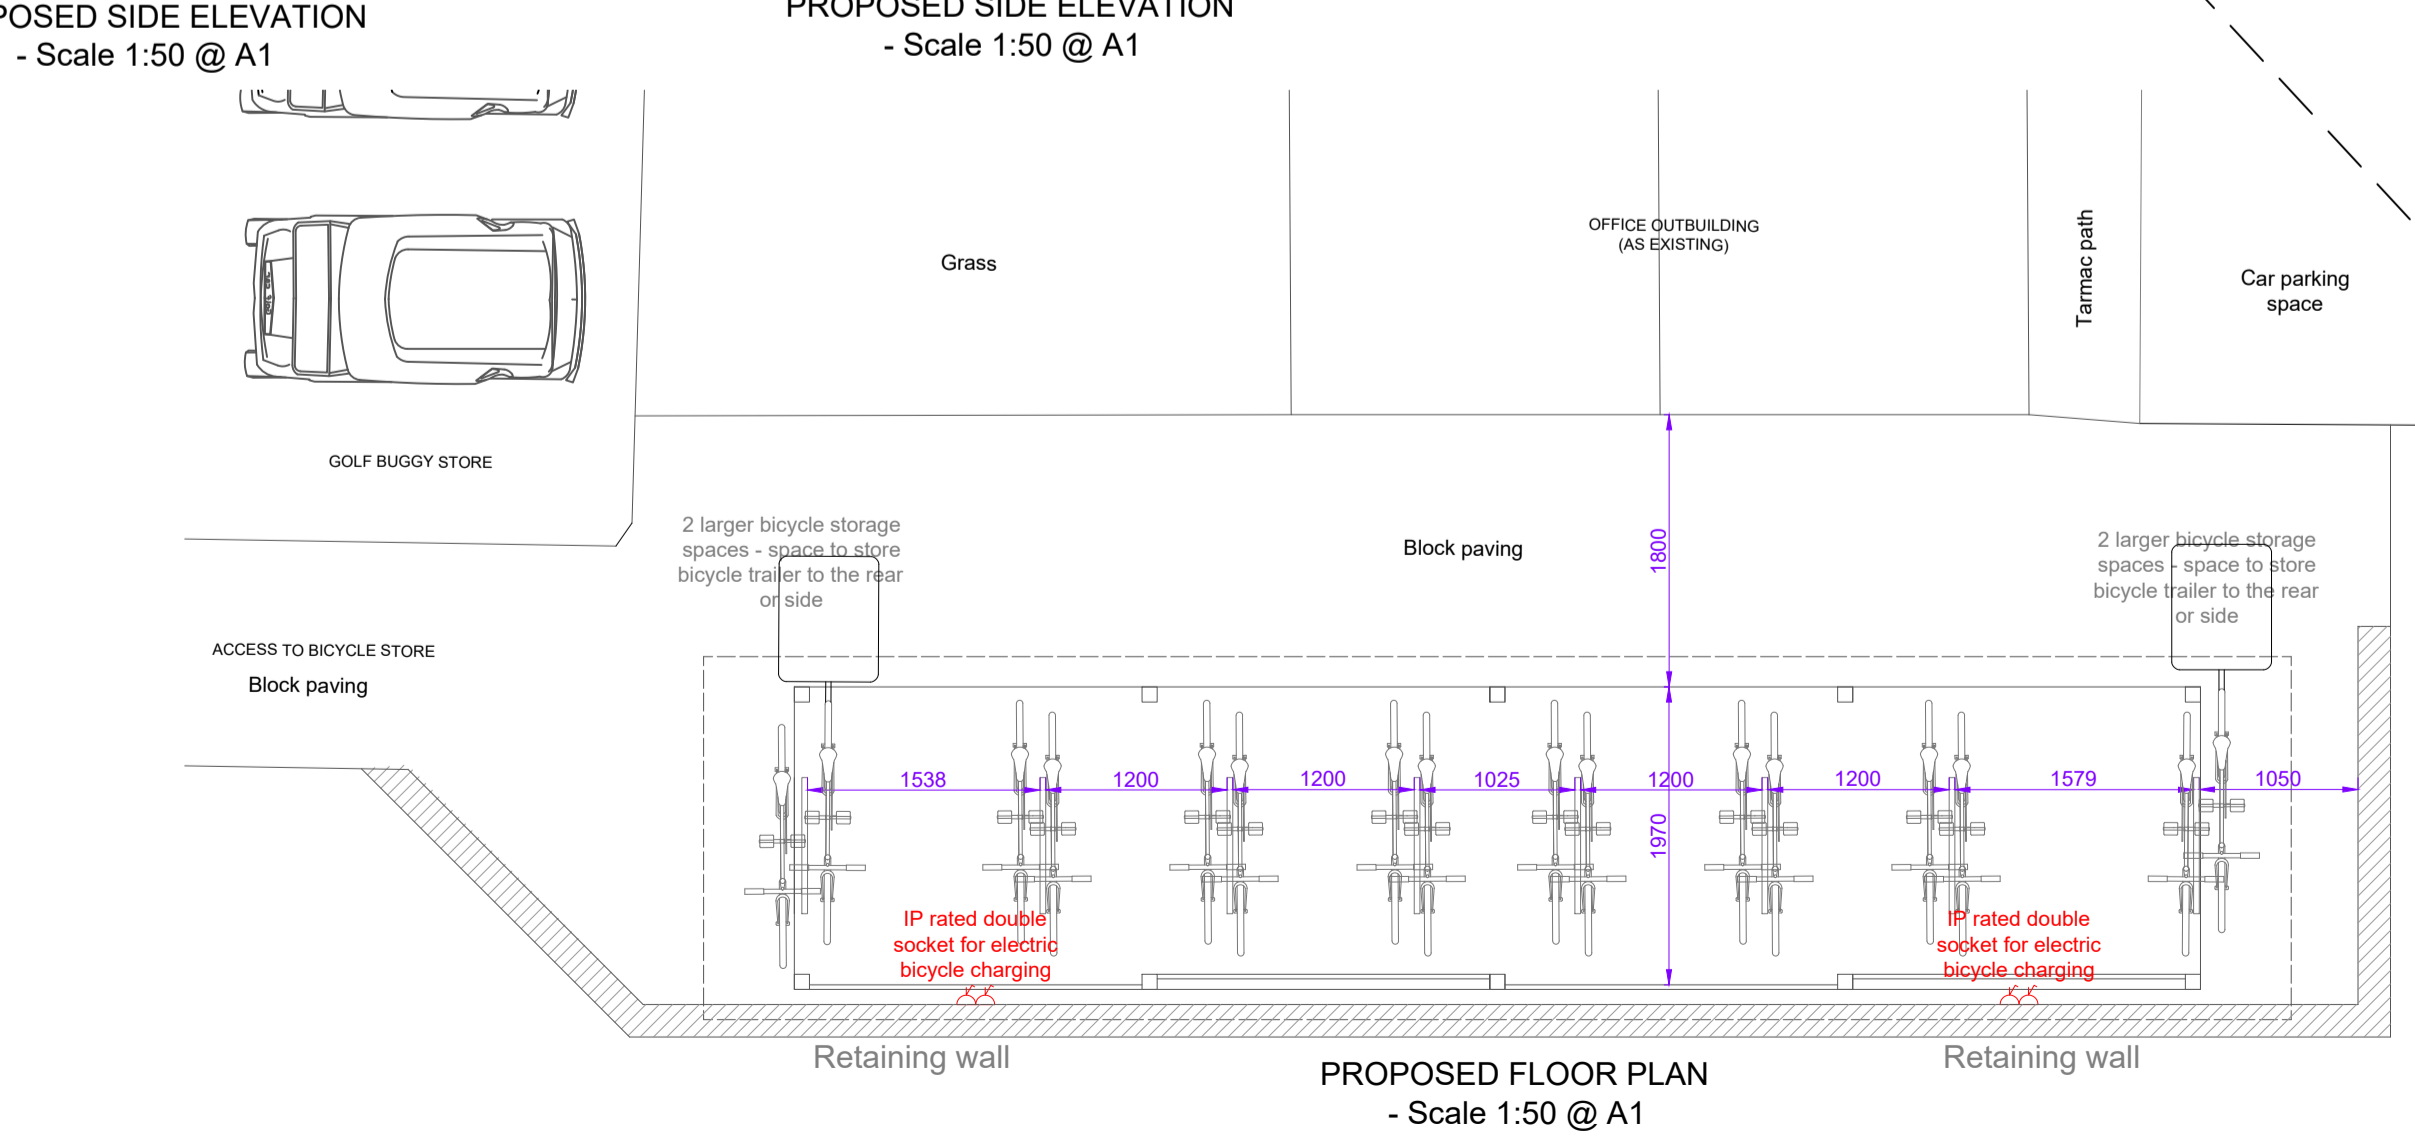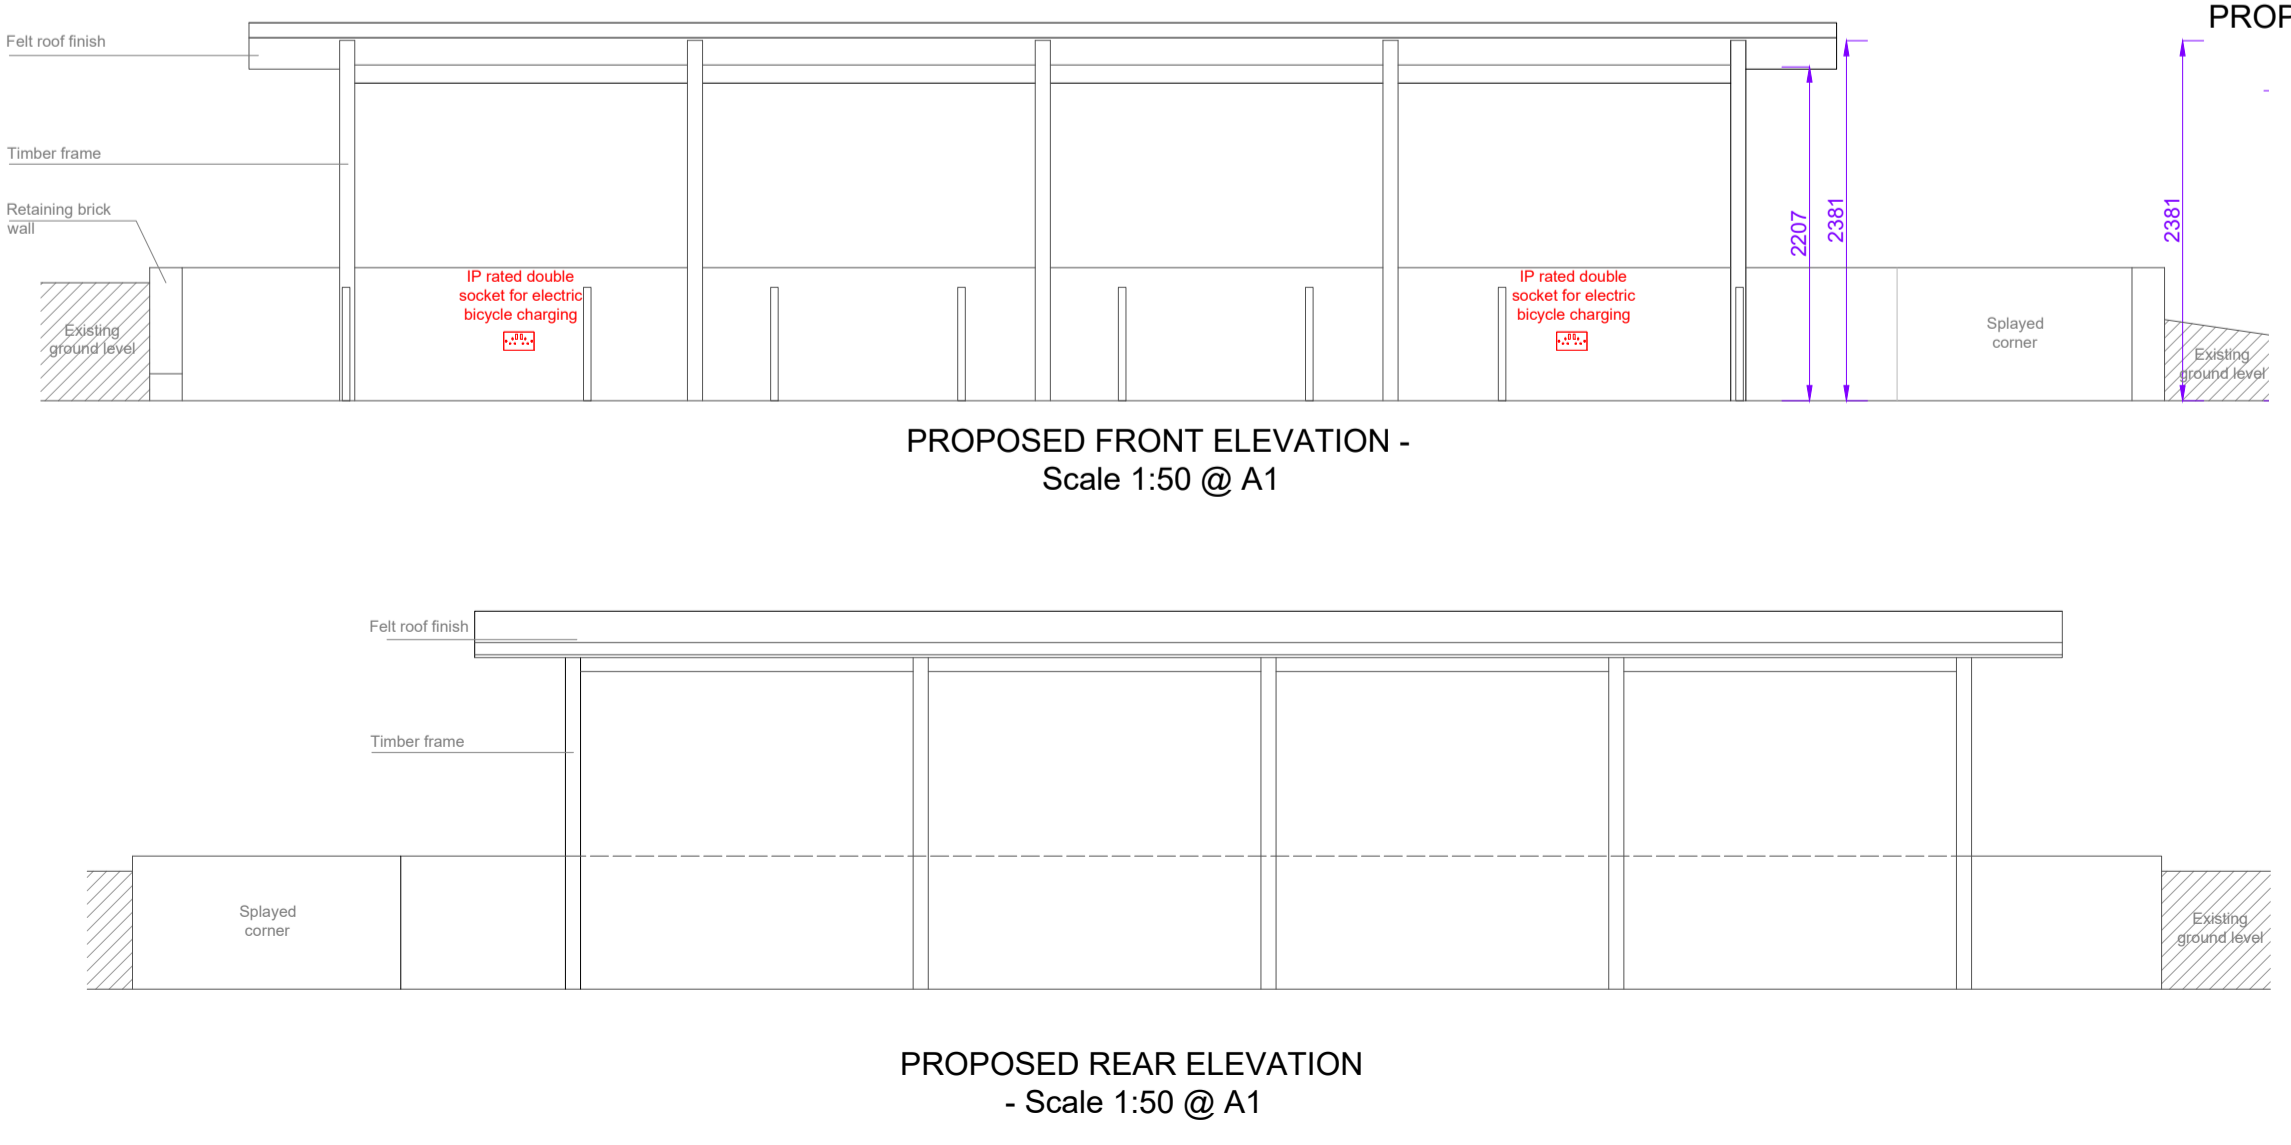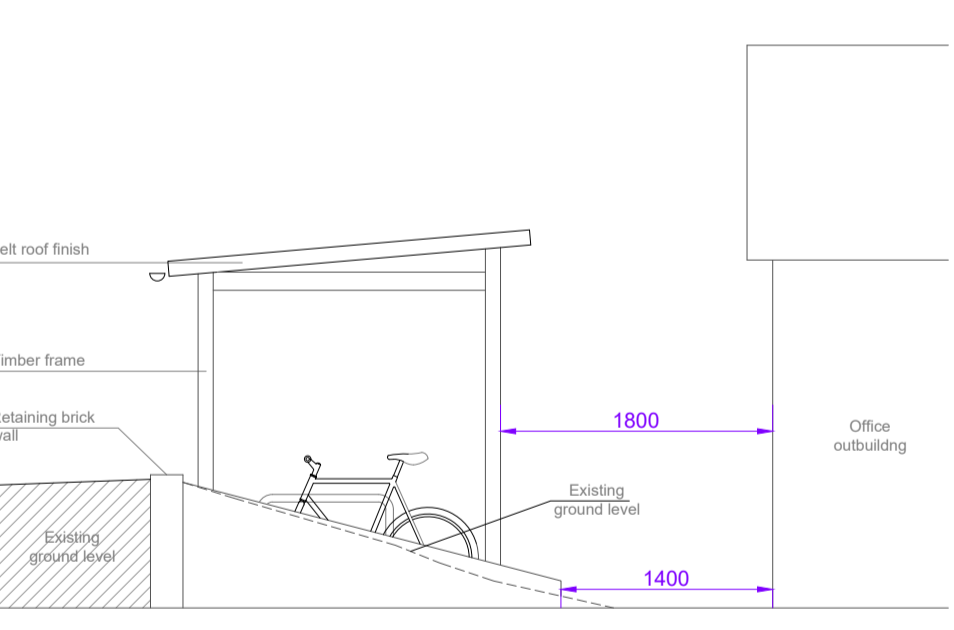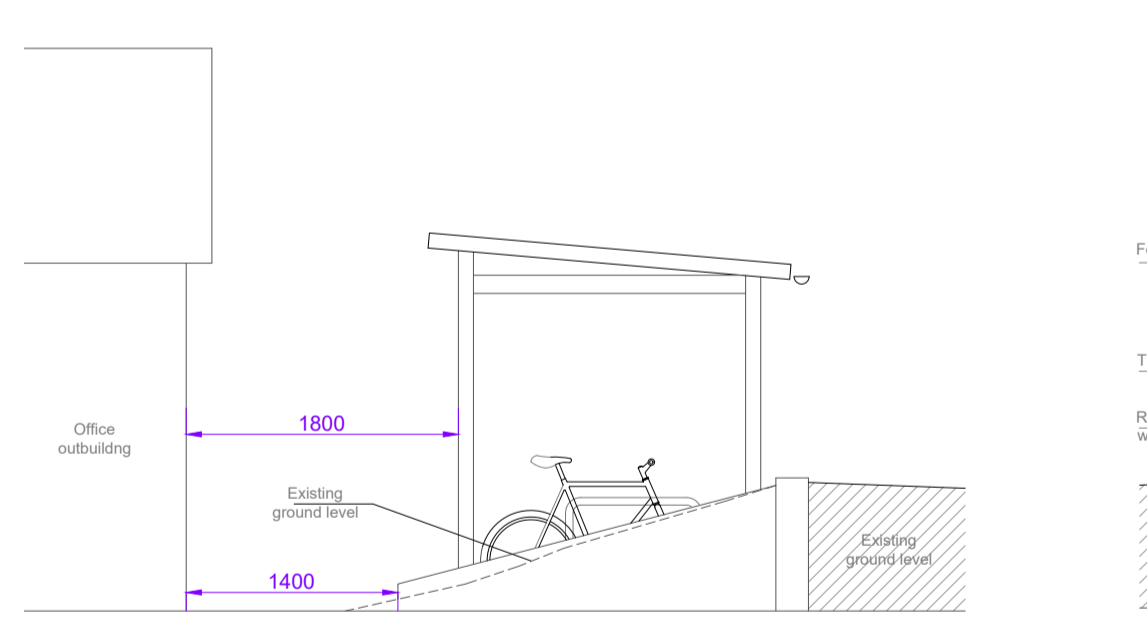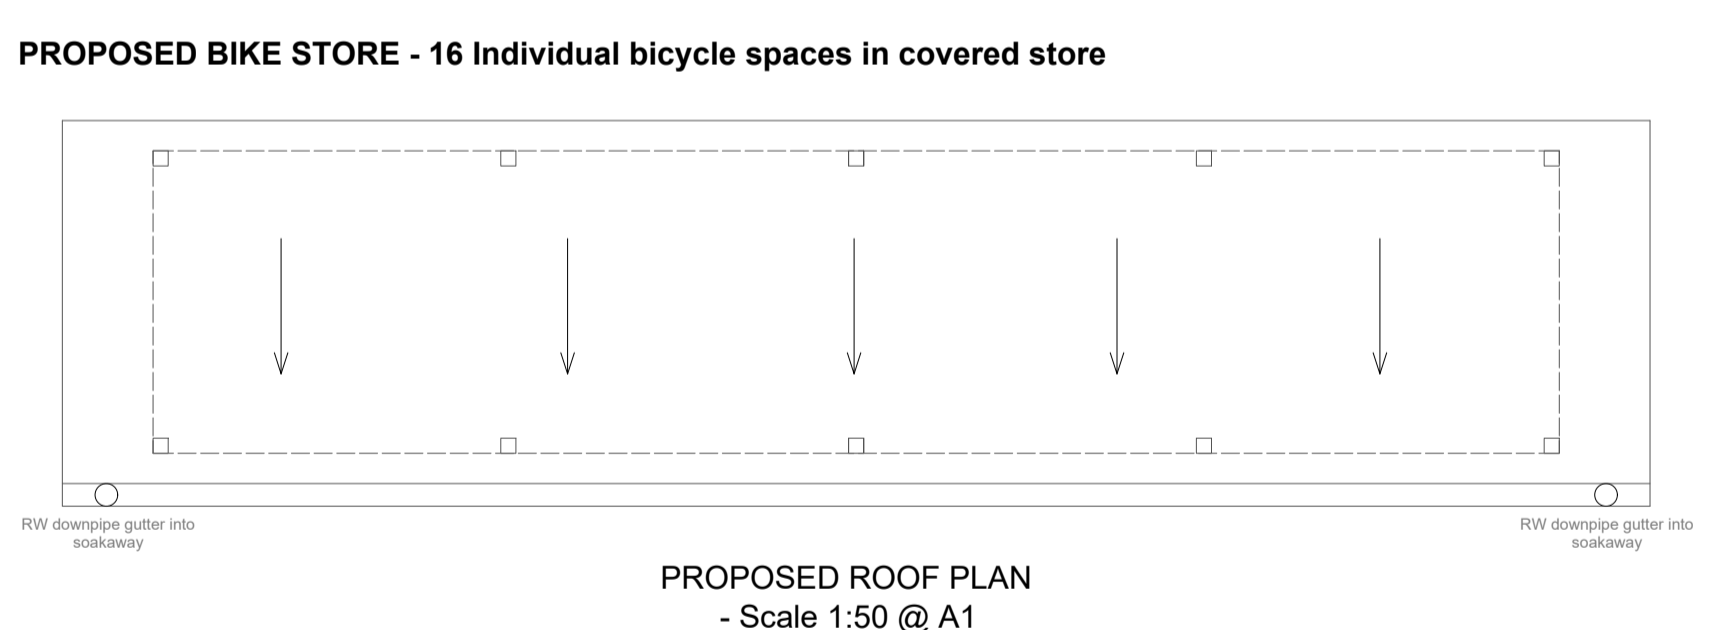

**PROJECT:** Proposed glamping pods, raised timber decking and pergolas for dining range & external alterations at Blacknest Golf & Country Club, Alton, GU34 4QL

**CLIENT:** 360 Beech Limited

**JOB NUMBER:** 23-2675

**SCALE:** 1:20, 1:50, 1:100, 1:500 @ A1

**DATE:** 22/11/2022

**DRAWING NUMBER:** 20-2487-PX-00

REF.	REVISION	DATE	BY
A	Altered pod layout	24/04/23	JB
B	Alterations to pod types & layouts	15/02/24	JB

ALL DIMENSIONS TO BE CHECKED ON SITE PRIOR TO COMMENCEMENT OF CONSTRUCTION AND ANY DISCREPANCIES OR OMISSIONS REPORTED TO THE ARCHITECT IMMEDIATELY. THE ARCHITECT'S RESPONSIBILITY IS LIMITED TO THE DESIGN AND CONSTRUCTION MANAGEMENT SERVICES ONLY. THE ARCHITECT IS NOT RESPONSIBLE FOR THE DESIGN OR CONSTRUCTION OF ANY OTHER WORKS OR SERVICES. ALL DIMENSIONS ARE IN METERS UNLESS OTHERWISE STATED. ALL DIMENSIONS ARE APPROXIMATE. SUBJECT TO APPROVAL FROM BUILDING CONTROL.

THIS DRAWING MAY NOT BE REPRODUCED IN ANY PART OR FORM WITHOUT THE WRITTEN CONSENT OF LAWSON ARCHITECTURE. ALL DIMENSIONS MUST BE CHECKED AGAINST THE LATEST DIMENSIONS SHEET BEFORE ANY CONSTRUCTION WORK BEGINS. THE DRAWING IS TO BE READ IN CONJUNCTION WITH ALL OTHER RELEVANT WORKING DRAWINGS, DIMENSION DETAILS, SPECIFICATIONS, SUBCONTRACTOR DRAWINGS AND THE SPECIFICATIONS.