


# Tree Protection Plan

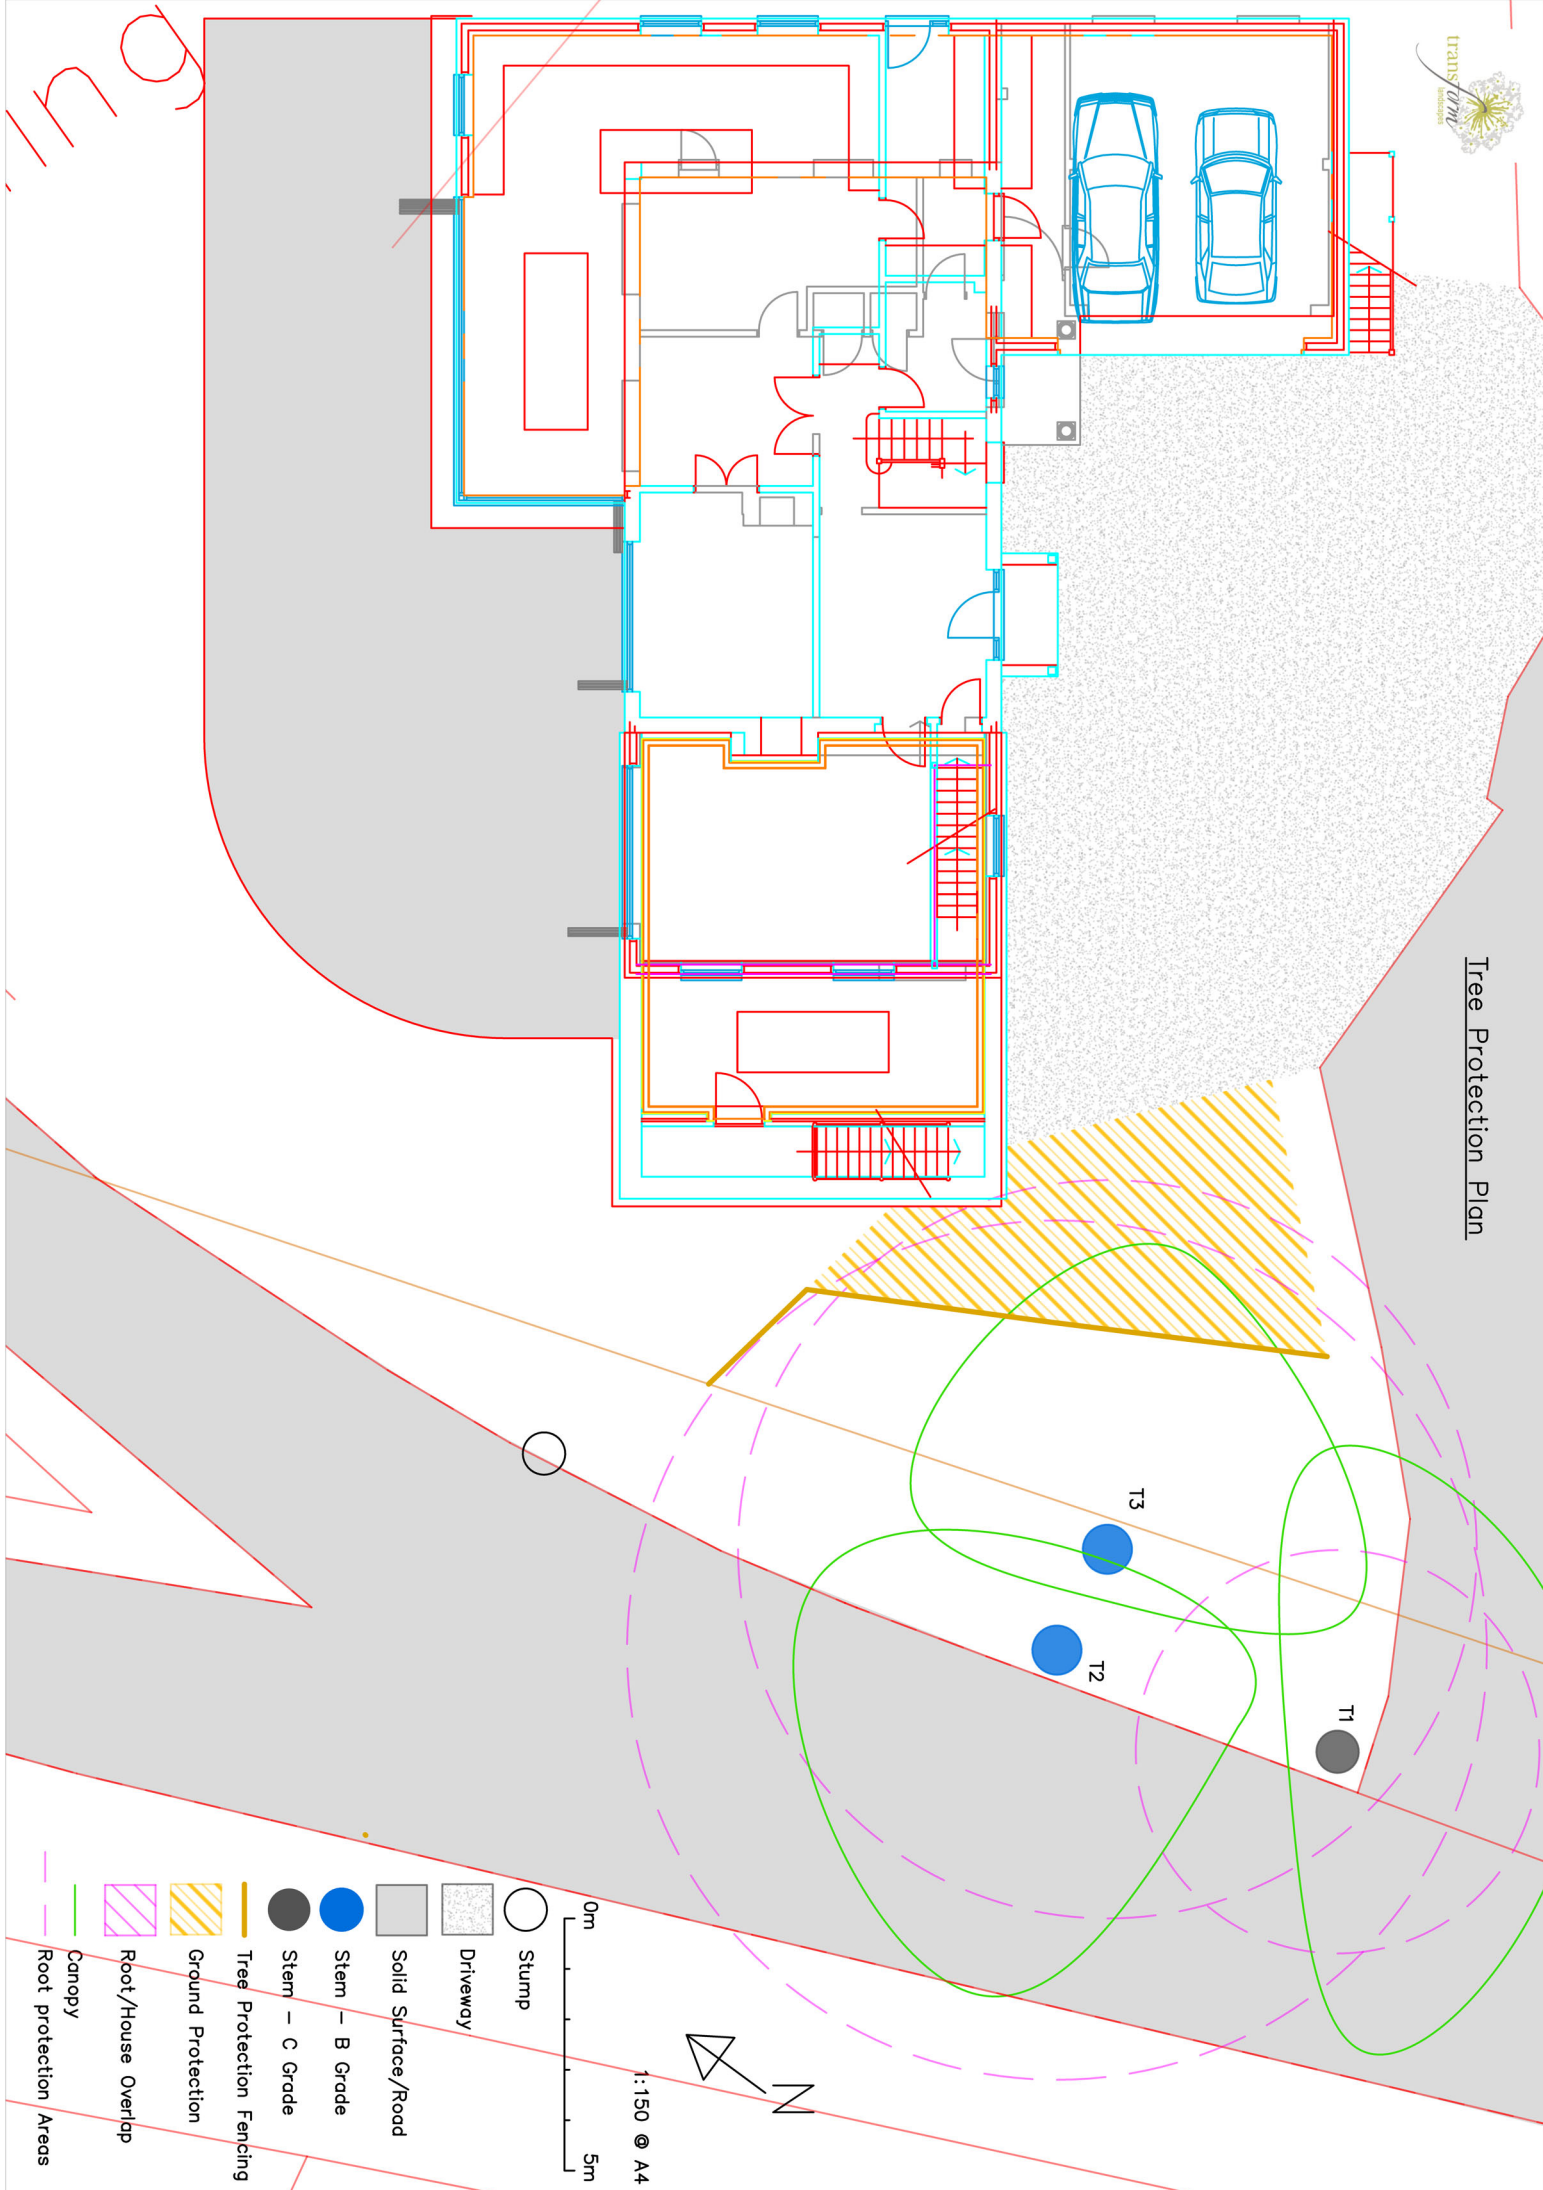

0m 5m

1:150 @ A4

Stump

Driveway

Solid Surface/Road

Stem – B Grade

Stem – C Grade

Tree Protection Fencing

Ground Protection

Root/House Overlap

Canopy

Root protection Areas

ing