


SECTION DD

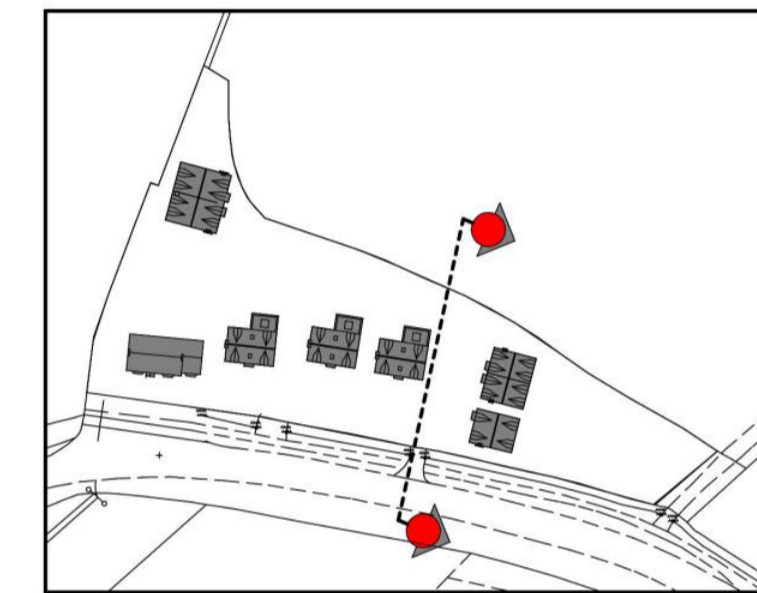

IMPORTANT NOTES
 LA ARCHITECTS OWN THE COPYRIGHT OF THIS DRAWING. THIS DRAWING IS NOT TO BE USED, ALTERED, CHANGED, BY ANY OTHER PARTY WITHOUT WRITTEN CONSENT FROM LA ARCHITECTS.




SECTION EE



PLANNING

No.	Date	By	Contents

WWW.LEESARCHITECTS.CO.UK

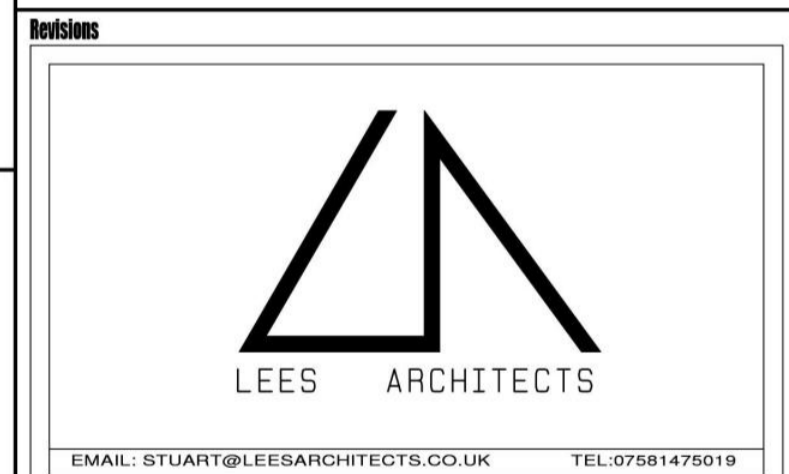


Site Address
 FOLLY INN PH
 BUCKINGHAM ROAD
 ADSTOCK
 BUCKINGHAMSHIRE
 MK18 2HS

Job Title
 REDEVELOPMENT OF THE SITE FOR THE ERECTION OF 8 DWELLINGS

Drawing Title
PROPOSED SITE SECTIONS

Scale 1:200 @ A1	Date 10/22	Drawn by SJL
---------------------	---------------	-----------------

Paper Size A1	Proj. No. FIPH1-15	Rev.
------------------	-----------------------	----------

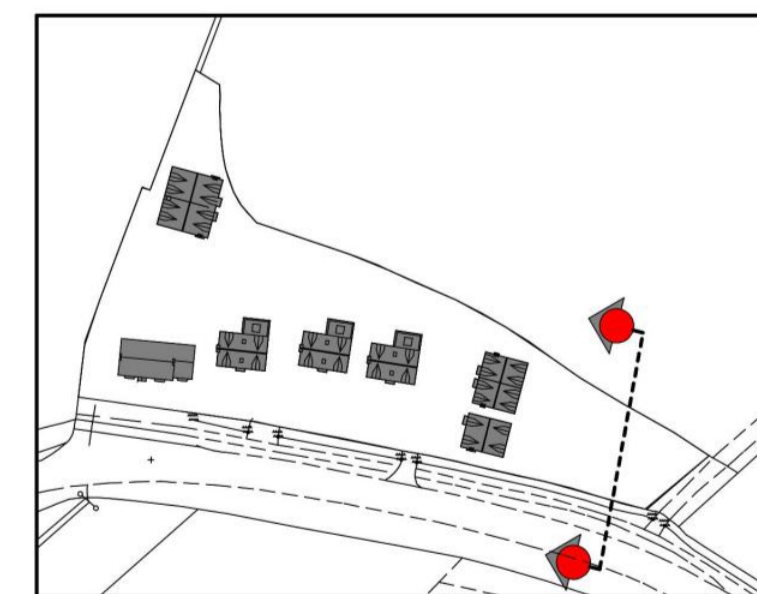

SECTION FF