


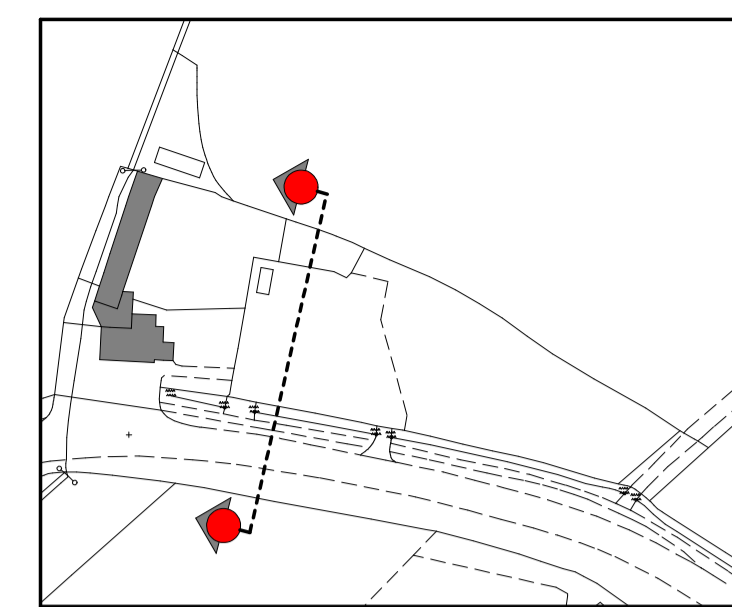


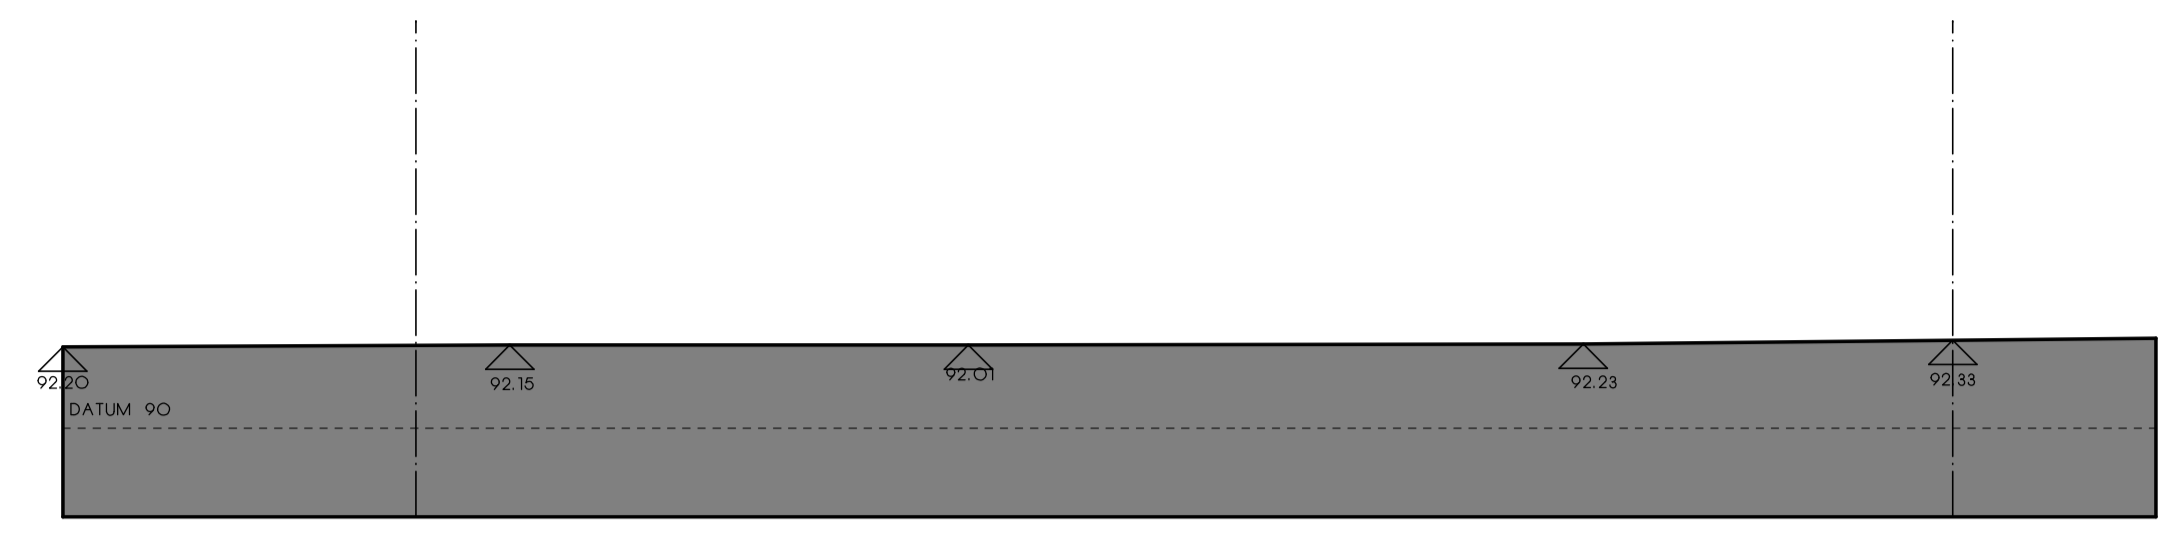



**IMPORTANT NOTES**  
 LA ARCHITECTS OWN THE COPYRIGHT OF THIS DRAWING. THIS DRAWING IS NOT TO BE USED, ALTERED, CHANGED BY ANY OTHER PARTY WITHOUT WRITTEN CONSENT FROM LA ARCHITECTS.

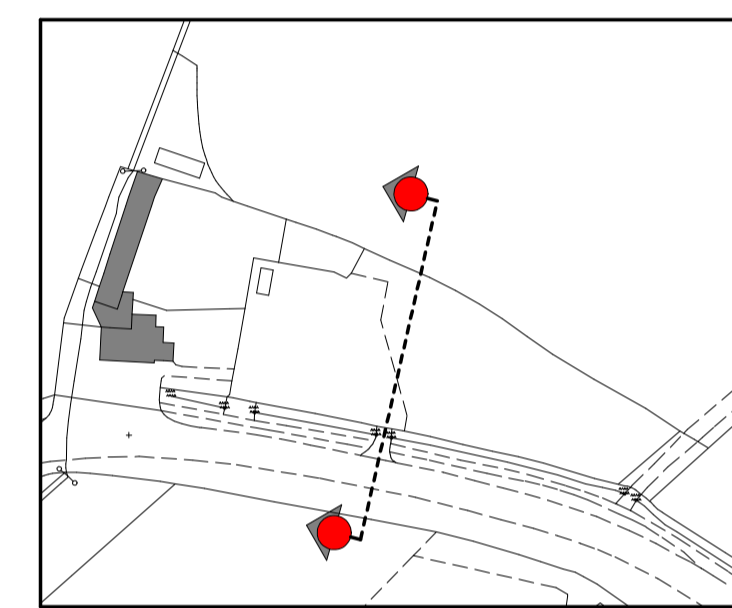

SECTION DD

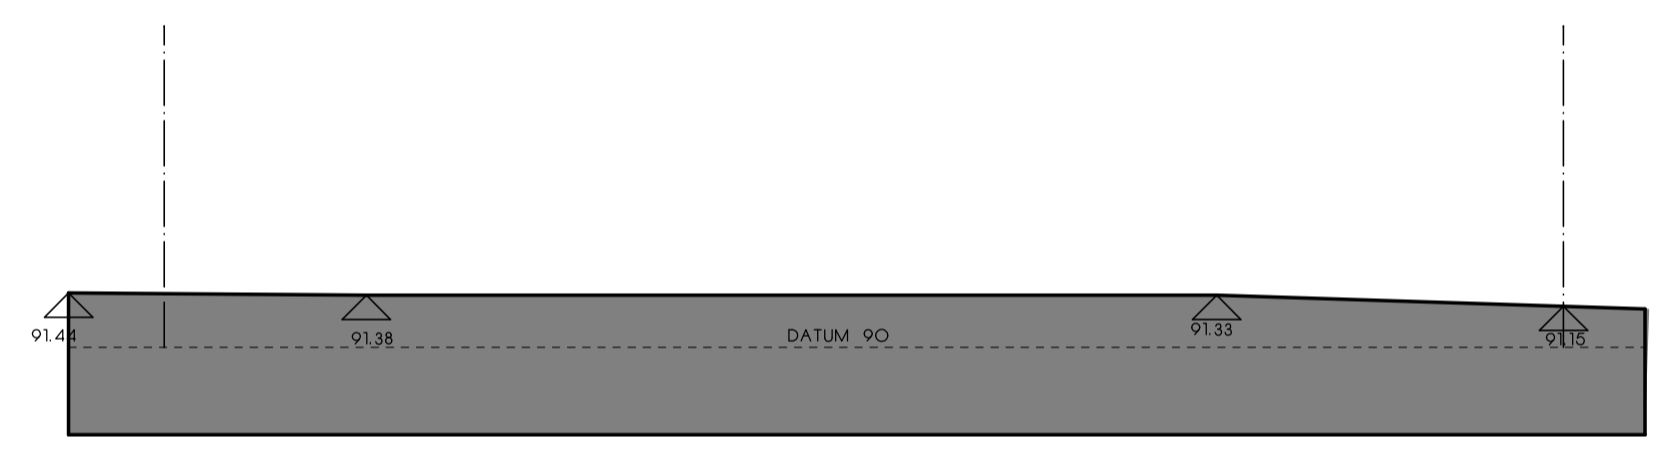

SECTION EE

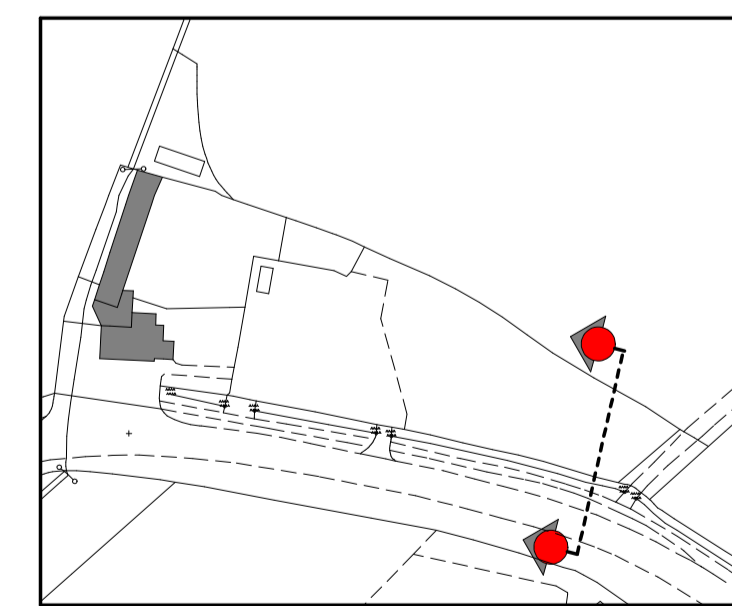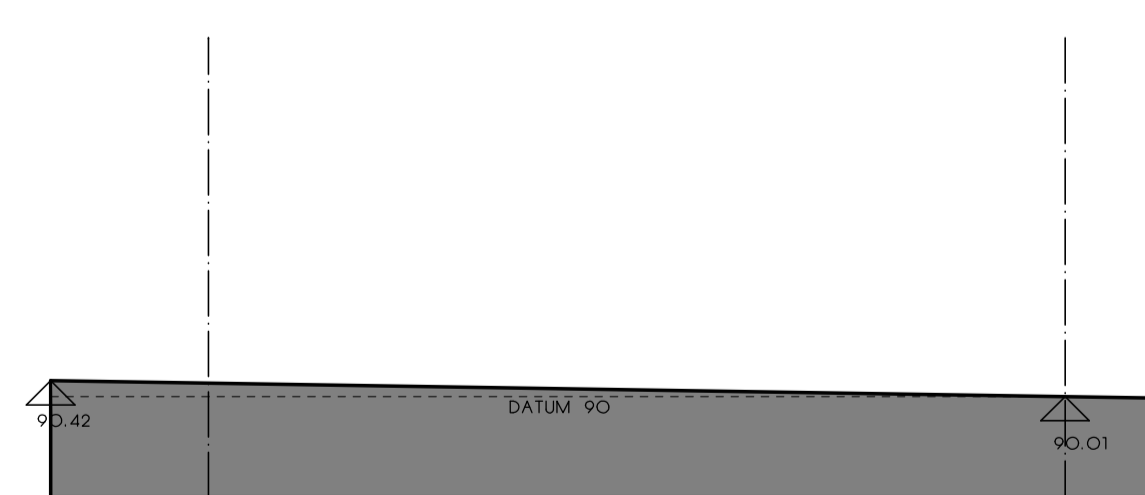

SECTION FF



PLANNING

No.	Date	By	Contents

WWW.LEESARCHITECTS.CO.UK

**Revisions**

EMAIL: STUART@LEESARCHITECTS.CO.UK TEL: 07581475019

**Site Address**  
 FOLLY INN PH  
 BUCKINGHAM ROAD  
 ADSTOCK  
 BUCKINGHAMSHIRE  
 MK18 2HS

**Job Title**  
 REDEVELOPMENT OF THE SITE FOR THE ERECTION OF 8 DWELLINGS

**Drawing Title**  
 EXISTING SITE SECTIONS

**Scale** 1:200 • A1    **Date** 10/22    **Drawn by** SJL

**Paper Size** A1    **Org.No.** FIPH-12    **Rev.**