



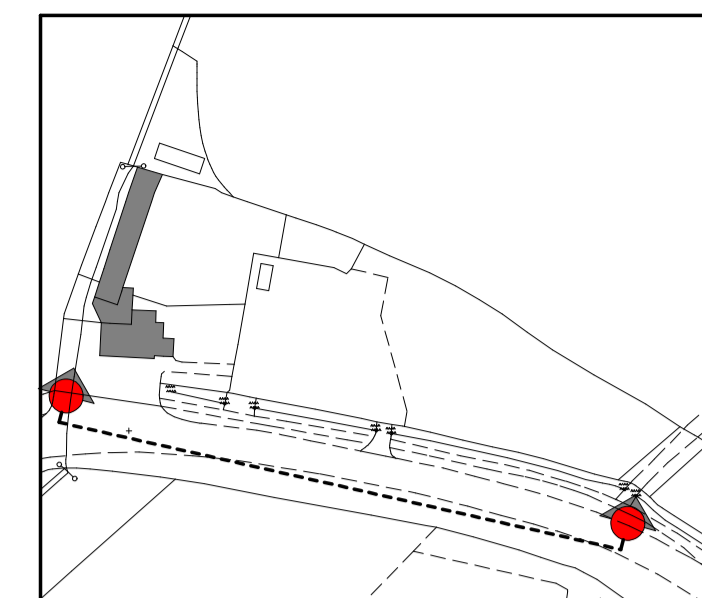


IMPORTANT NOTES


LA ARCHITECTS OWN THE COPYRIGHT OF THIS DRAWING. THIS DRAWING IS NOT TO BE USED, ALTERED, CHANGED BY ANY OTHER PARTY WITHOUT WRITTEN CONSENT FROM LA ARCHITECTS.



SECTION AA

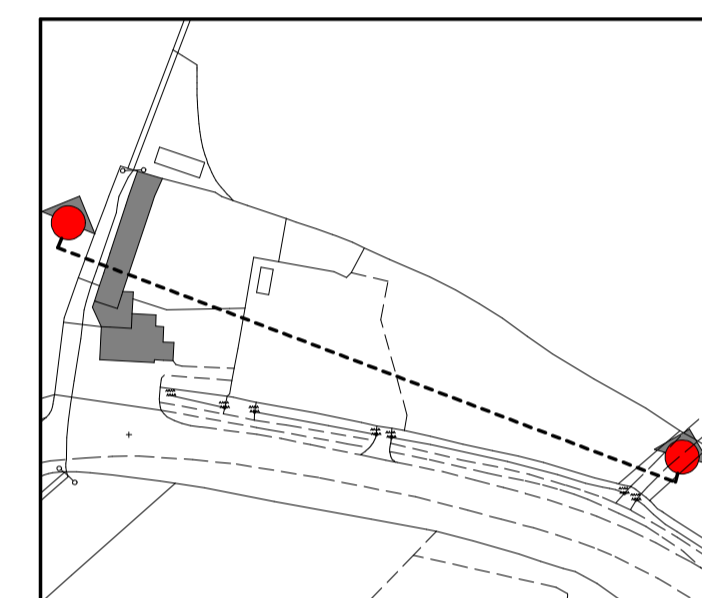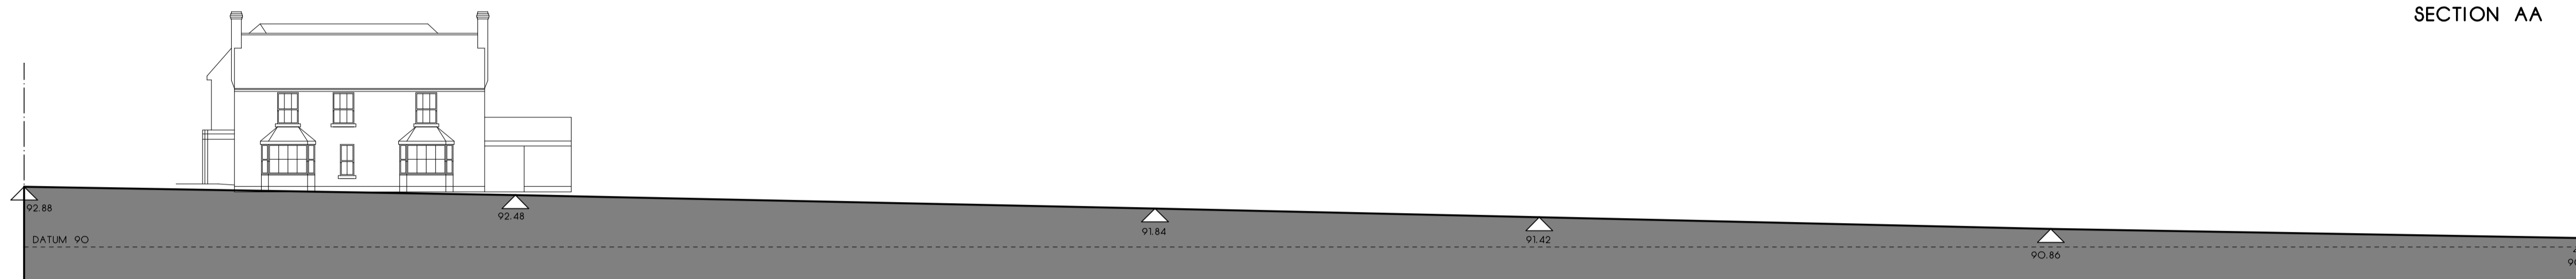

SECTION BB

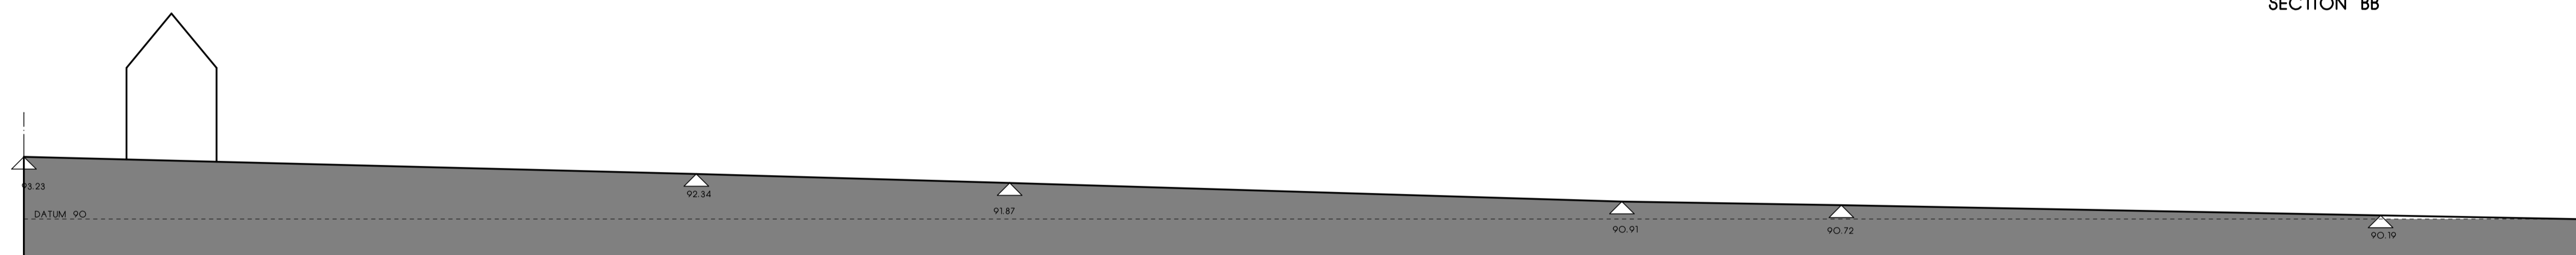

PLANNING

No.	Date	By	Contents

WWW.LEESARCHITECTS.CO.UK

Revisions

EMAIL: STUART@LEESARCHITECTS.CO.UK TEL: 07581475019

Site Address

FOLLY INN PH  
BUCKINGHAM ROAD  
ADSTOCK  
BUCKINGHAMSHIRE  
MK18 2HS

Job Title


REDEVELOPMENT OF THE  
SITE FOR THE ERECTION  
OF 8 DWELLINGS

Drawing Title

EXISTING  
SITE SECTIONS

Scale 1:200 • A1	Date 10/22	Drawn by SJL
---------------------	---------------	-----------------

Paper Size A1	Proj. No. FIPH-10	Rev.
------------------	----------------------	------

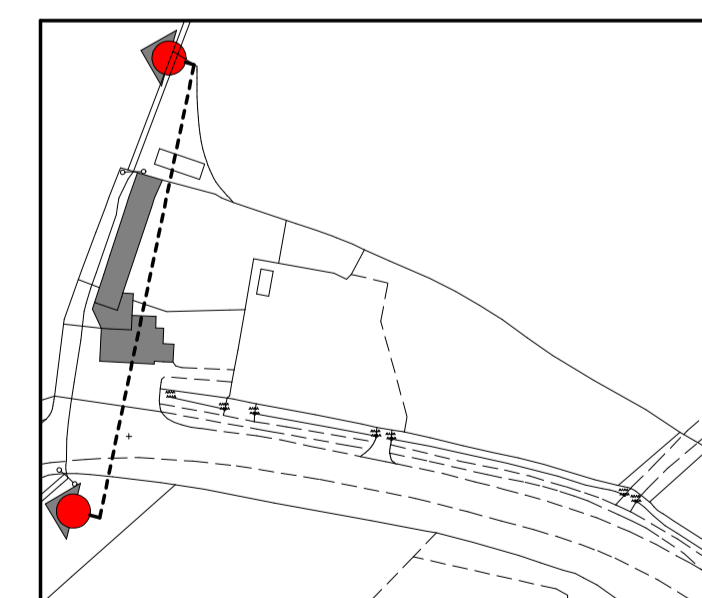

SECTION CC

