



Elevation 1-1

Datum=59.00m Datum=59.00m

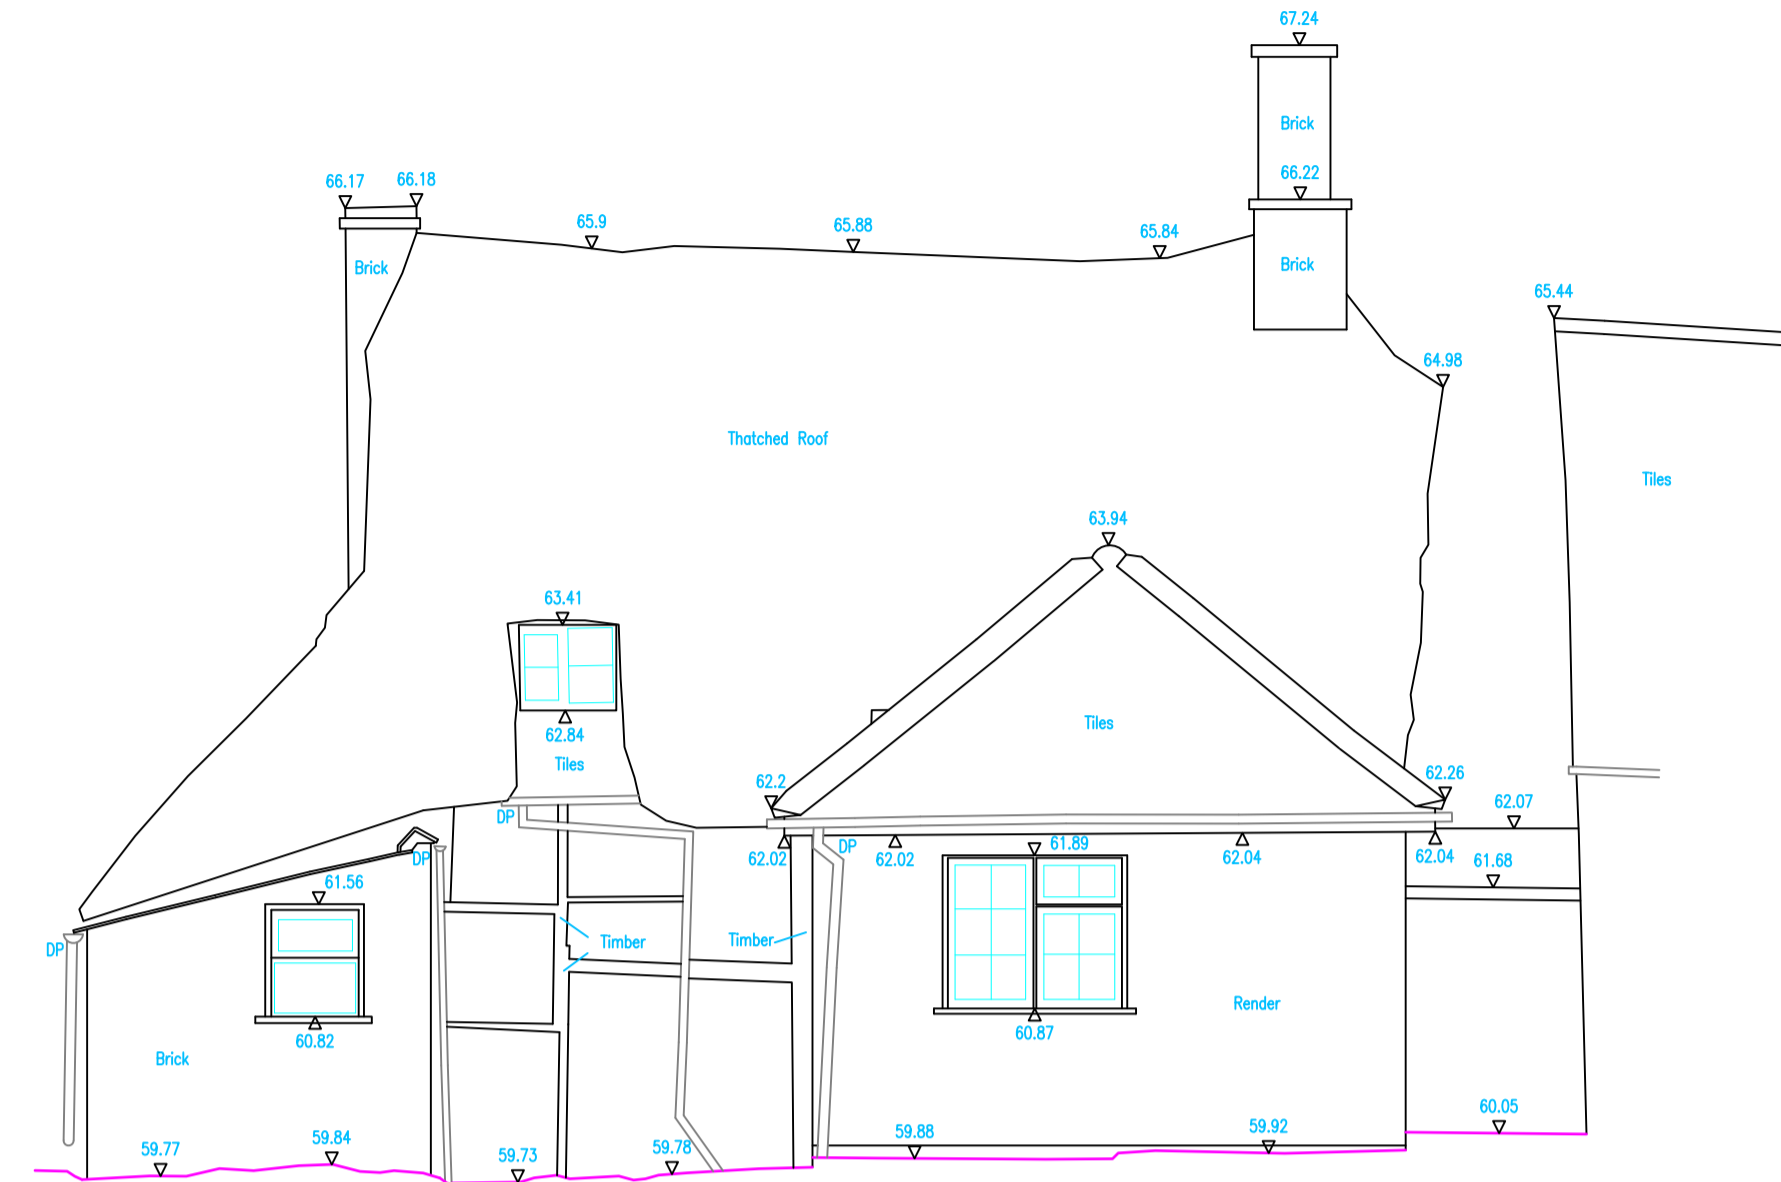


Elevation 2-2

Datum=59.00m Datum=59.00m

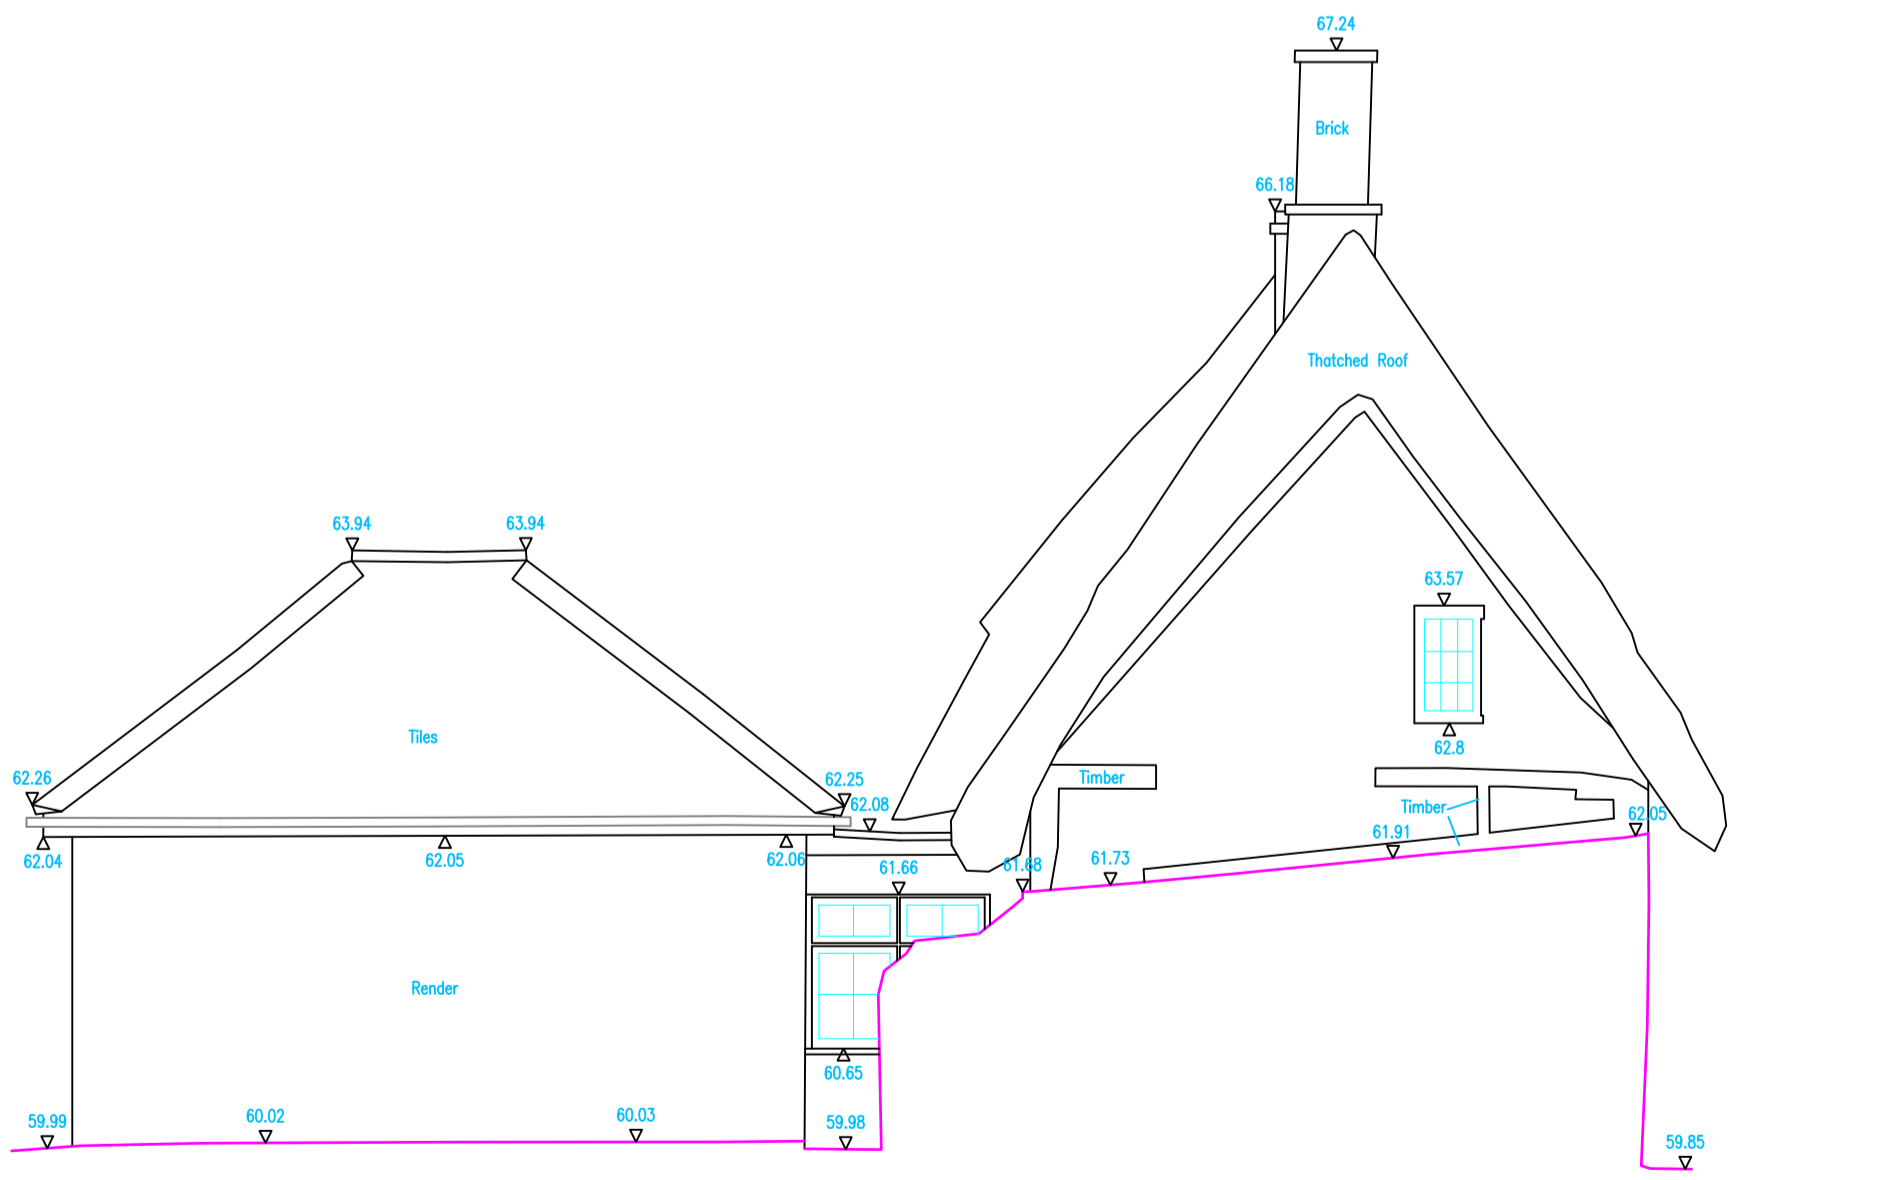

Elevation 3-3


Datum=59.00m Datum=59.00m

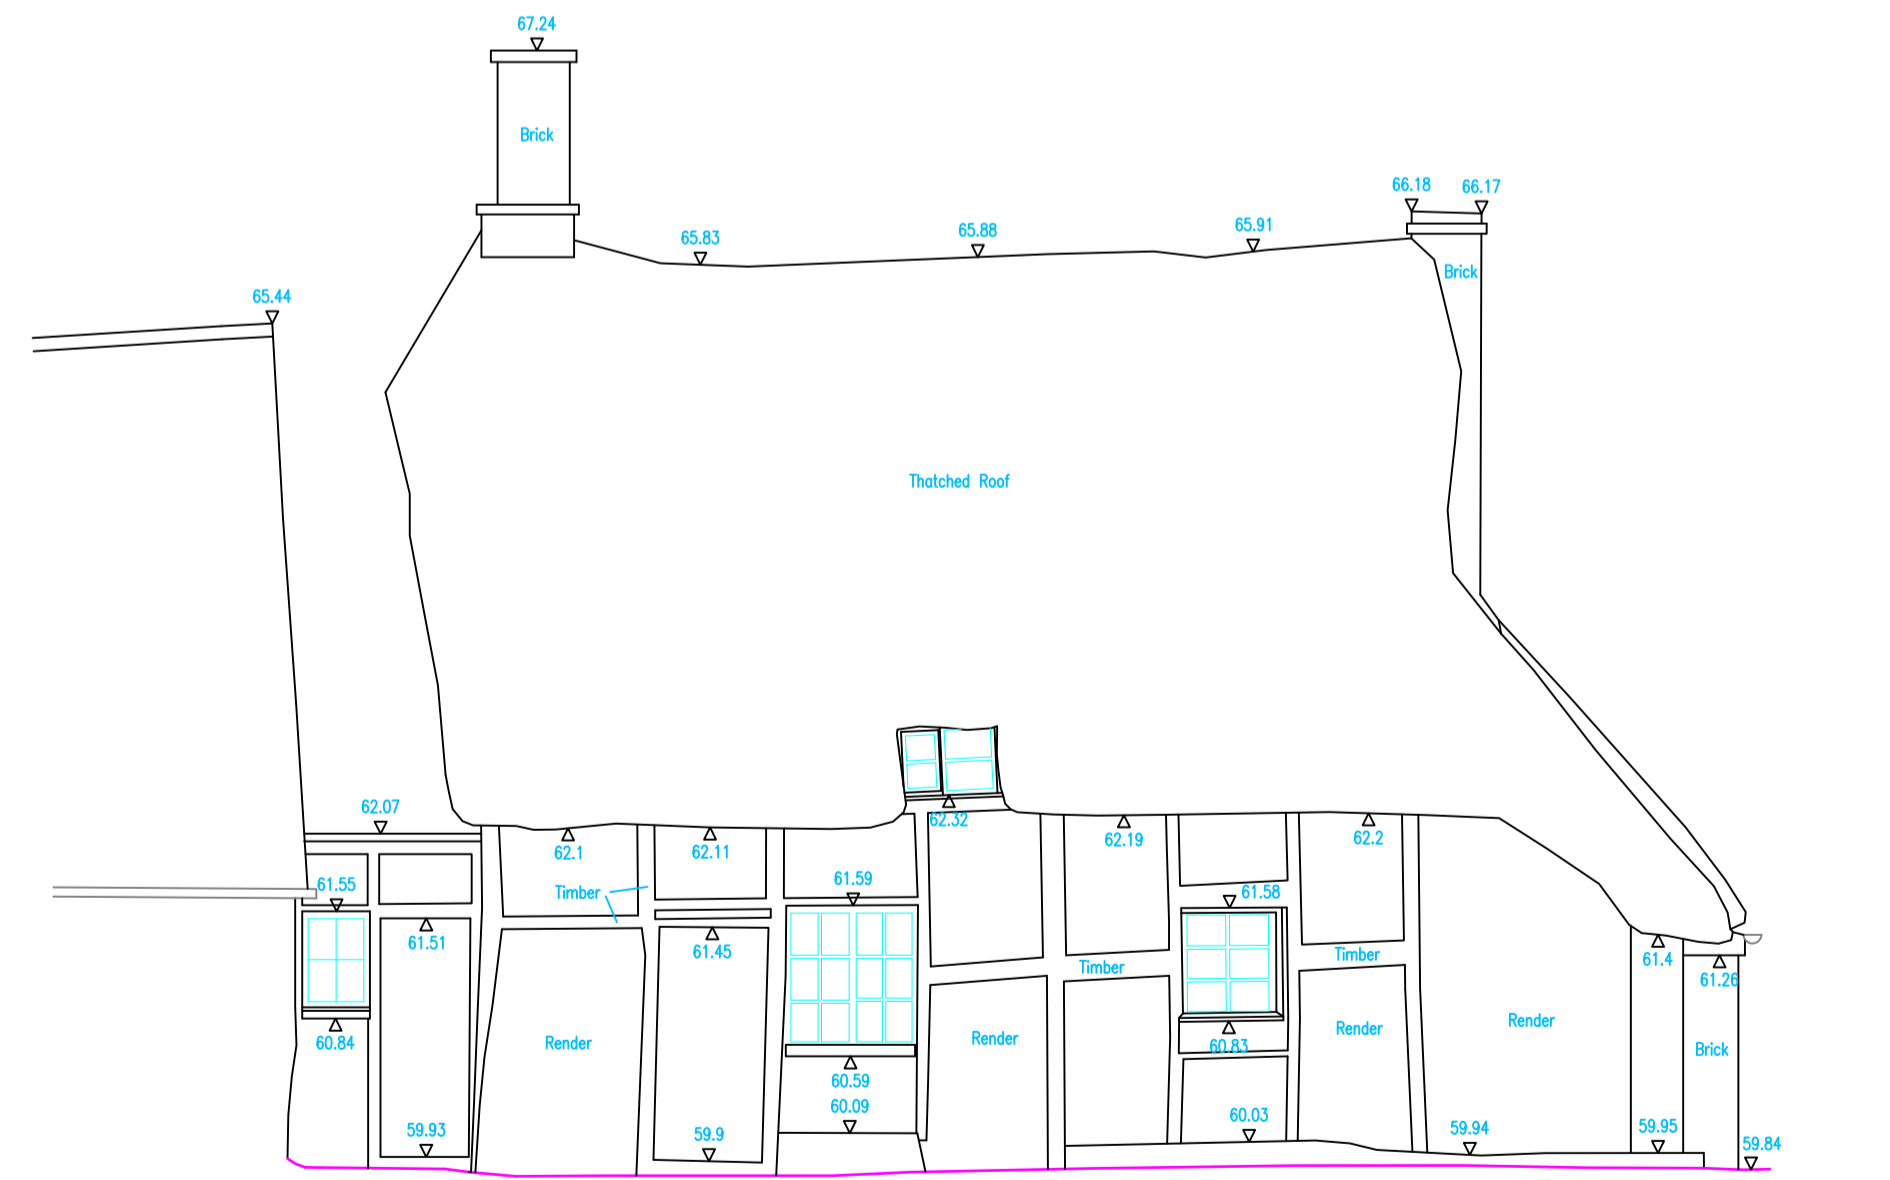

Elevation 4-4

Datum=59.00m Datum=59.00m

Location Plan

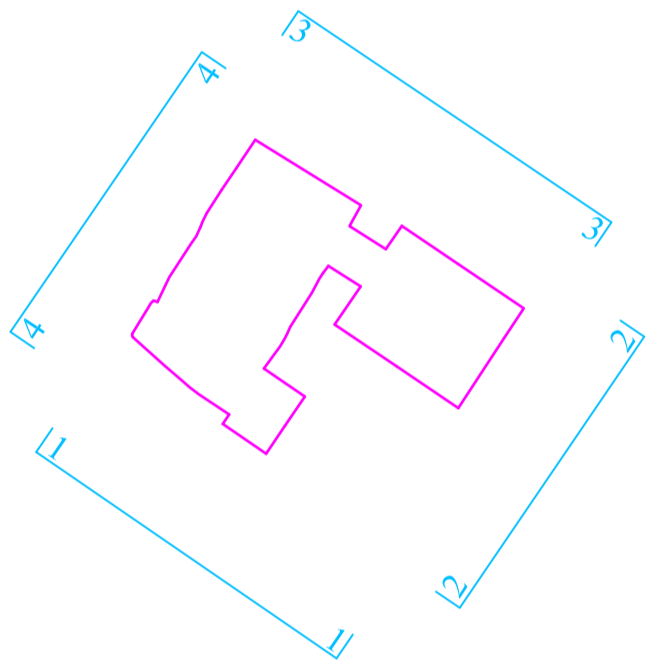

Rev	Int	Date	Description
A	MK	20/02/24	Added Scale Bar

Client

Bob Milne
Holywell Cottage
50 Worminghall Road
Ickford
HP18 9JD

Job Title

Holywell Cottage
50 Worminghall Road, Ickford
Elevations

Drawn	MK	Scale	1:50 @A1
Levelling		Date of Survey	Feb 2024
All levels relate to OS Active GPS Network.		Drawing Number	RGL-24-4108-01A

Notes

RGL Surveys Ltd
 Land & Measured Building Surveyors
 Building S8
 Westcott Venture Park
 Westcott
 Bucks HP18 0XB
 Tel: 01296 651833
 Email: mail@rglsurveys.co.uk
 www.rglsurveys.co.uk

