



General Notes

1. All work to comply with the current Building regulations
2. All works may be subject to revision on site
3. All drawings are the copyright of Deco Limited
4. This drawing may not be copied without prior permission

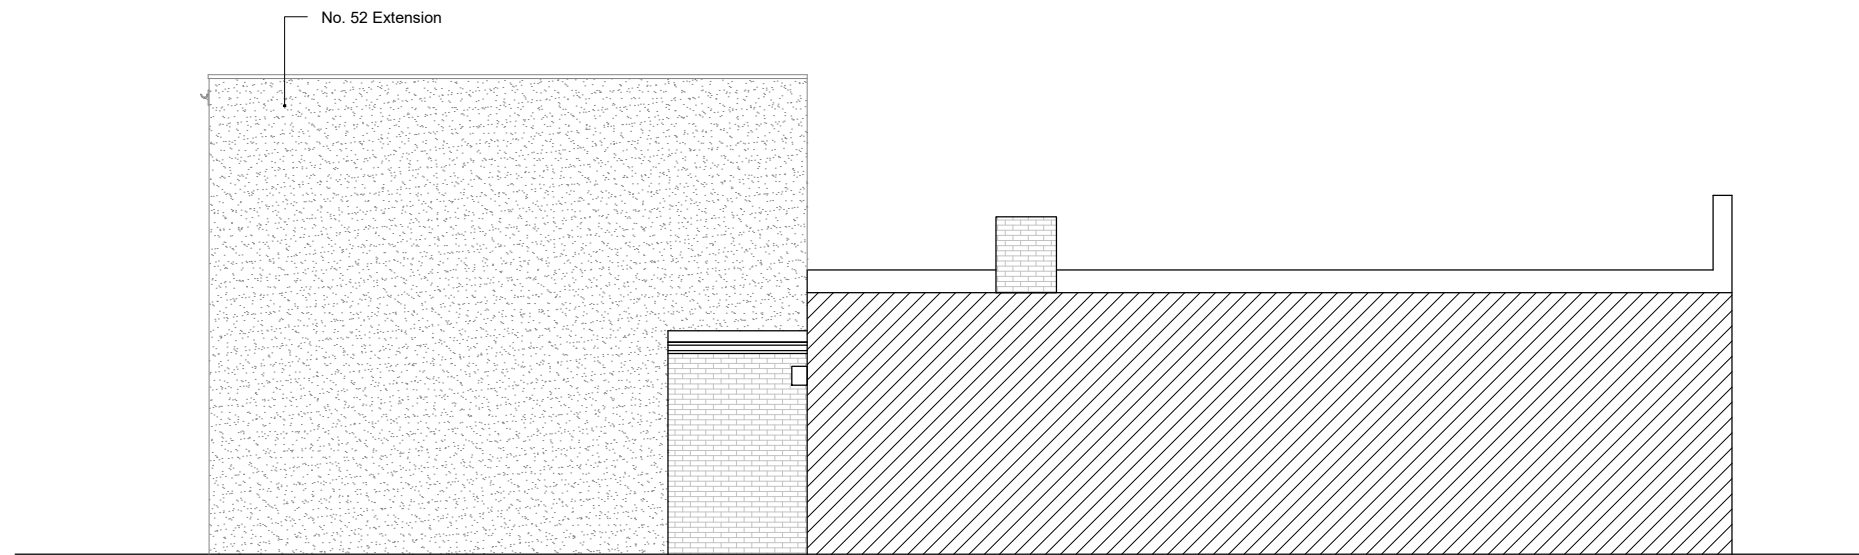

EXISTING SIDE ELEVATION

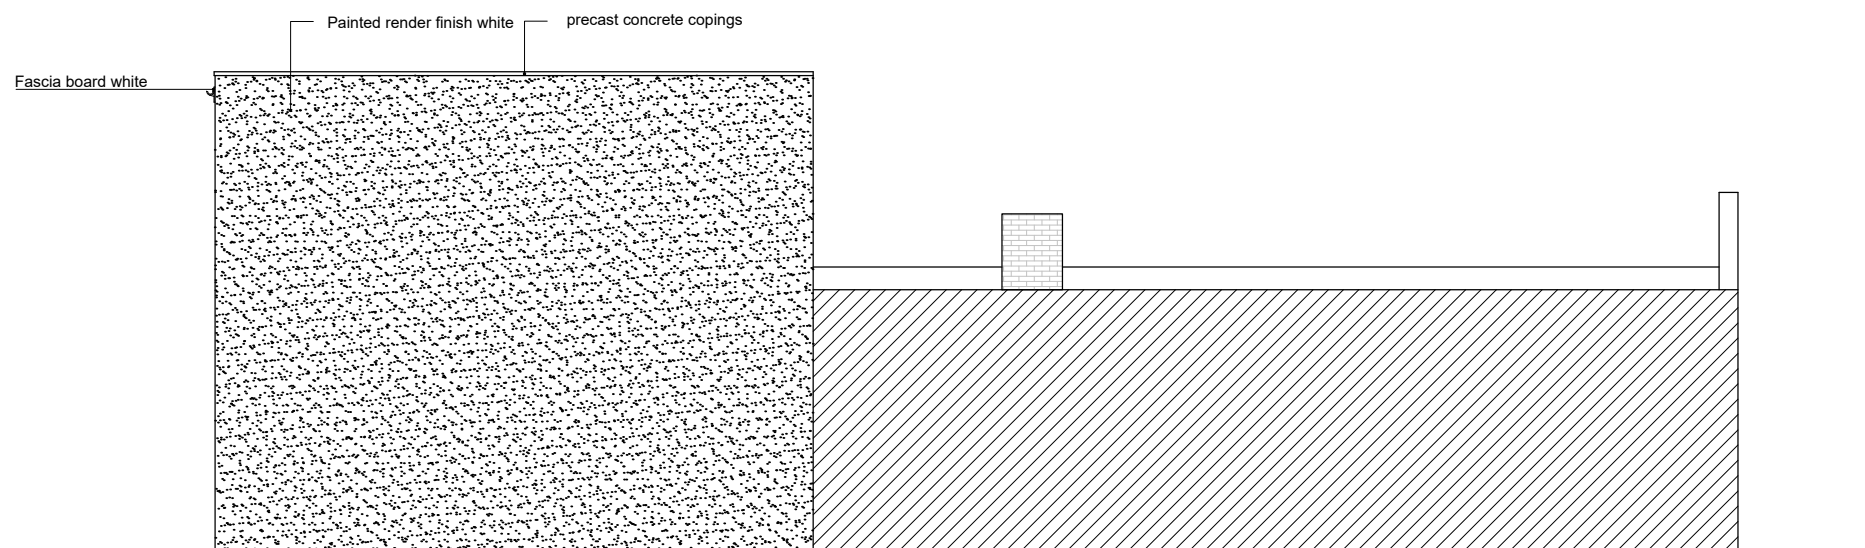

PROPOSED SIDE ELEVATION

1:100 0 1 2 3 4 5 Metres



| | | | |
|---------------------------------------|------------|-----------------------------|--|
| Project | | 54 Totteridge Lane, N20 9QJ | |
| Drawing Title | | | |
| Existing and Proposed Side Elevations | | | |
| Project Number | Date | | |
| 48 | 19/02/2024 | | |
| Drawn by | Checked by | | |
| DS | - | | |
| Scale | Revision | | |
| 1:100@A3 | - | | |
| Drawing No | | P-104 | |