



1. Level 0 - GA Existing
1:50




6. Level 0 - GA Proposed
1:50

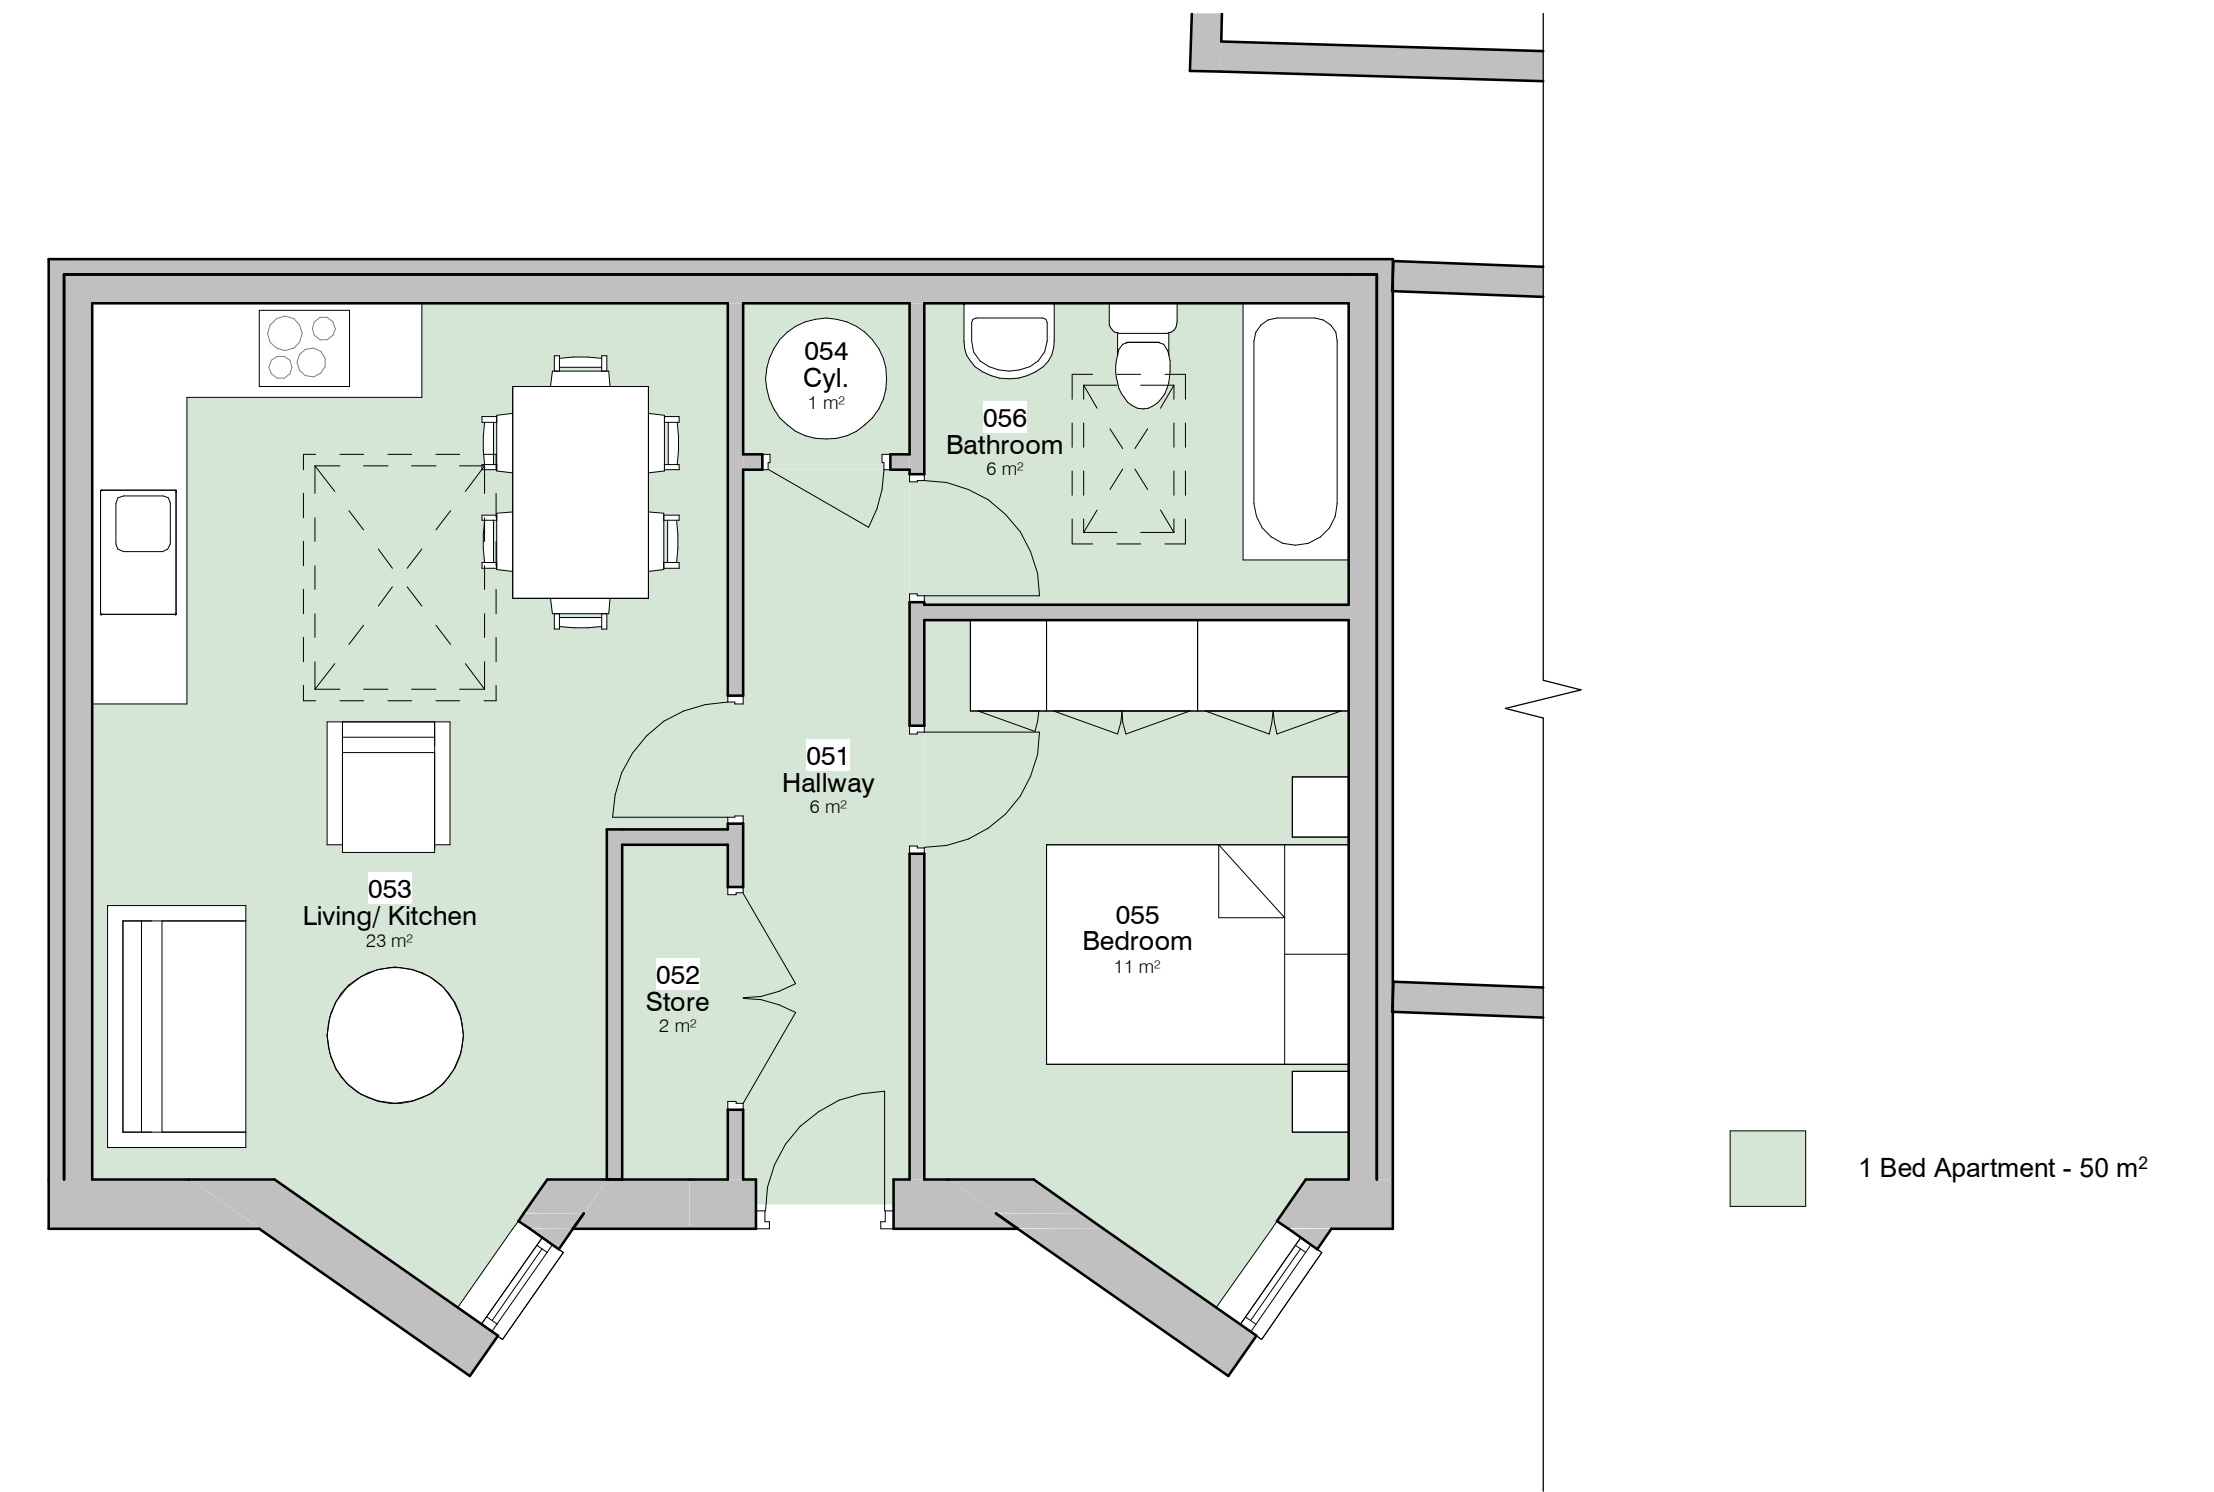

2. Front - Existing
1:100

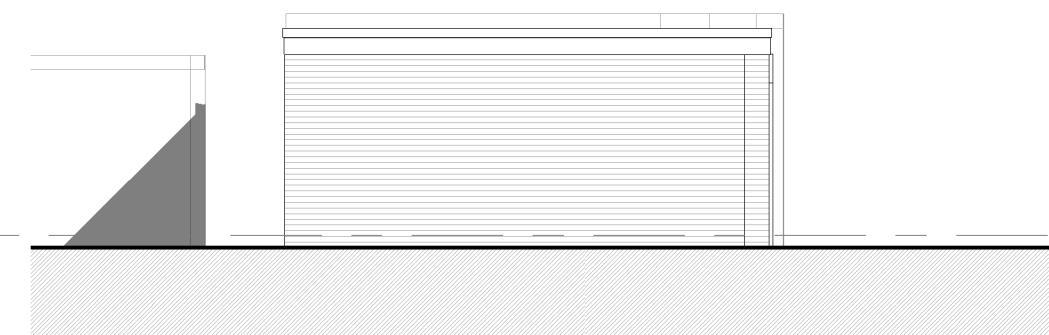

3. Left Side - Existing
1:100

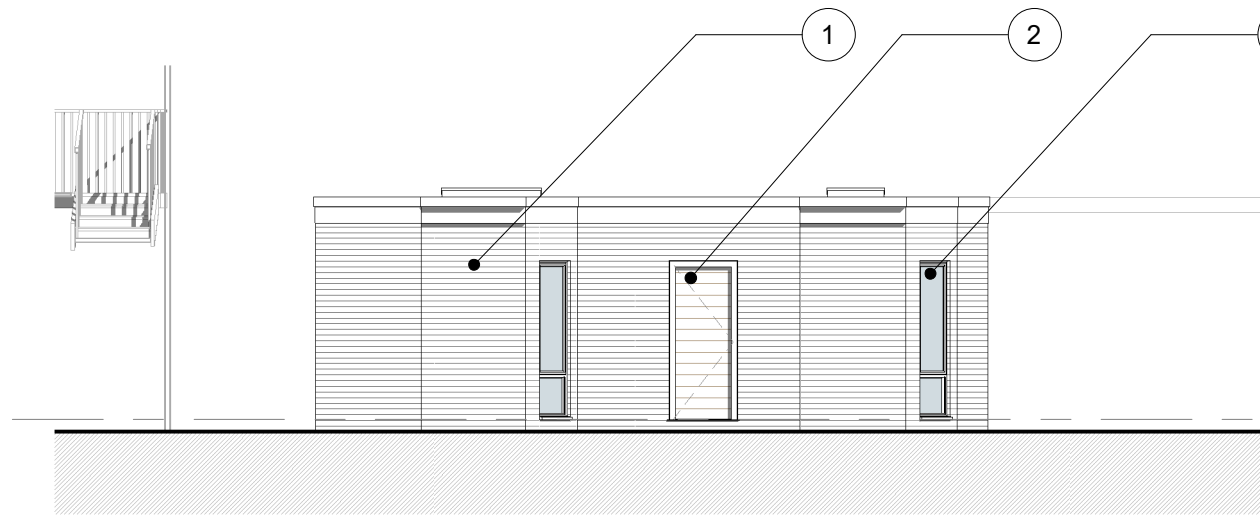


7. Front - Proposed
1:100



8. Left Side - Proposed
1:100




4. Rear - Existing
1:100

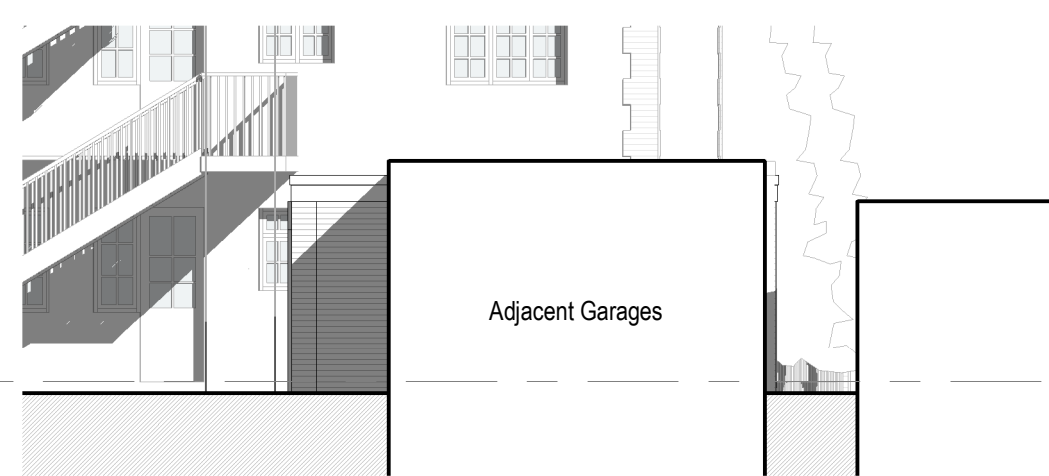

5. Right Side - Existing
1:100




9. Rear - Proposed
1:100

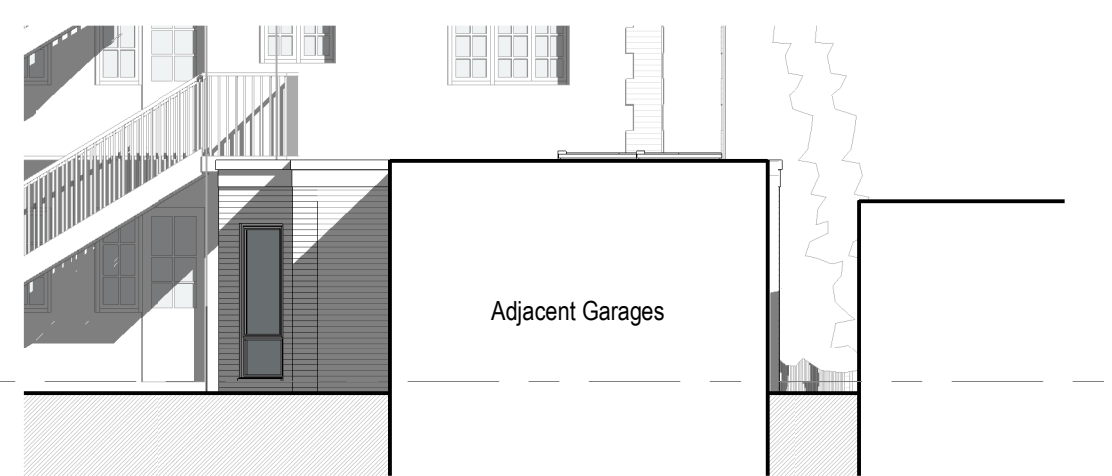

10. Right Side - Proposed
1:100

Note Block - Elevations - GA

- 1 Proposed projection in clay facing brickwork to match existing.
- 2 Proposed entrance door
- 3 Proposed uPVC frame double-glazed window. With Privacy Film.

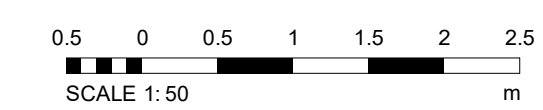

REV	DESCRIPTION	DATE	BY	DATE			
1	Revised notes			06/02/24			
PROJECT	Gloucester Court Garages	SCALE @ A1	As indicated	DATE	16 FEB 2023	DRAWN BY	SP
CLIENT	Blair Estates	STATUS	PLANNING				
TITLE	Existing and Proposed GA Plans and Elevations	PROJECT NO.	DA24005.	DRAWING NO.	002.	REV.	1



DISCLAIMER: ALL RIGHTS RESERVED. THIS DRAWING MUST NOT BE REPRODUCED WITHOUT THE WRITTEN CONSENT OF DEBTAL ARCHITECTURE. ALL DIMENSIONS AND MATERIALS SHALL BE CHECKED AND CONFIRMED ON SITE AND APPROVED BY THE ARCHITECT. THE ARCHITECT SHALL BE RESPONSIBLE FOR THE ACCORDANCE WITH THE CURRENT STATUTORY LEGISLATION, RELEVANT CODES OF PRACTICE AND BEST PRACTICE. ALL DIMENSIONS ARE TO THE UNLESS OTHERWISE SPECIFIED.