



Appendix A

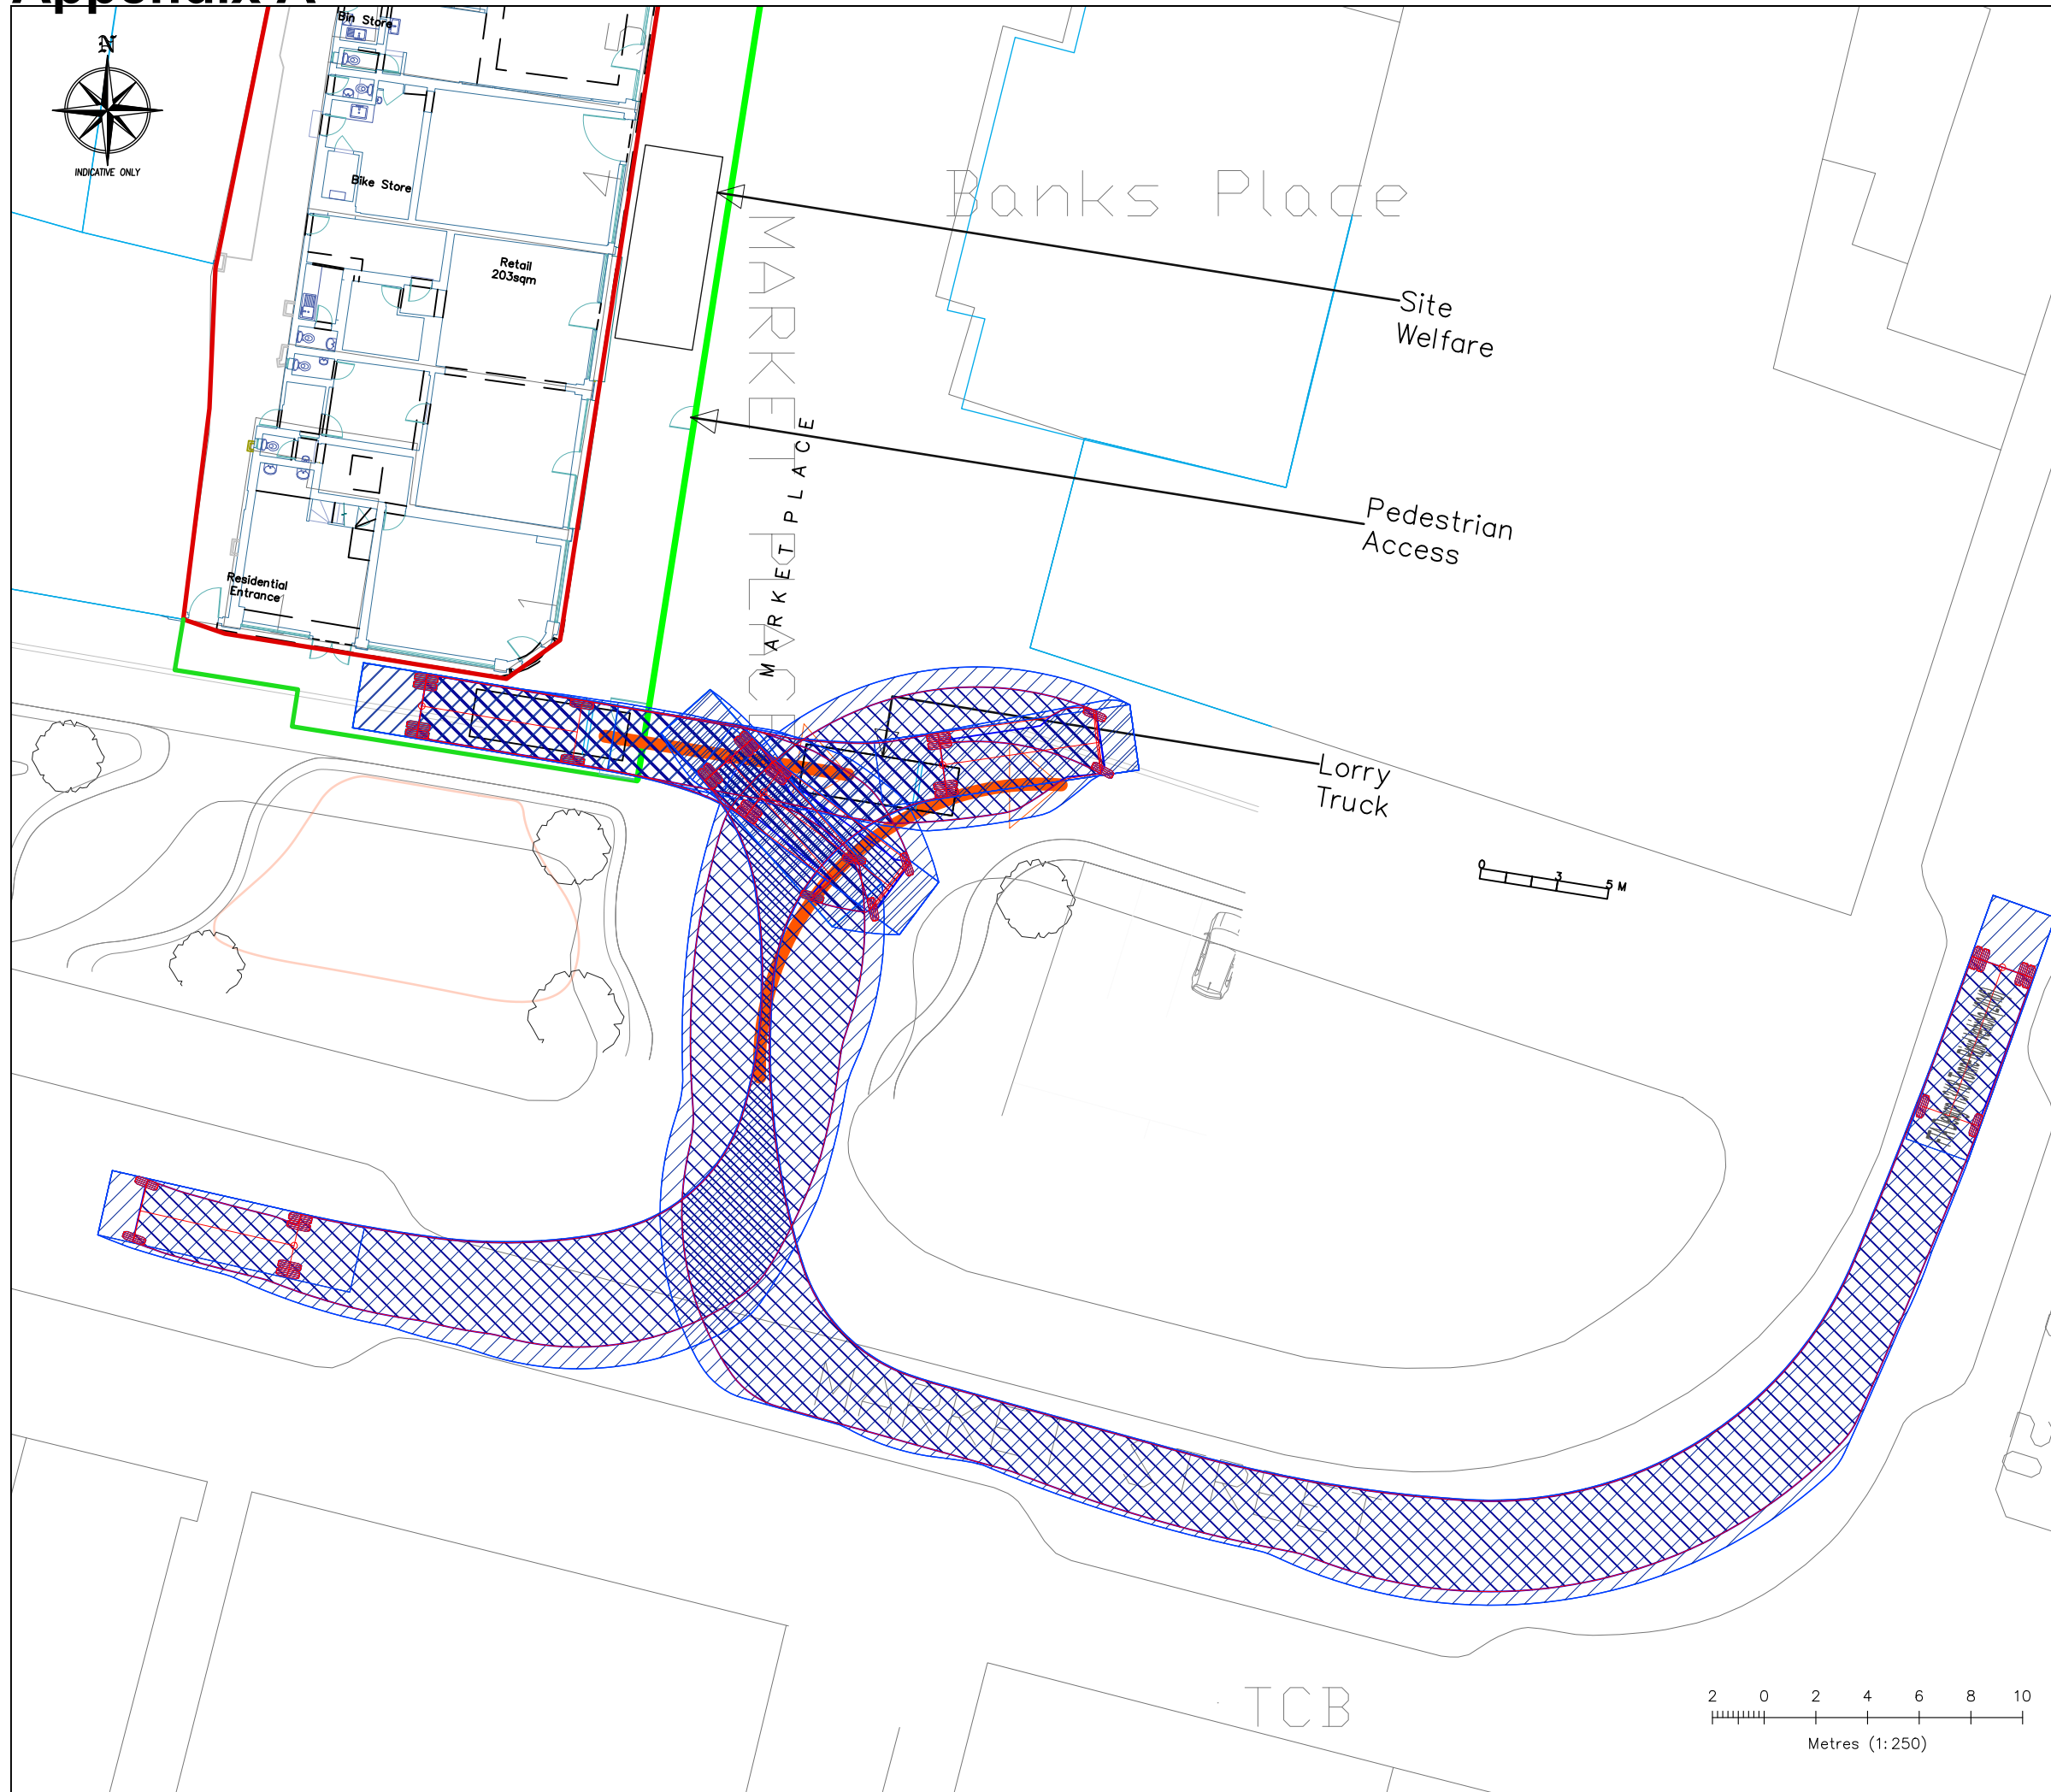

ONLY SCALE FOR PLANNING PURPOSES

- Notes:
- This drawing has been prepared in accordance with the scope of DHA's appointment with its client and is subject to the terms and conditions of that appointment. DHA accepts no liability for any use of this document other than by its client and only for the purposes for which it was prepared and provided.
 - If received electronically it is the recipients responsibility to print to correct scale. Only written dimensions should be used.
 - Where applicable Ordnance Survey (c) Crown Copyright 2022 All rights reserved. Licence Number 100031961.

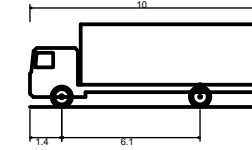

FTA Design 13/18 Tonne Rigid Vehicle (2016)
 Overall Length 10.000m
 Overall Width 2.550m
 Overall Body Height 3.645m
 Min Body Ground Clearance 0.440m
 Track Width 2.470m
 Lock to lock time 3.00s
 Kerb to Kerb Turning Radius 11.000m

| P1 | 29.02.24 | JM | First Issue | CS | CS |
|-----|----------|----|-------------|-----|-----|
| REV | DATE | BY | DESCRIPTION | CHK | APD |

client
MR R LEVISON

project
MARKET PLACE, DARTFORD

title
**VEHICLE SWEEP PATH ANALYSIS
 10M RIGID TRUCK**

| | | | | | |
|---------|-------|------|------|-----|----|
| project | 30495 | drwg | T-01 | rev | P1 |
|---------|-------|------|------|-----|----|

| | | | | |
|-------|---------|----------|------------|----------|
| Drawn | Checked | Approved | scale @ A3 | date |
| JM | CS | CS | 1:250 | 29.02.24 |

| | | |
|--------|-----------------|---|
| status | FOR INFORMATION | P |
|--------|-----------------|---|



Eclipse House, Eclipse Park, Sittingbourne Road
 Maidstone, Kent. ME14 3EN
 t: 01622 776226 f: 01622 776227
 e: info@dhaplanning.co.uk w: www.dhaplanning.co.uk

CAD Reference: **A3**

