
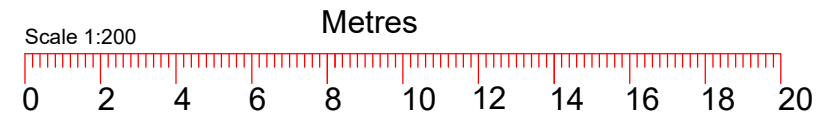


DOVEDALE ROAD

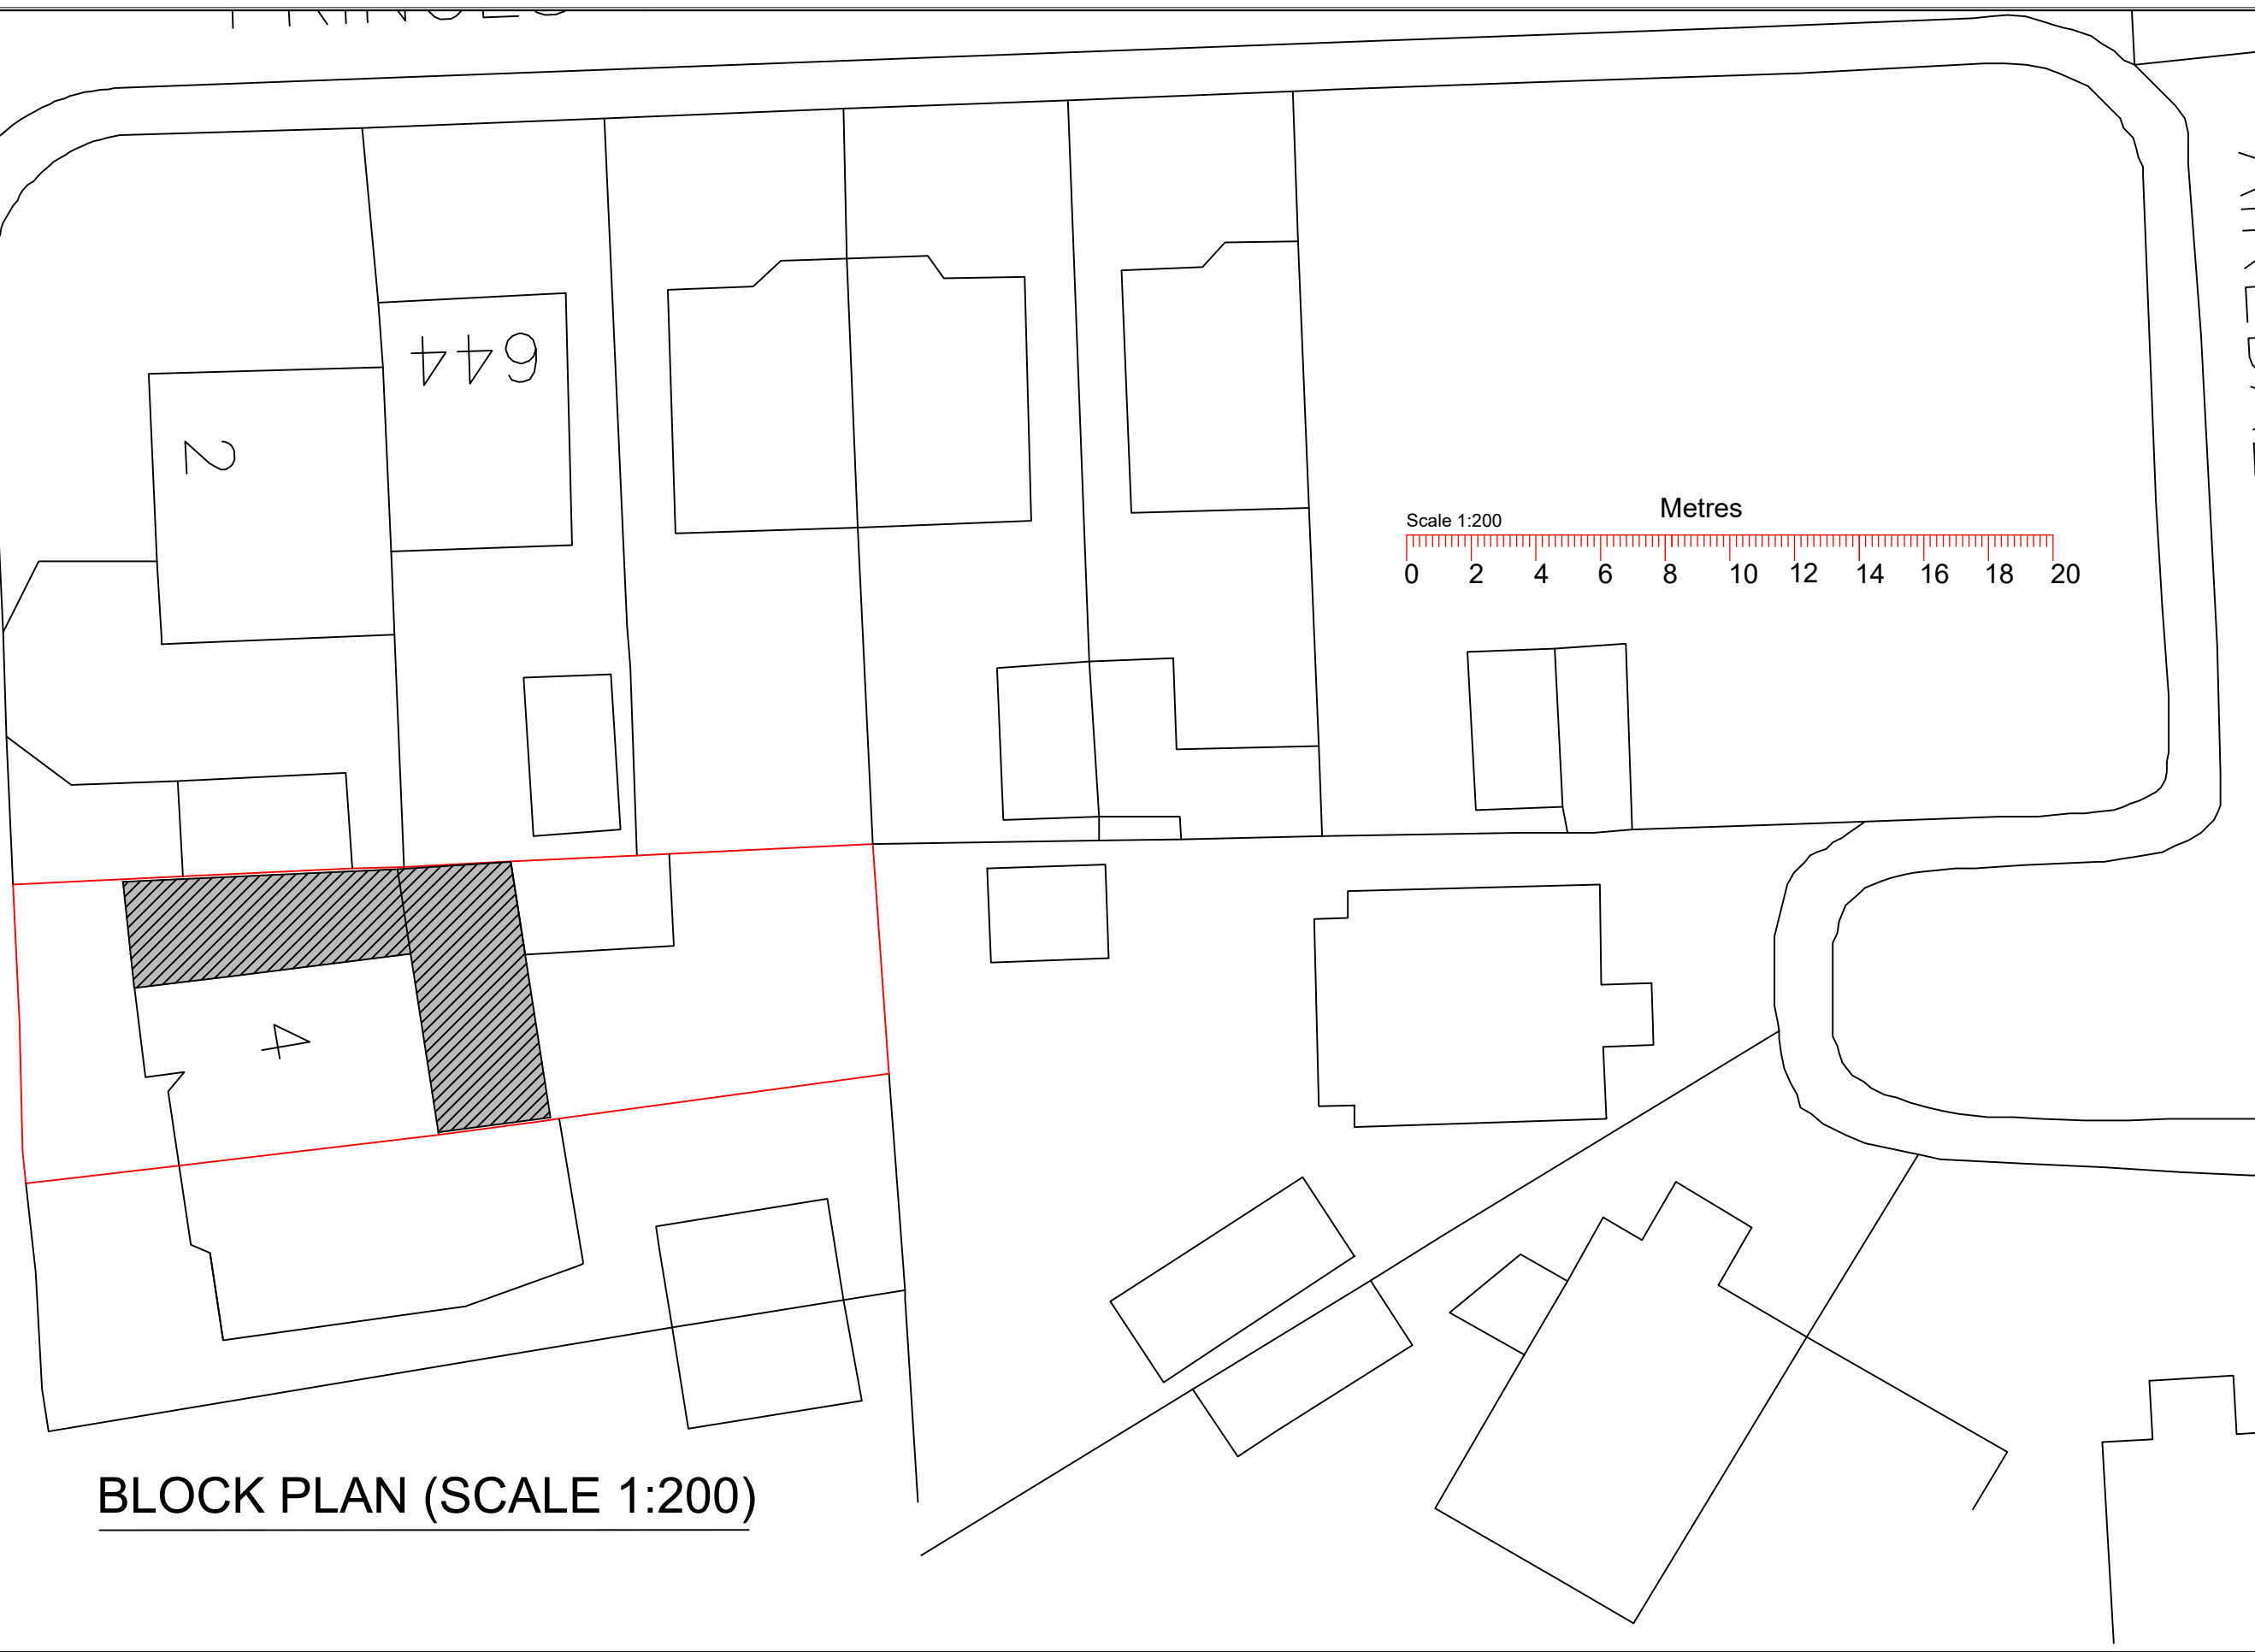

BLOCK PLAN (SCALE 1:200)

TITLE: BLOCK PLAN

NAME : RATNAKOBAL MUGUNTHAN  
ADDRESS : 4 DOVEDALE ROAD  
DARTFORD, DA2 6JJ

Drg No : EXE 004/C2  
Scale : 1:200

Drwn By: T.P

Date : 03.03.2024

Page : 04