

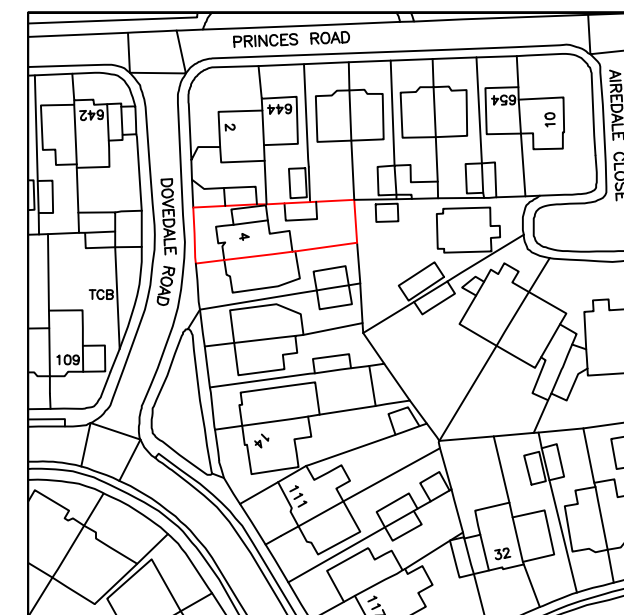


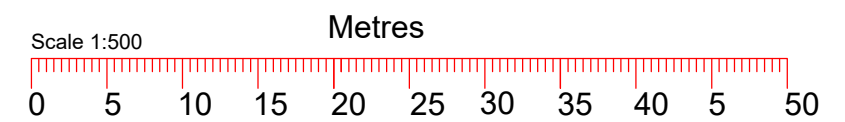

PLOT PLAN (SCALE 1:500)

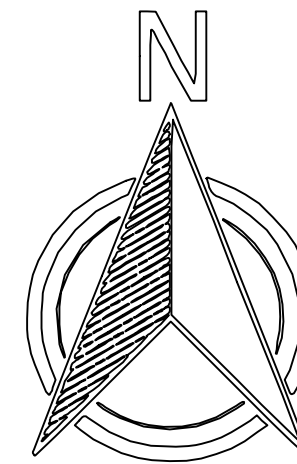

LOCATION PLAN (SCALE 1:1250)

TITLE: EXISTING HOUSE PLAN & ELEVATION

NAME : RATNAKOBAL MUGUNTHAN
ADDRESS : 4 DOVEDALE ROAD
DARTFORD, DA2 6JJ

Drg No : EXE 003/C2

Drwn By: T.P

Scale : 1:500; 1:1250

Date : 03.03.2024

Page : 03