


Location Plan

Site Address: Overland Farm, Overland Lane, Ash, CT3 2LF

Date Produced: 11-Mar-2024

Scale: 1:2500 @A4

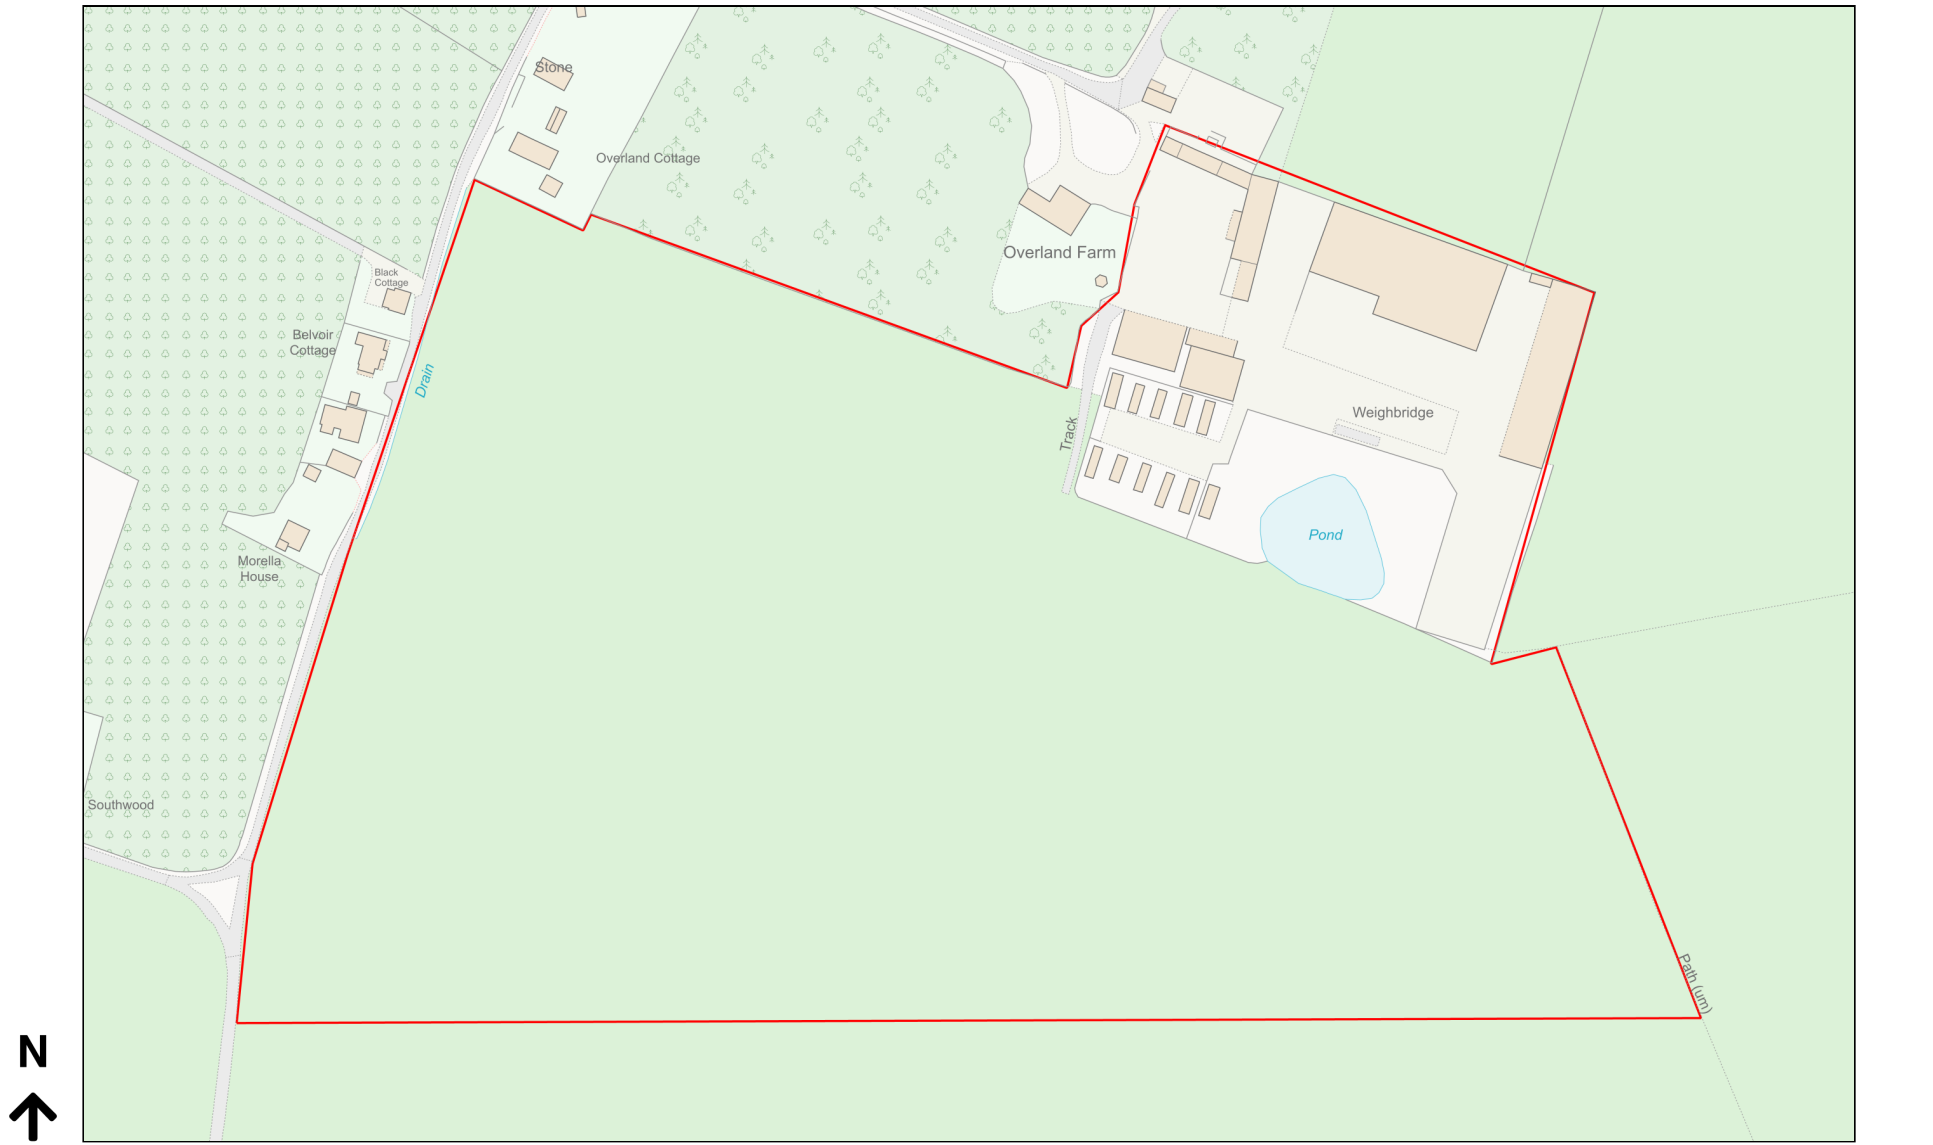

Planning Portal Reference: PP-12879230v1

